

PARTS OF S.W. 1/4 SEC. 17, S.E. 1/4 SEC. 18, N.E. 1/4 SEC. 19,
& N.W. 1/4 SEC. 20, T.7N., R.1W., S.L.B.&M.

MAJESTIC HEIGHTS SUBDIVISION NO.2

AMENDED PLAT

TOWN OF PLEASANT VIEW


SCALE 1" = 60'

TAXING UNIT: II

PREFIX: 16-041

SEE PAGE 9

S. 89° 50' 47" W. 1381.13'

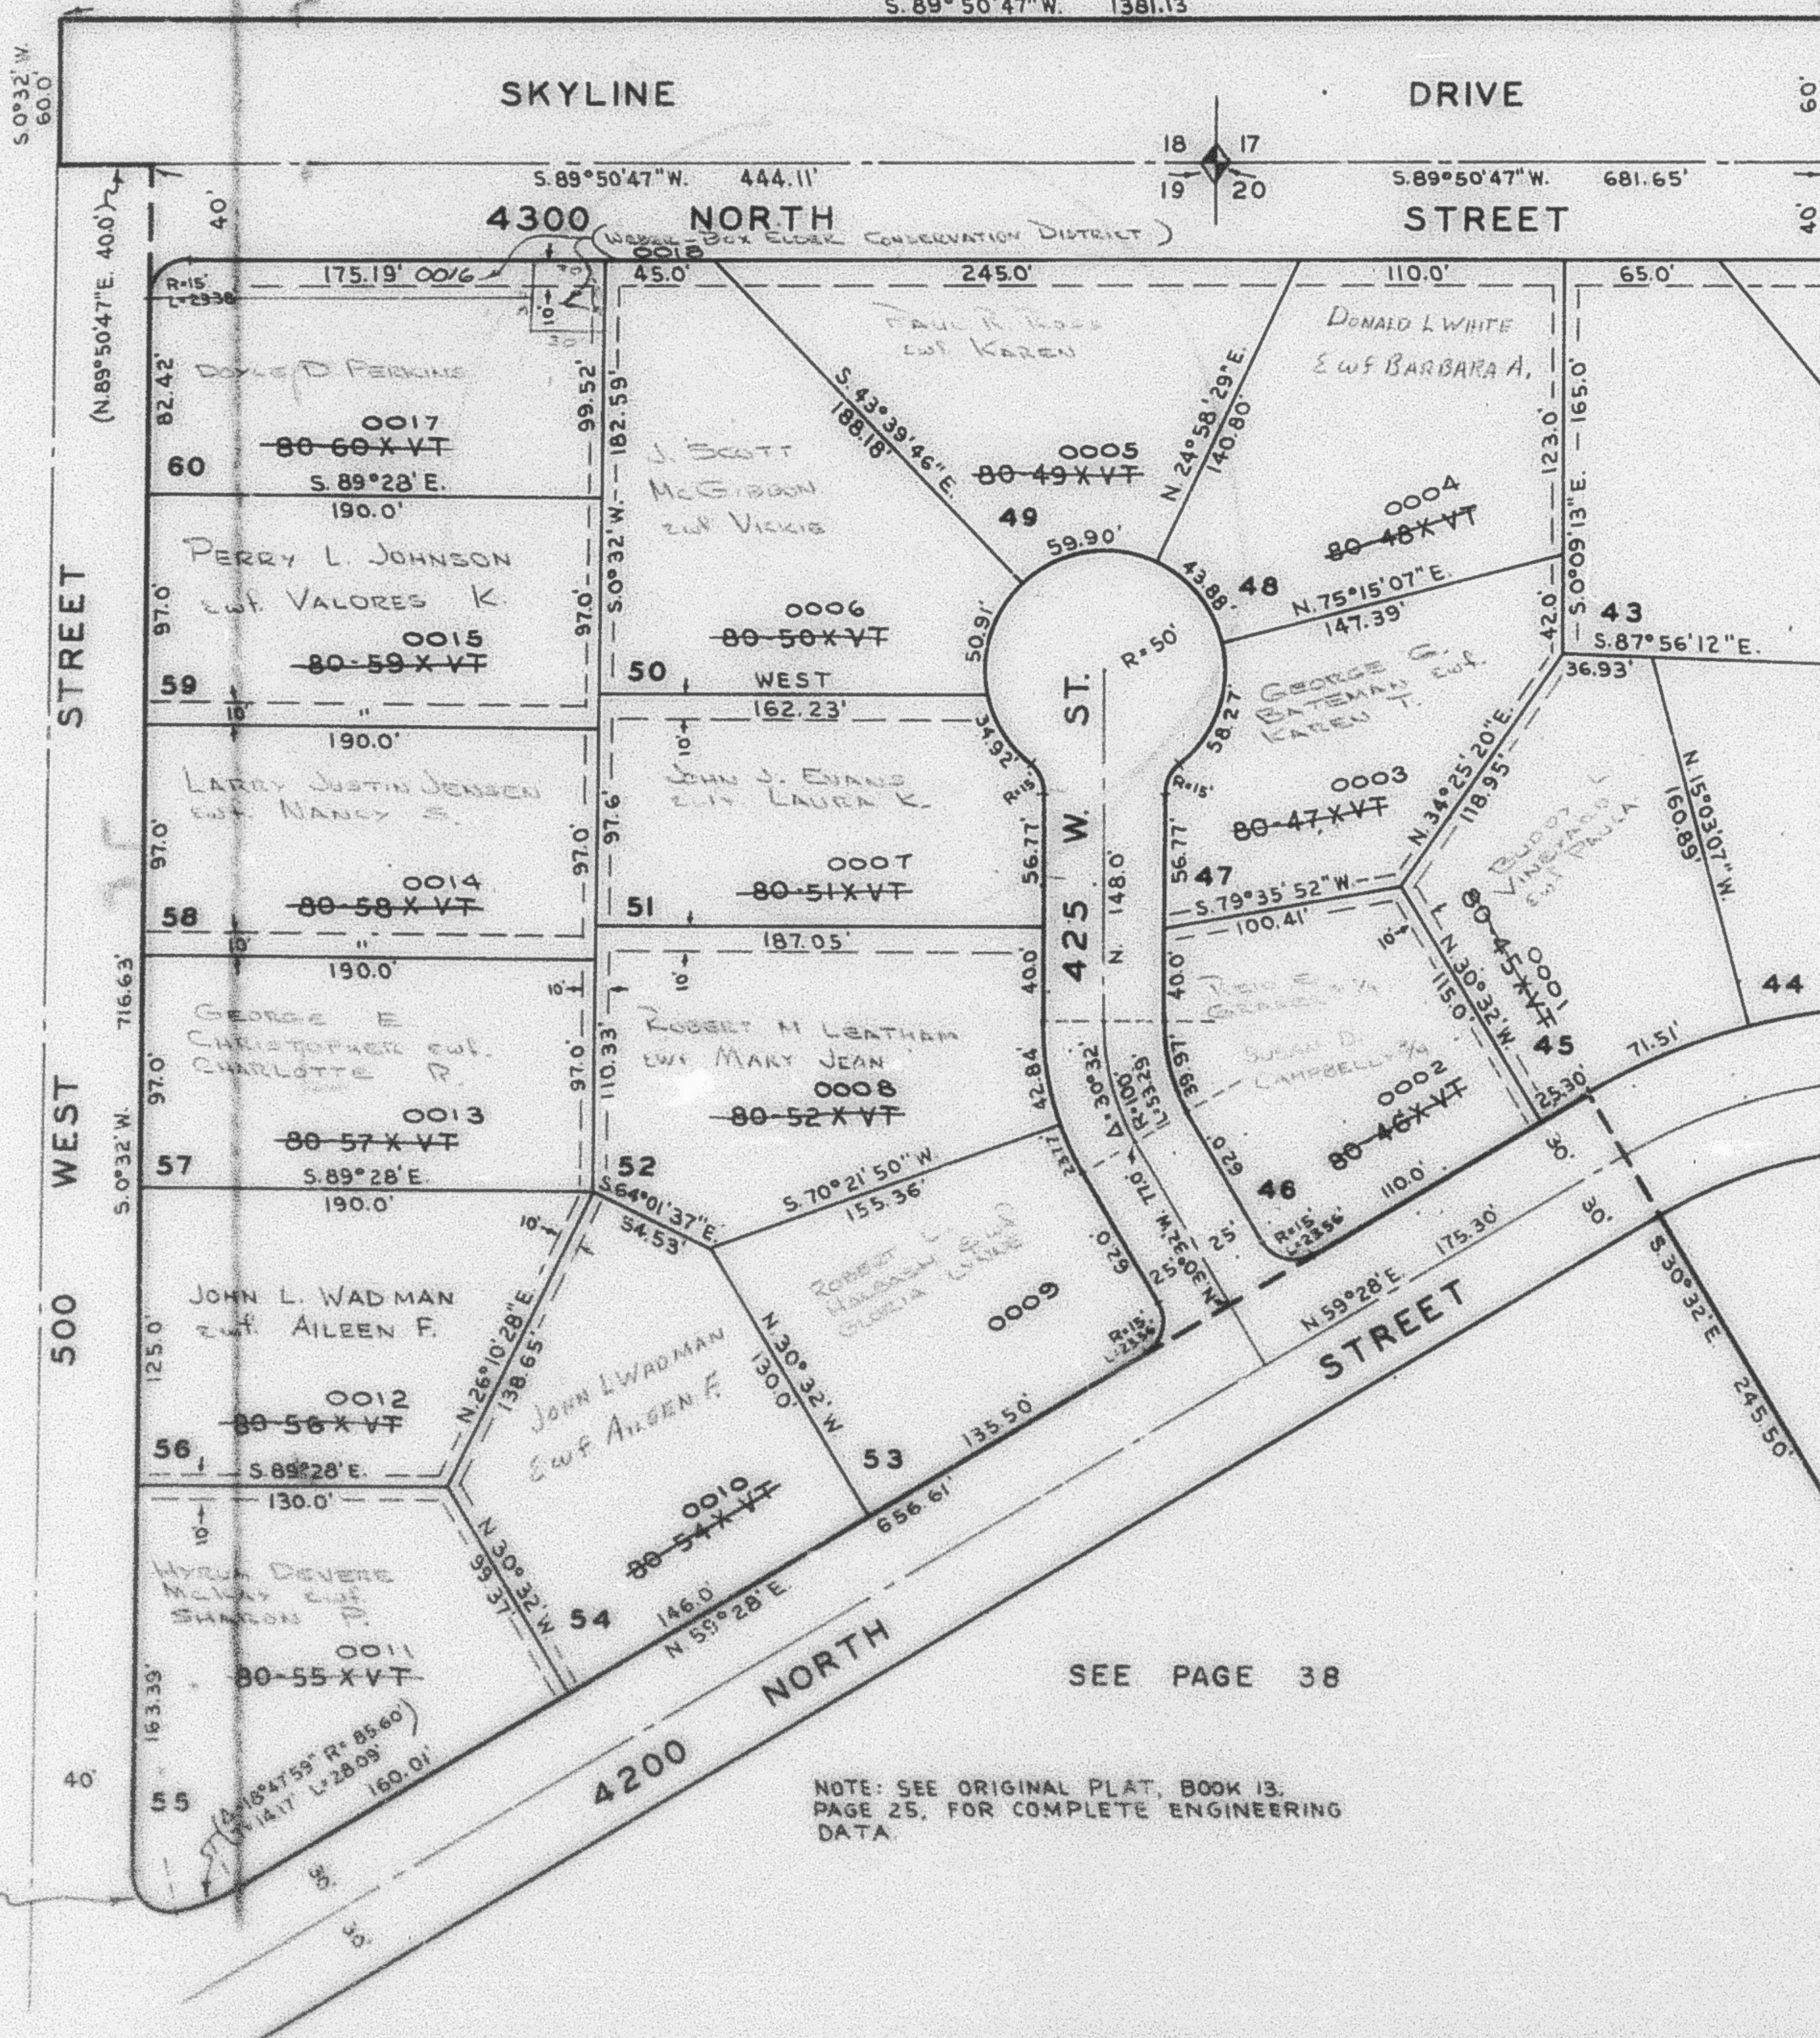

SEE PAGE

13

SEE PAGE

40

SEE PAGE 38

NOTE: SEE ORIGINAL PLAT, BOOK 13,
PAGE 25, FOR COMPLETE ENGINEERING
DATA.

($\Delta = 102^{\circ}16'01''$ R=15'
L=26.77' T=18.61')