

PARTS OF SW 1/4 SEC. 17, SE 1/4 SEC. 18, NE 1/4 SEC. 19,
& NW 1/4 SEC. 20, T.7N., R.1W., S.182M.
MAJESTIC HEIGHTS SUBDIVISION NO.2


TAXING UNIT: II

AMENDED PLAT
TOWN OF PLEASANT VIEW
SCALE 1" = 60'

PREFIX 16-041

SEE PAGE 9

S. 89° 50' 47" W. 128.13'

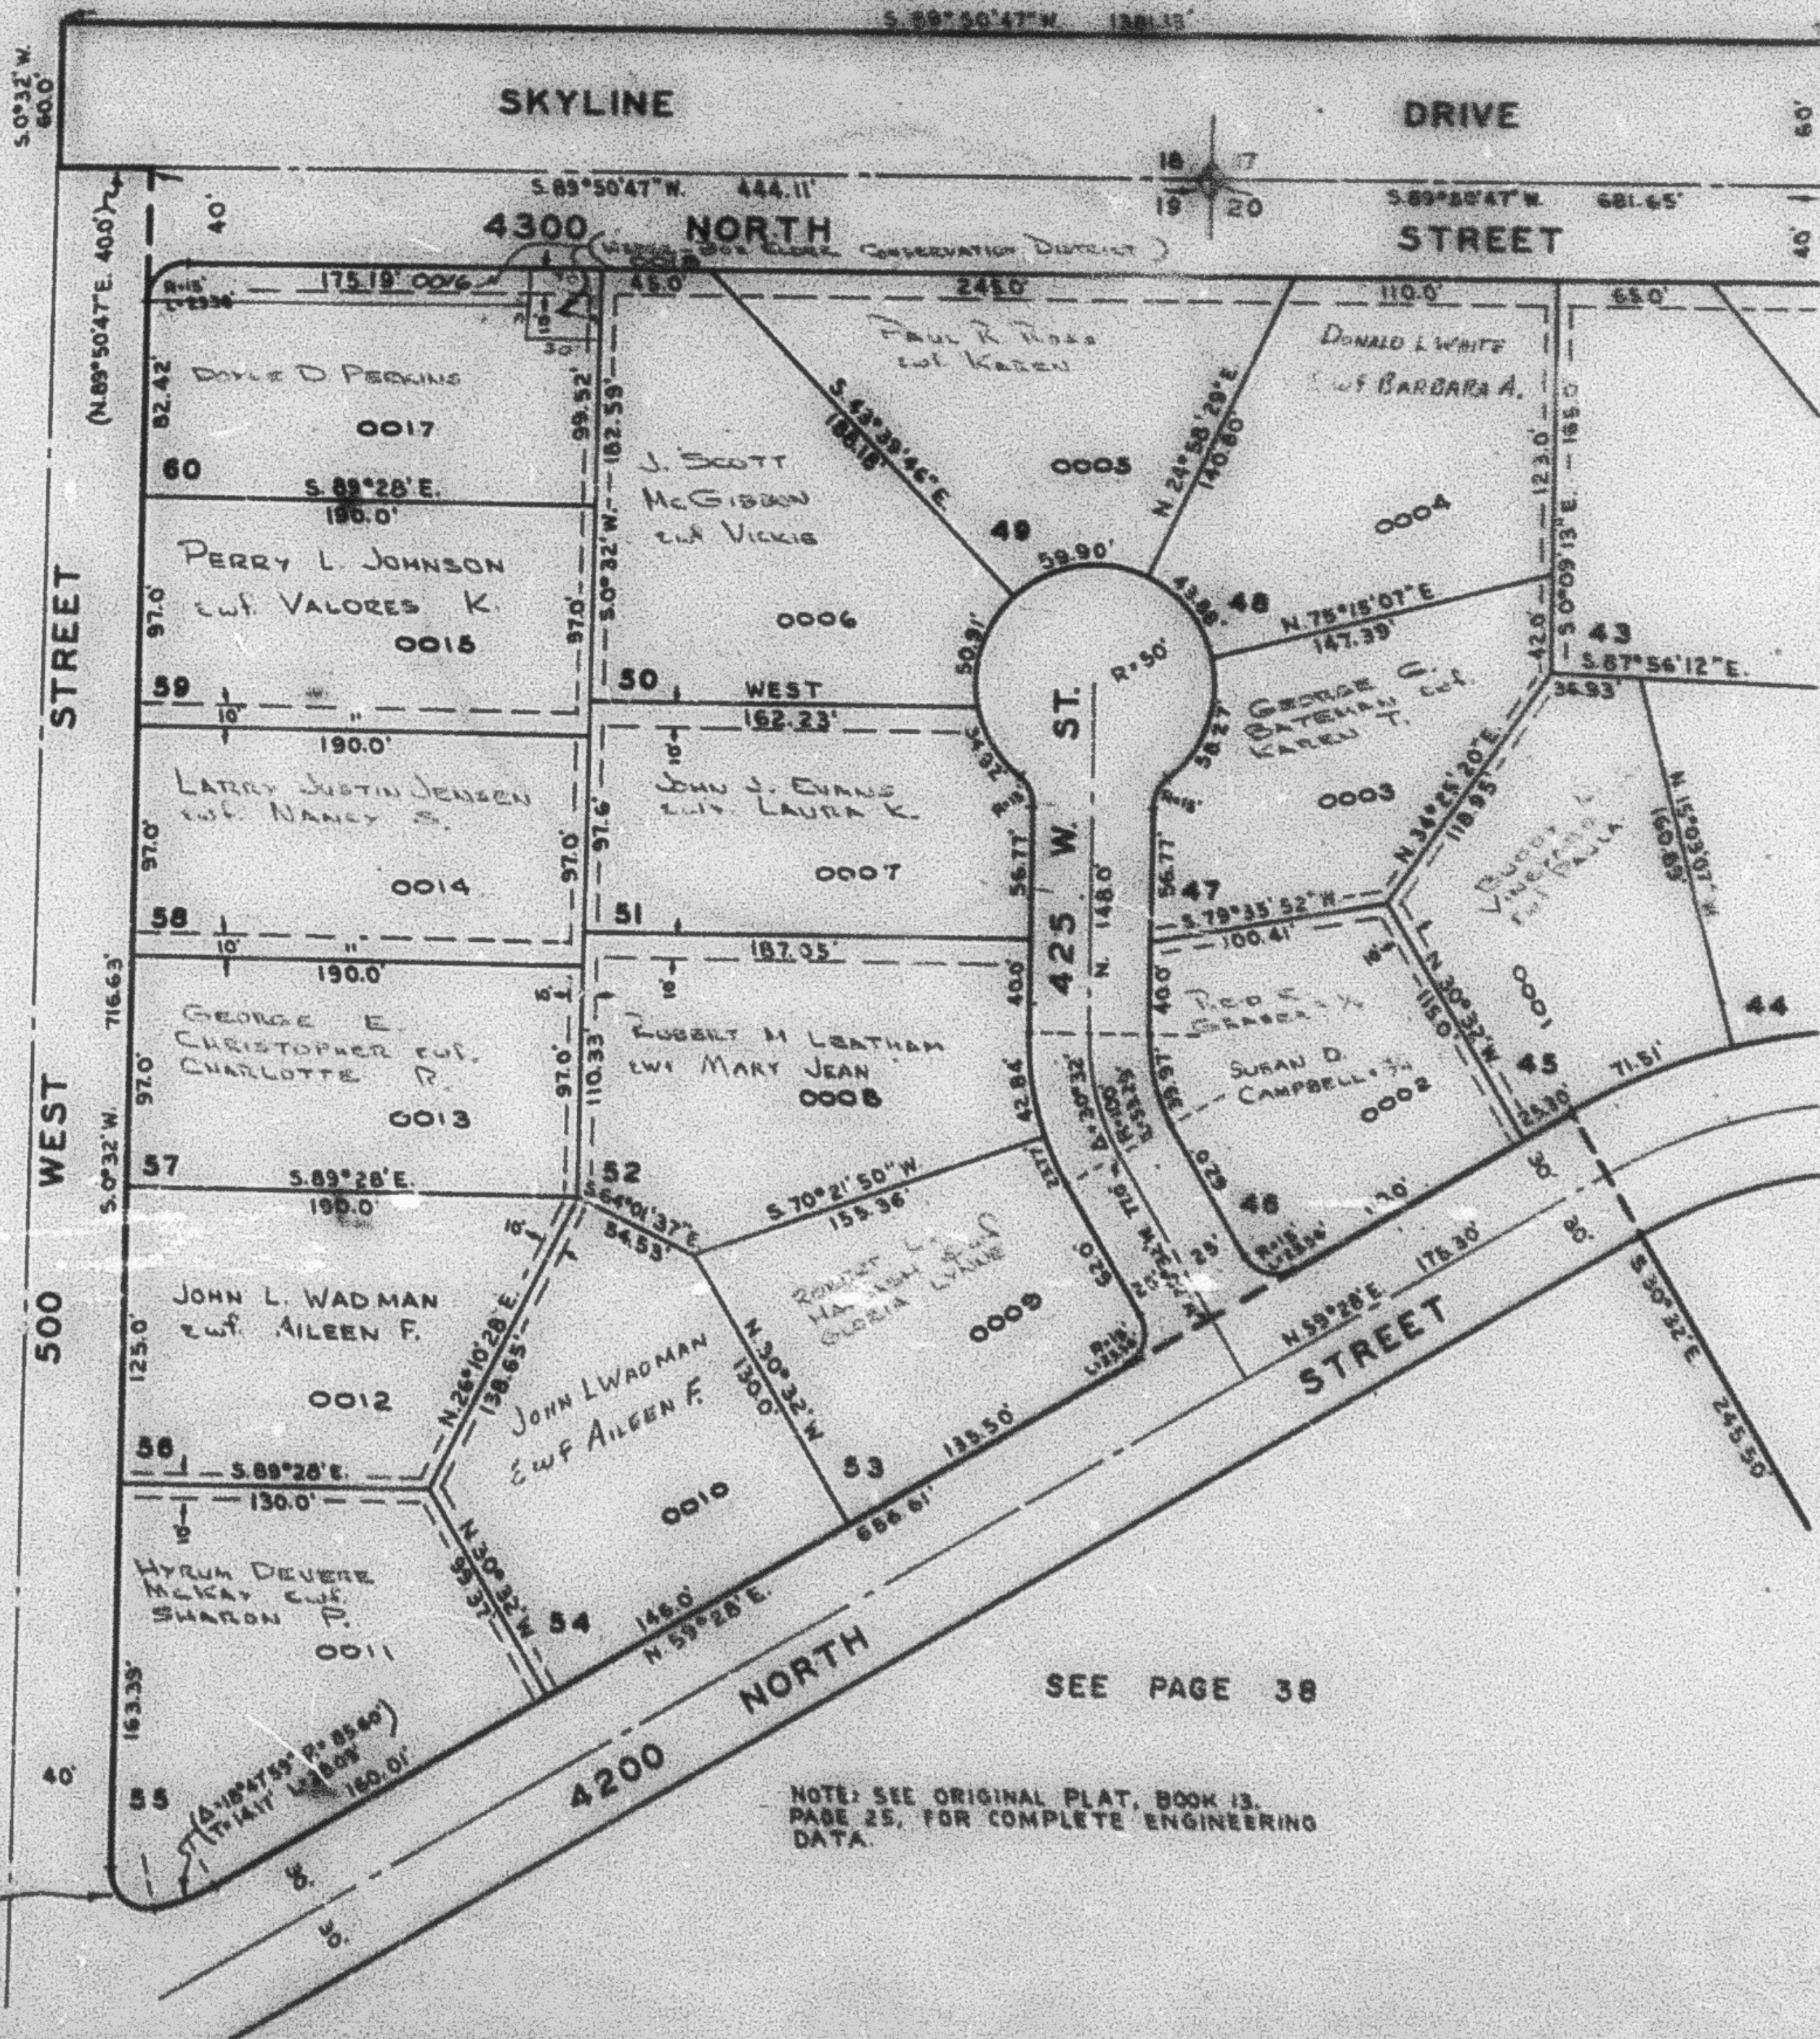

SEE PAGE 13

SEE PAGE 40

SEE PAGE 38

NOTE: SEE ORIGINAL PLAT, BOOK 13, PAGE 25, FOR COMPLETE ENGINEERING DATA.

(A=102°16'01" R=15' L=26.77' T=18.61')