

PARTS OF SW 1/4 SEC. 17, SE 1/4 SEC. 18, NE 1/4 SEC. 19,
& NW 1/4 SEC. 20, T.7N., R.1W., S.L.B.&M.

41

MAJESTIC HEIGHTS SUBDIVISION NO.2

AMENDED PLAT

TOWN OF PLEASANT VIEW


SCALE 1" = 60'

TAXING UNIT: II

PREFIX: 16-041

SEE PAGE 9

S. 69° 50' 47" W. 1381.13'

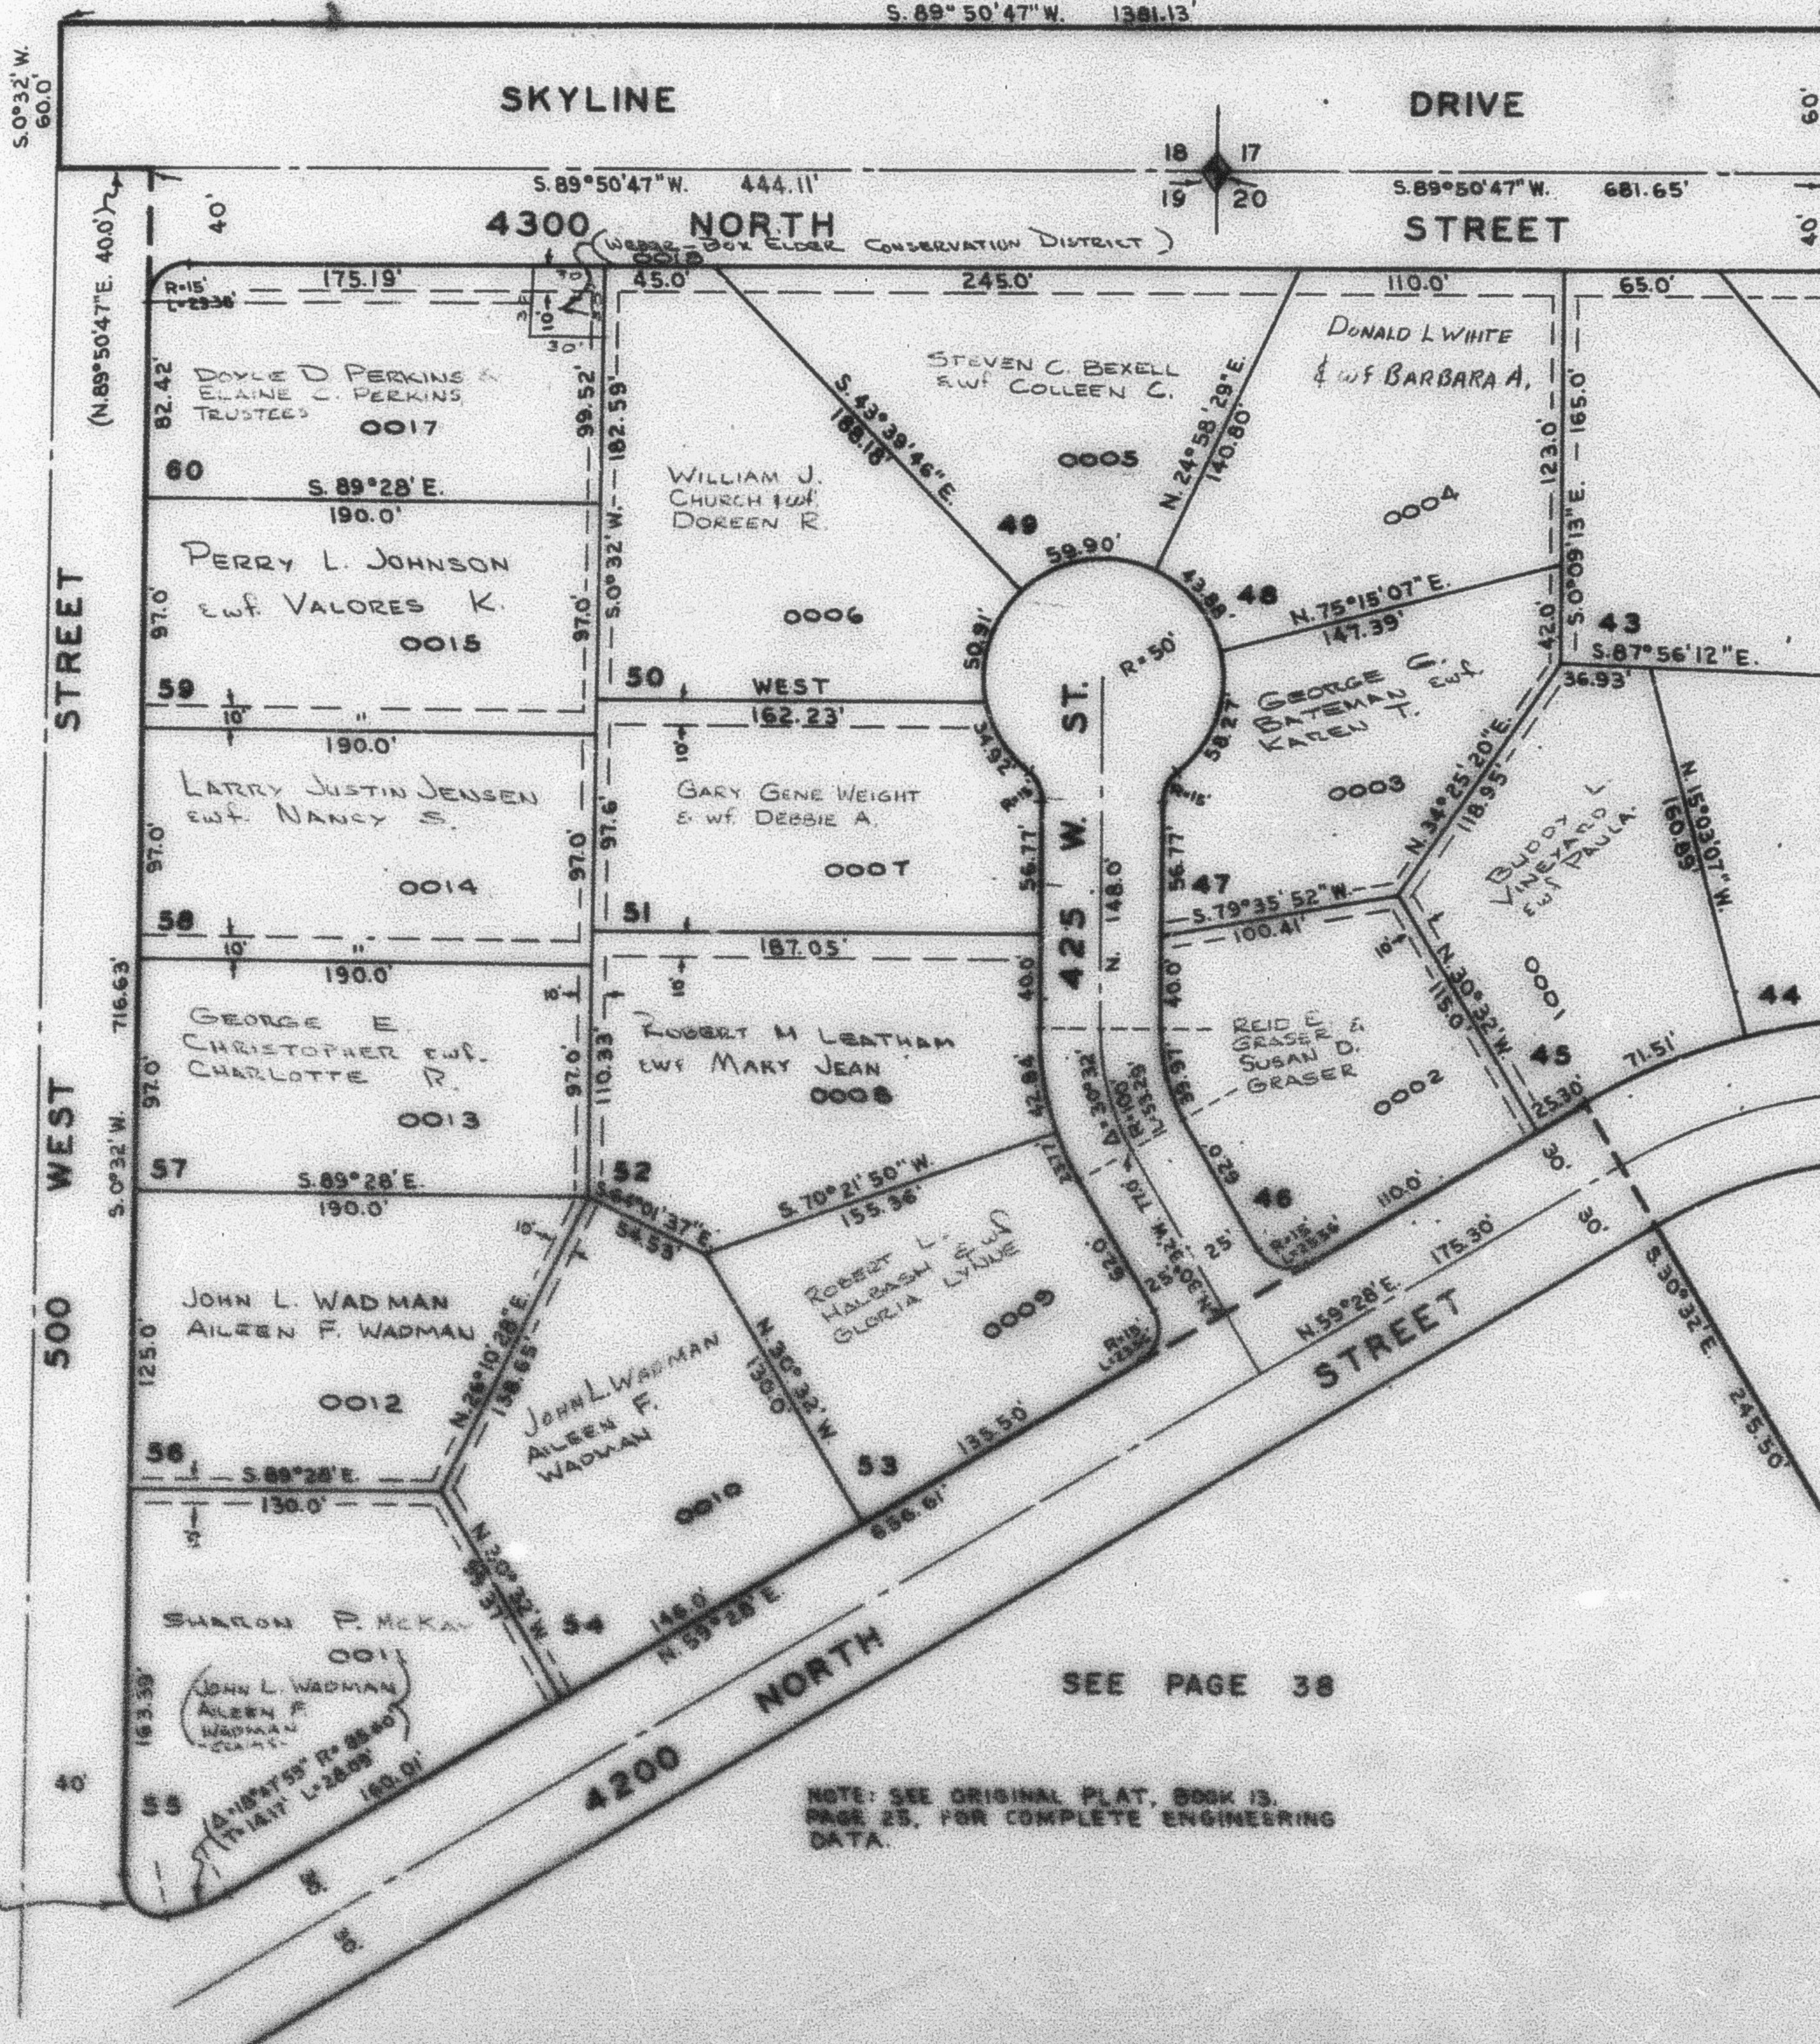

SEE PAGE

40

SEE PAGE

13

SEE PAGE 38

NOTE: SEE ORIGINAL PLAT, BOOK 13,
PAGE 25, FOR COMPLETE ENGINEERING
DATA.

(A=102°15'01" R=15'
L=26.77' T=18.61')

16

RB 3-10