

PARTS OF SW 1/4 SEC. 17, S.E. 1/4 SEC. 18, N.E. 1/4 SEC. 19,
& N.W. 1/4 SEC. 20, T.7N., R.1W., S.L.B.&M.

MAJESTIC HEIGHTS SUBDIVISION NO.2

41


TAXING UNIT: II

AMENDED PLAT
TOWN OF PLEASANT VIEW
SCALE 1" = 60'

PREFIX: 16-041

SEE PAGE 9

S. 89° 50' 47" W. 1381.13'

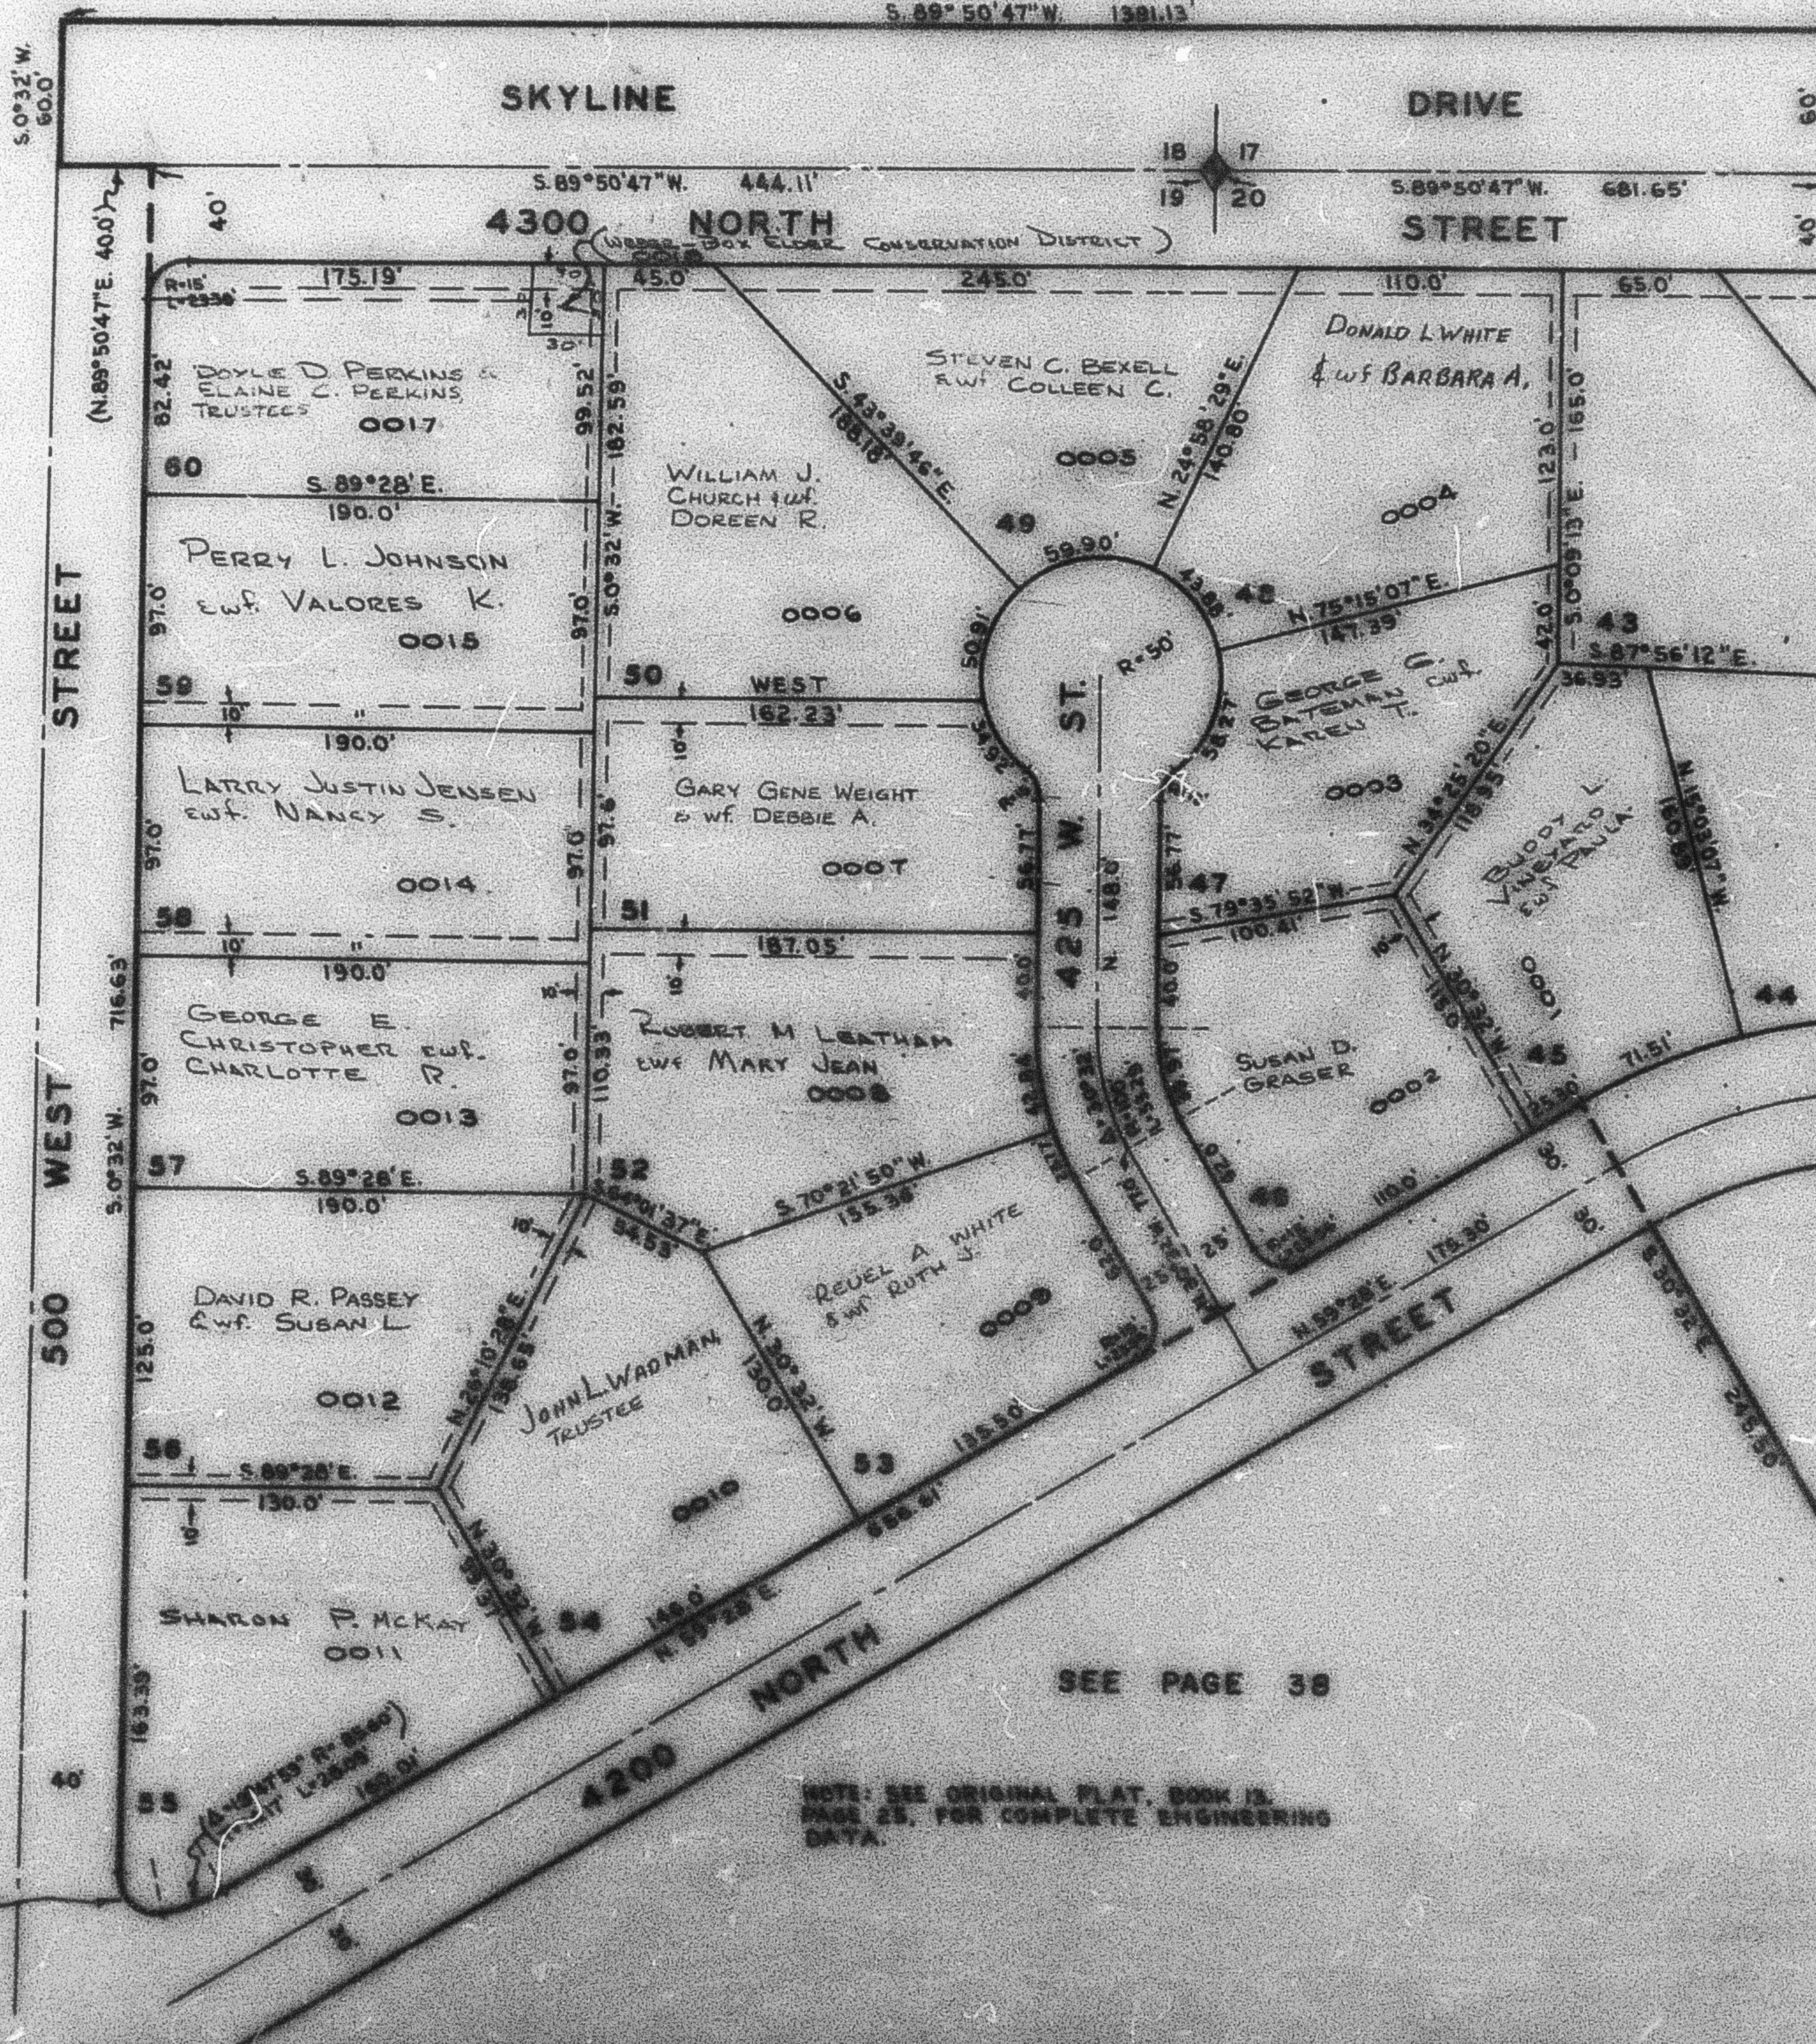

SEE PAGE
13

SEE PAGE
40

SEE PAGE 38

NOTE: SEE ORIGINAL PLAT, BOOK 13,
PAGE 25, FOR COMPLETE ENGINEERING
DATA.

(A=102°16'01" R=15'
L=26.77 T=18.61)