

PARTS OF SW 1/4 SEC. 17, SE 1/4 SEC. 18, NE 1/4 SEC. 19,
 & NW 1/4 SEC. 20, T7N, R1W, S14E
MAJESTIC HEIGHTS SUBDIVISION NO. 2
 AMENDED PLAT


TAXING UNIT: II

TOWN OF PLEASANT VIEW
 SCALE 1" = 80'

PREFIX: 16-041

41

SEE PAGE 2

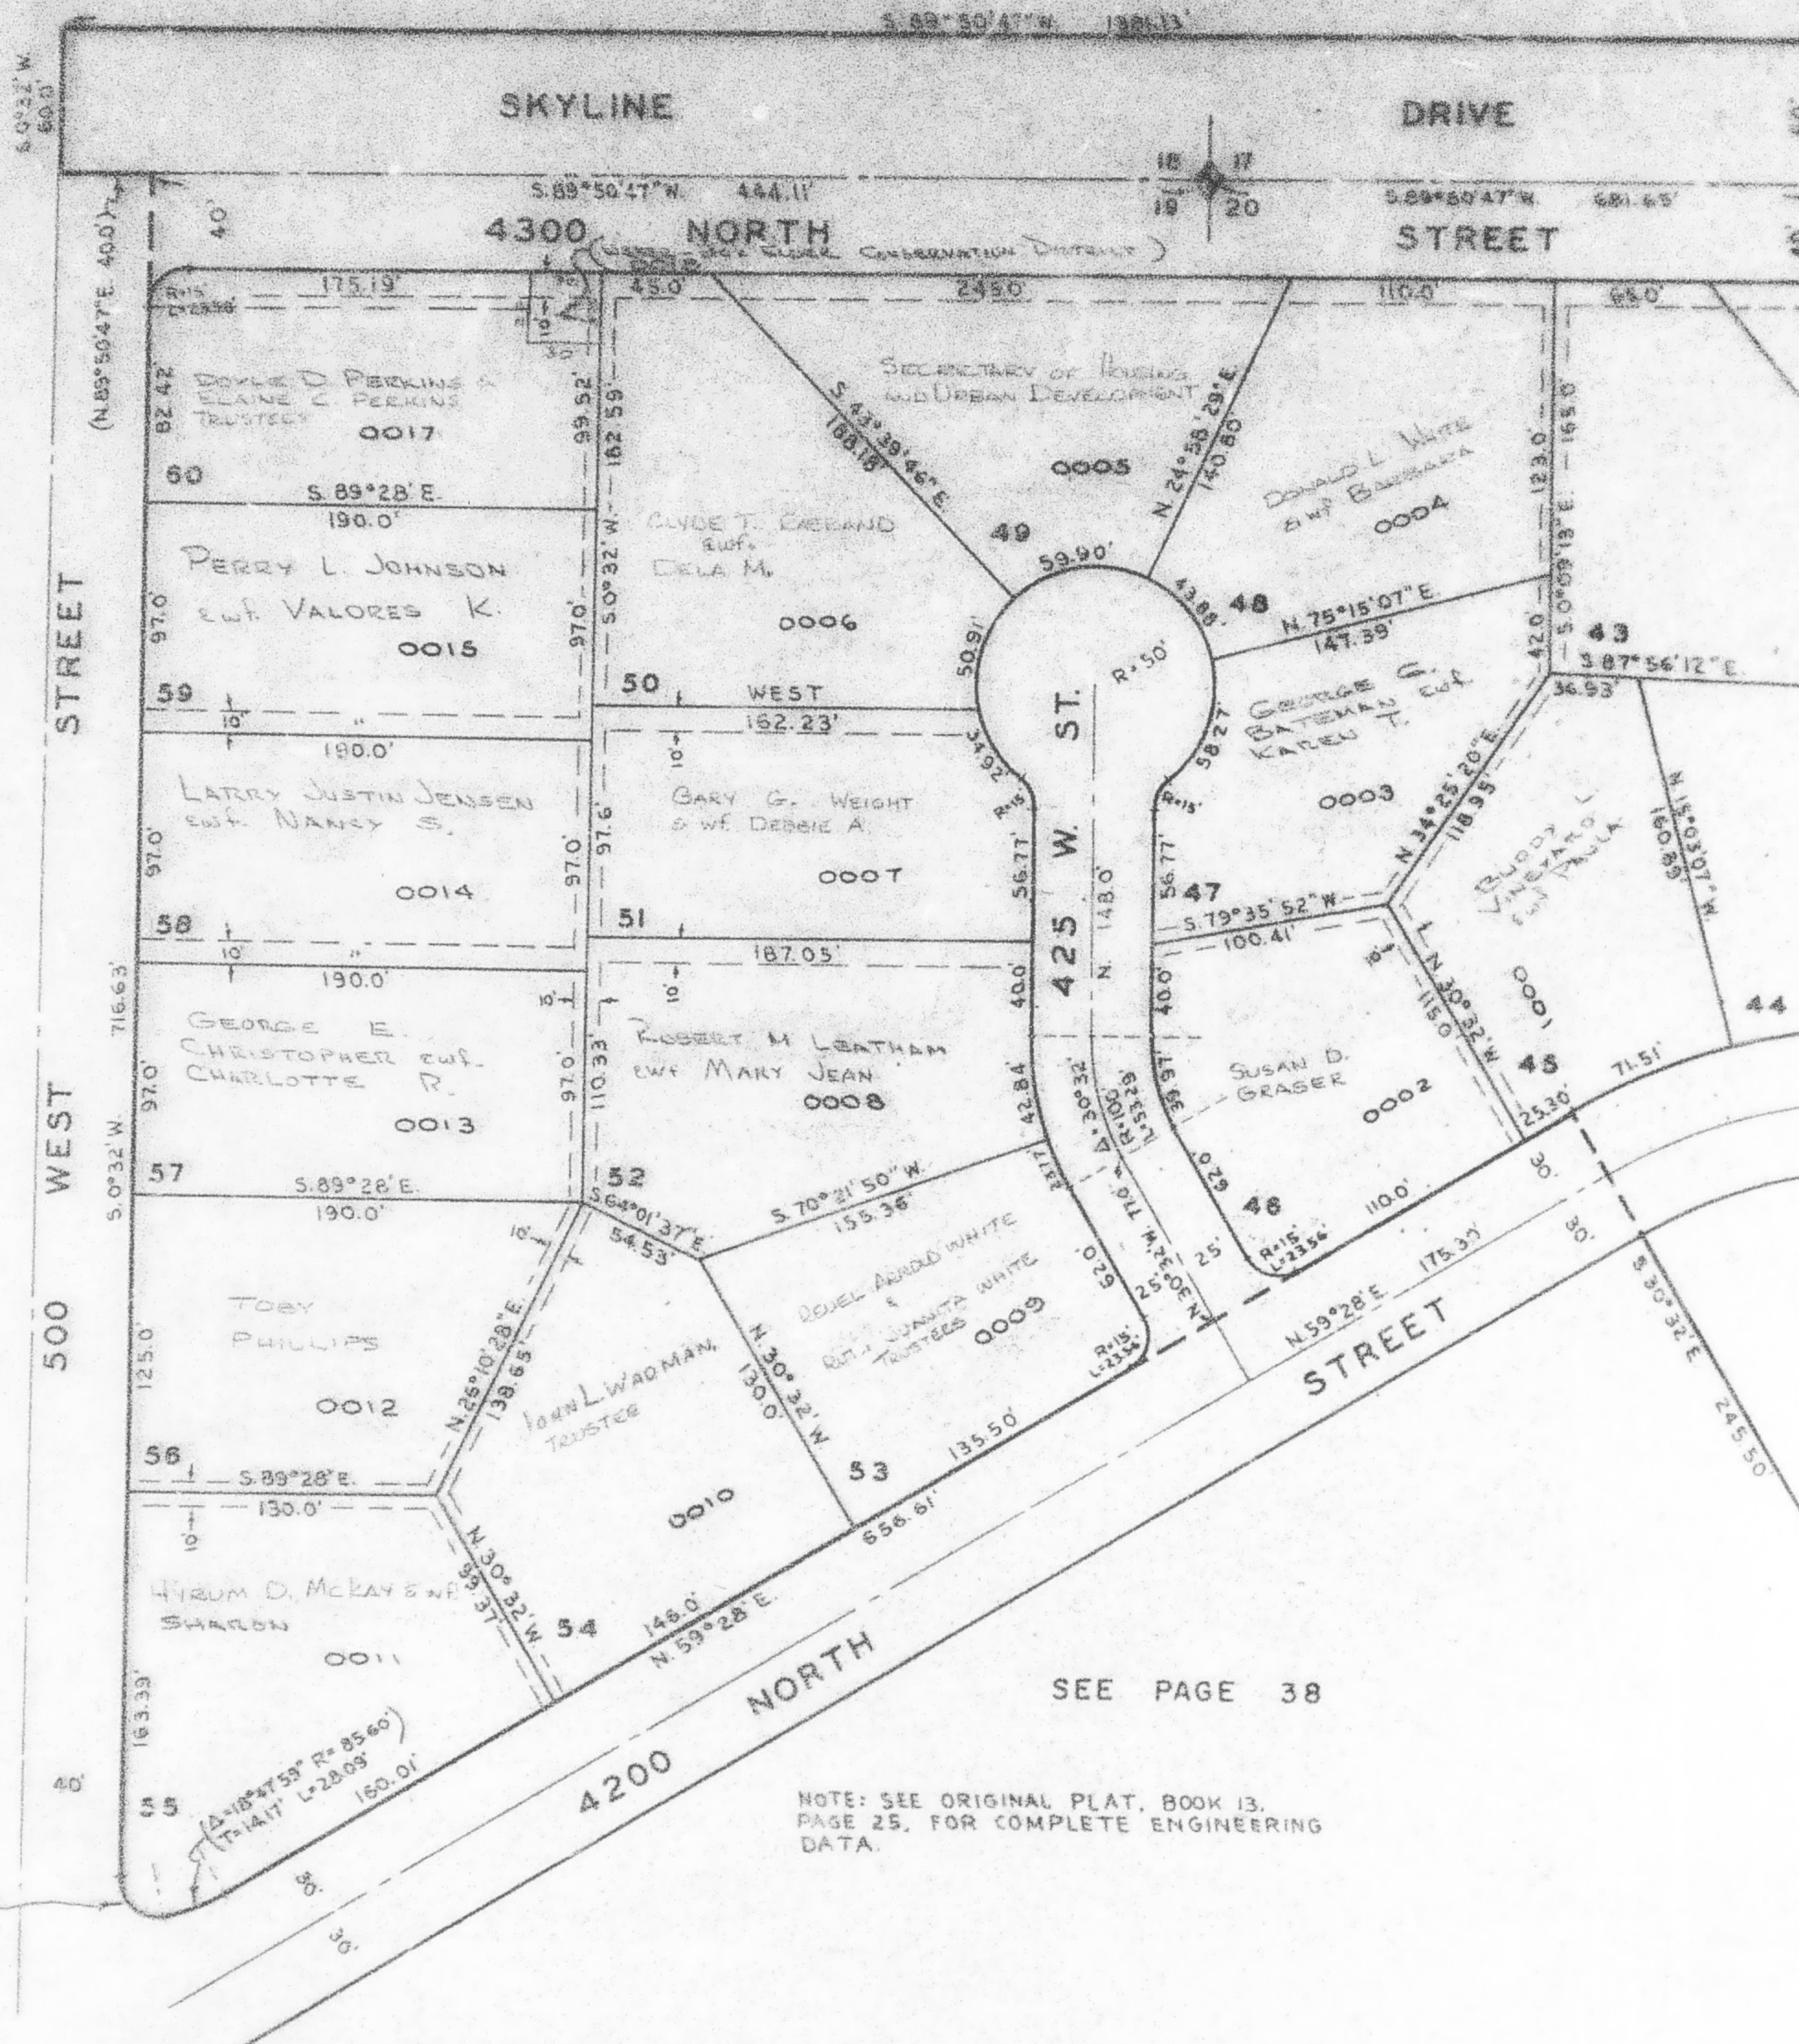

SEE PAGE 40

SEE PAGE 13

SEE PAGE 38

NOTE: SEE ORIGINAL PLAT, BOOK 13, PAGE 25, FOR COMPLETE ENGINEERING DATA.

($\Delta = 102^\circ 16' 01''$ R. 15')
 (L = 26.77' T = 13.61')