

PARTS OF S.W. 1/4 SEC. 17, S.E. 1/4 SEC. 18, N.E. 1/4 SEC. 19,
& N.W. 1/4 SEC. 20, T.7N., R.1W., S.L.B. & M.


MAJESTIC HEIGHTS SUBDIVISION NO.2 AMENDED PLAT

TOWN OF PLEASANT VIEW

SCALE 1" = 60'

TAXING UNIT: 11

SEE PAGE 9

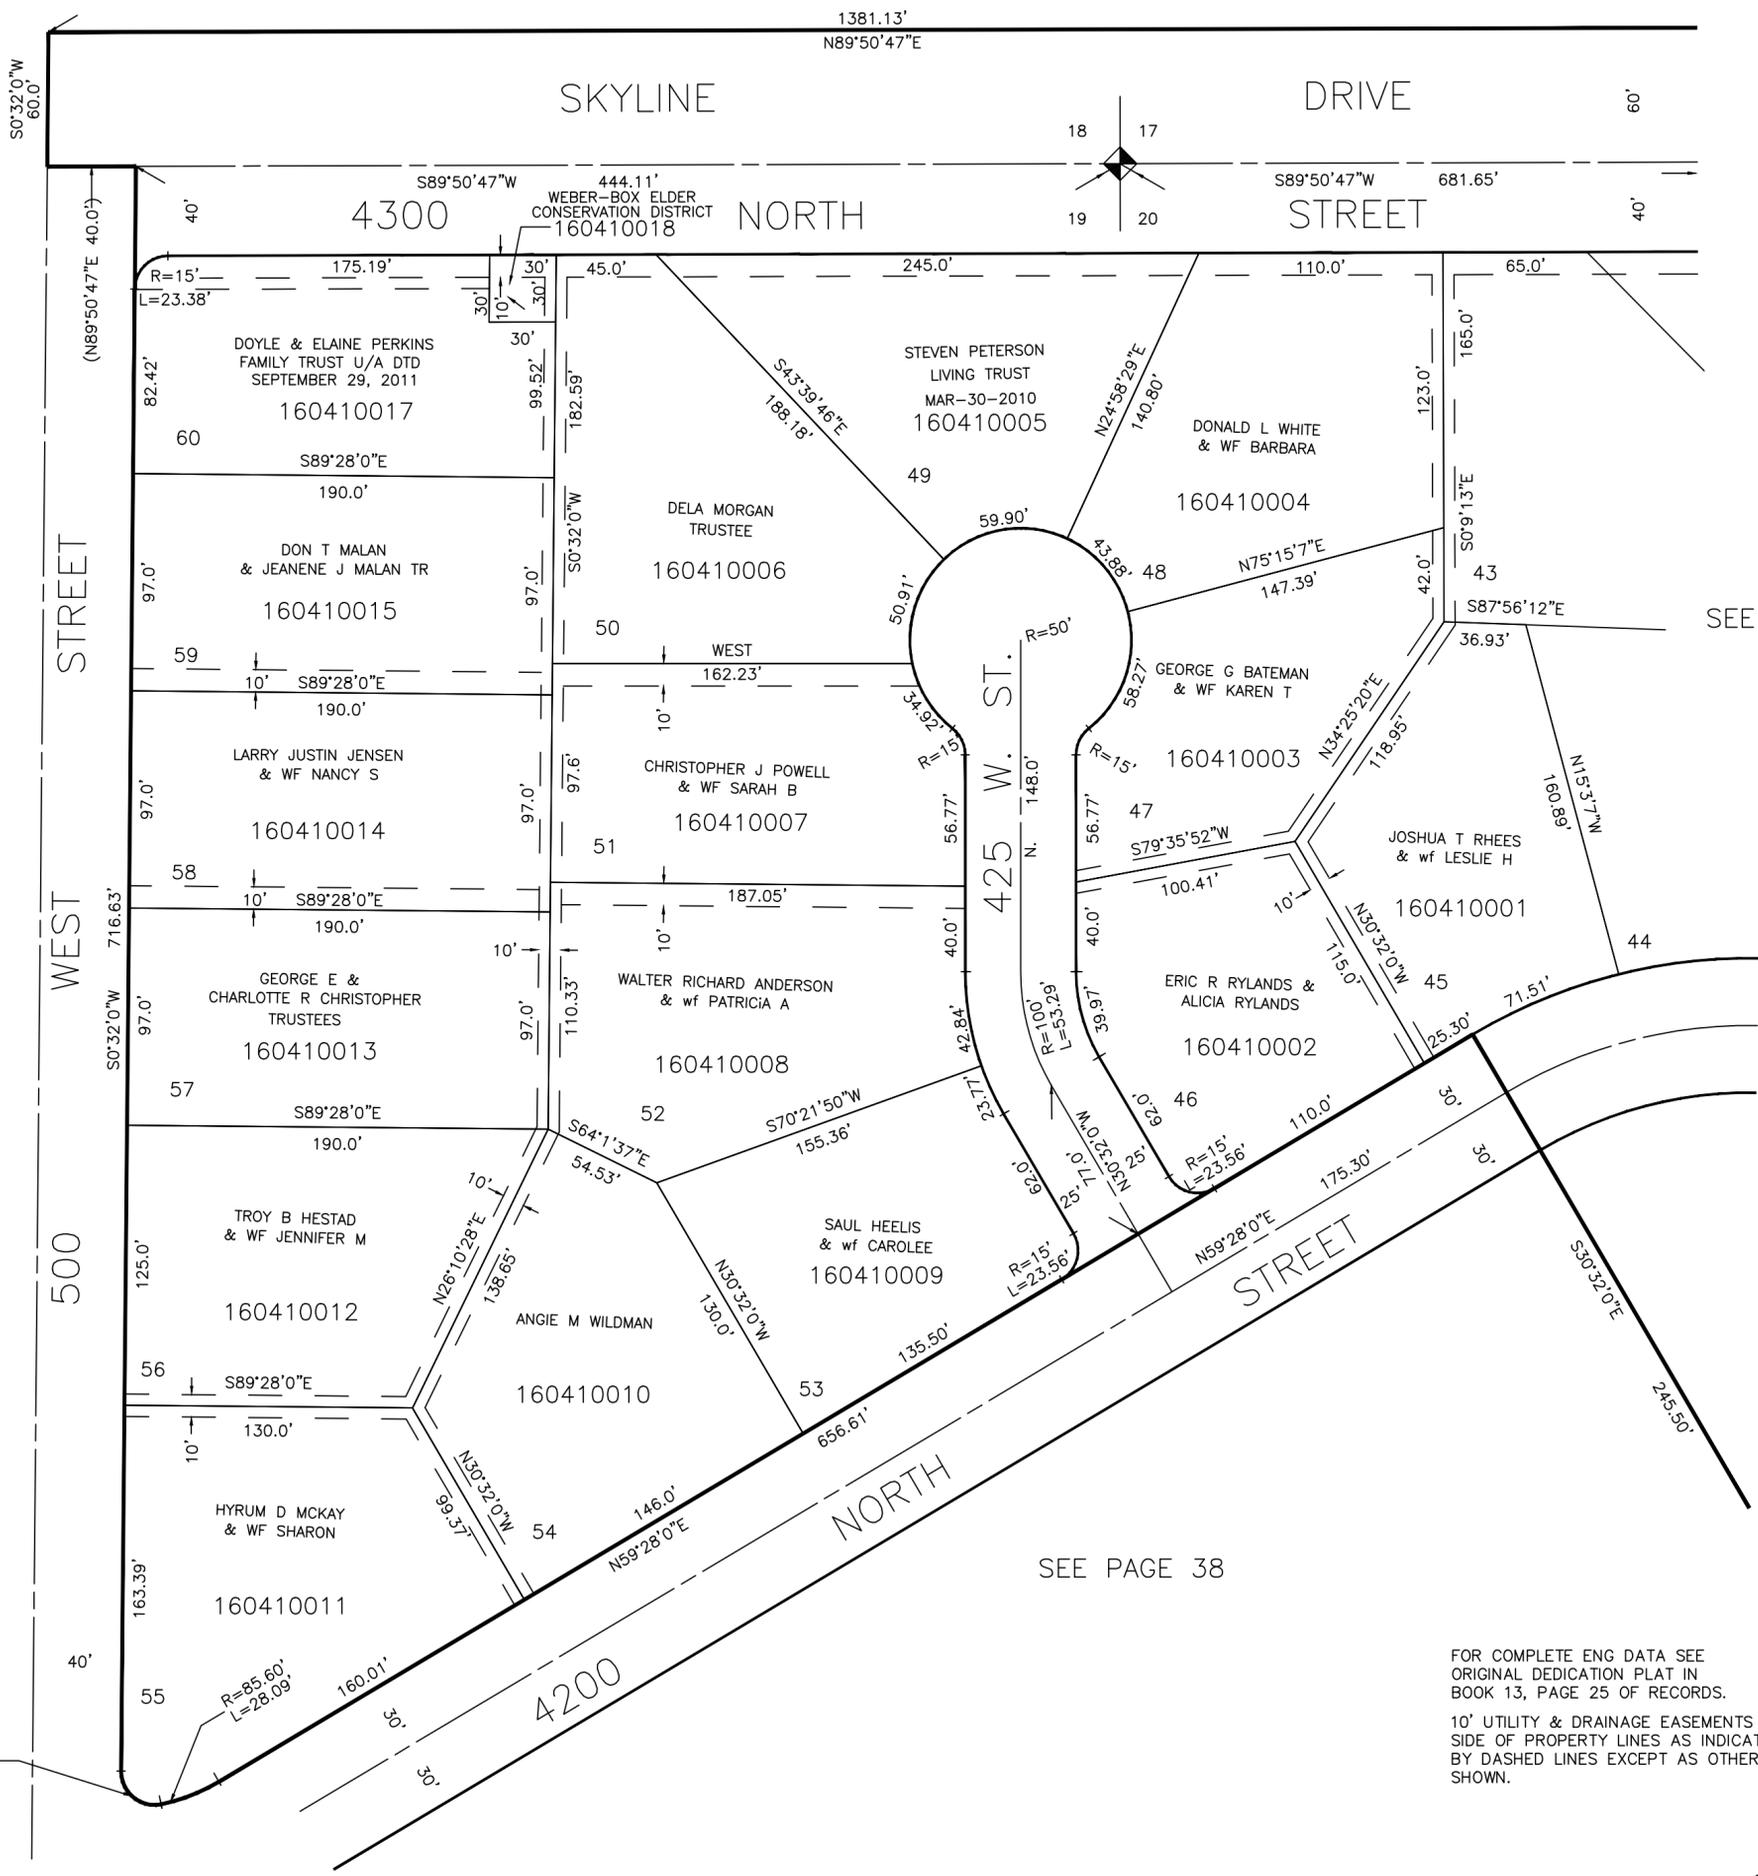

FOR COMPLETE ENG DATA SEE ORIGINAL DEDICATION PLAT IN BOOK 13, PAGE 25 OF RECORDS.

10' UTILITY & DRAINAGE EASEMENTS EACH SIDE OF PROPERTY LINES AS INDICATED BY DASHED LINES EXCEPT AS OTHERWISE SHOWN.

SEE PAGE 13

SEE PAGE 40

SEE PAGE 38