

SECTION 21, T.7N., R.1W., S.L.B.&M.

42


TAXING UNIT 03, 10

NORTH OGDEN DISTRICT & NORTH OGDEN CITY

PREFIX 16-042

SCALE 1" = 400'

SEE PAGE 8

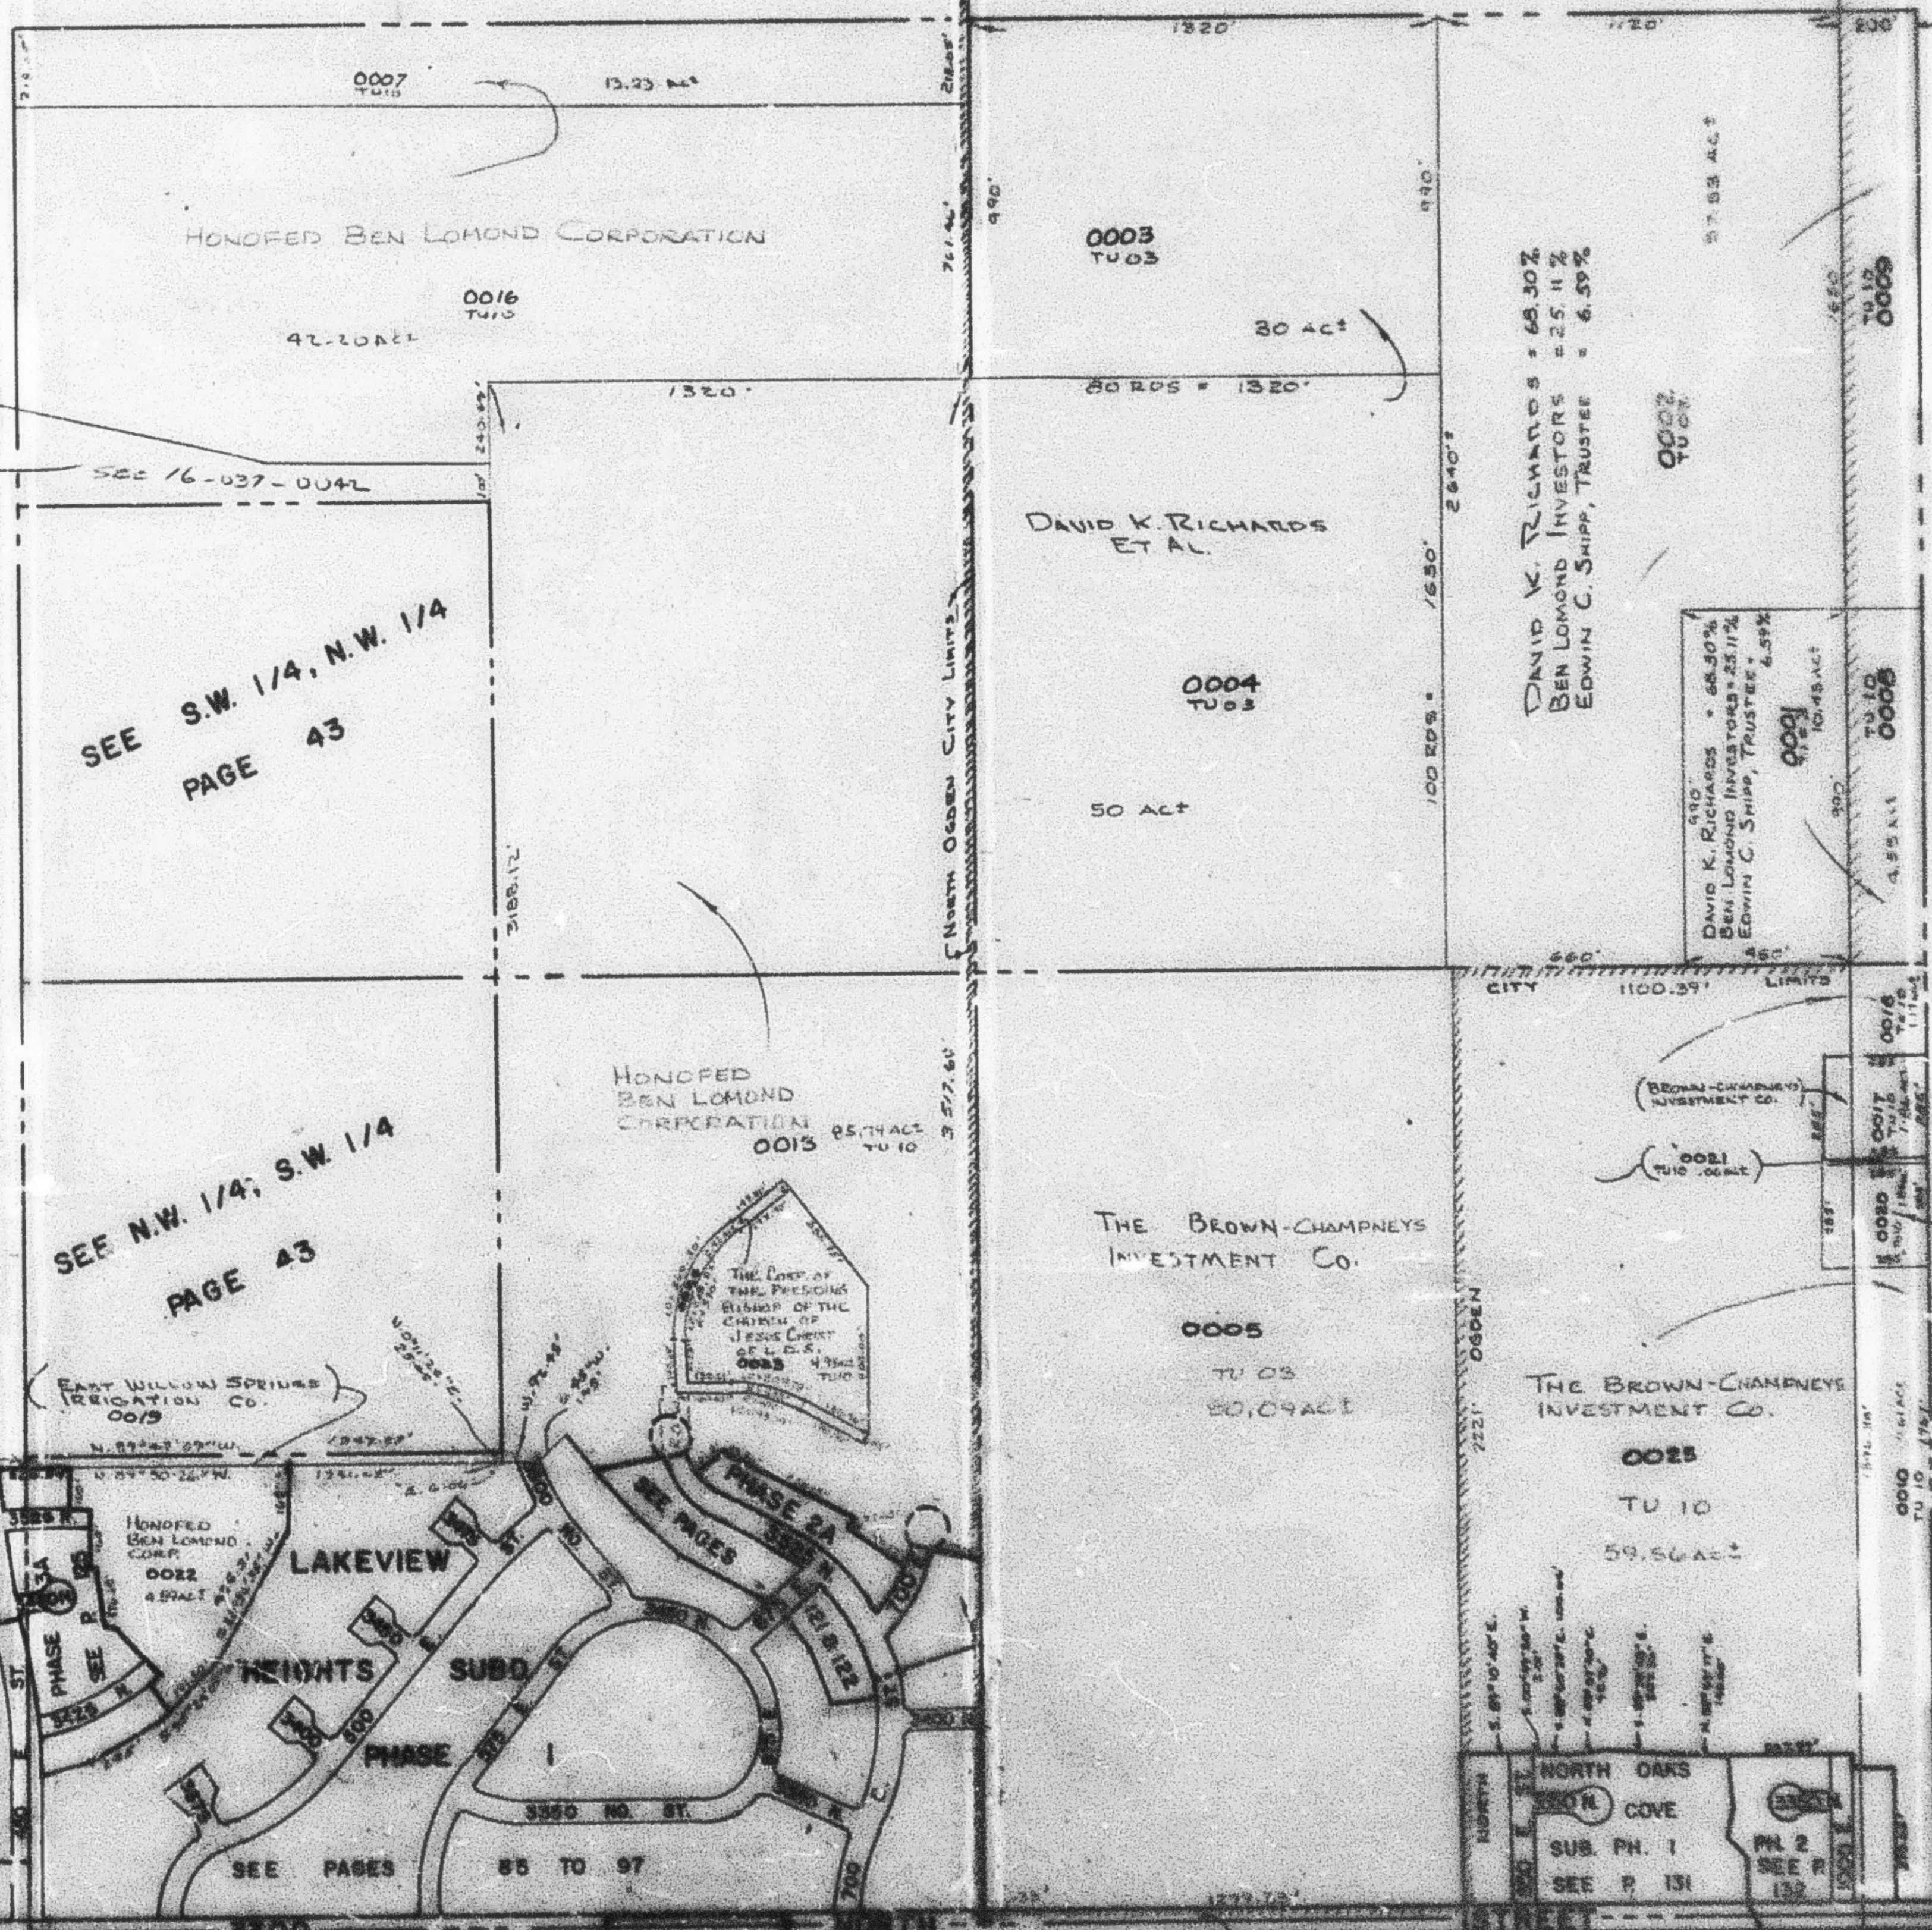

SEE PAGE 44

SEE PAGE 37

37

SEE N.W. 1/4, S.W. 1/4
PAGE 43

(EAST WILLOW SPRINGS)
IRRIGATION CO.
0019

HONORED BEN LOMOND
CORP.
0022

LAKEVIEW

HEIGHTS

SUBD

PHASE

85 TO 97

SEE PAGES

HONORED BEN LOMOND
CORPORATION
0013 25.74 AC
TU 10

THE CORP. OF THE PRECIOUS
BISHOP OF THE
CATHOLIC CHURCH
OF L. O. S.
0003 4.95 AC
TU 10

THE BROWN-CHAMPNEYS
INVESTMENT CO.
0005
TU 03
20.09 AC

THE BROWN-CHAMPNEYS
INVESTMENT CO.
0025
TU 10
59.56 AC

NORTH OAKS
COVE
SUB. PH. 1
SEE P 131
PH. 2
SEE P 132

SEE
PARADIS
HILLS
BK. 17, P. 38

SEE BOOK 17, PAGE 1