


SECTION 21, T.7N., R.1W., S.L.B. & M.

IN NORTH OGDEN CITY

SCALE 1" = 400'

TAXING UNIT: 03,10

SEE PAGE 8

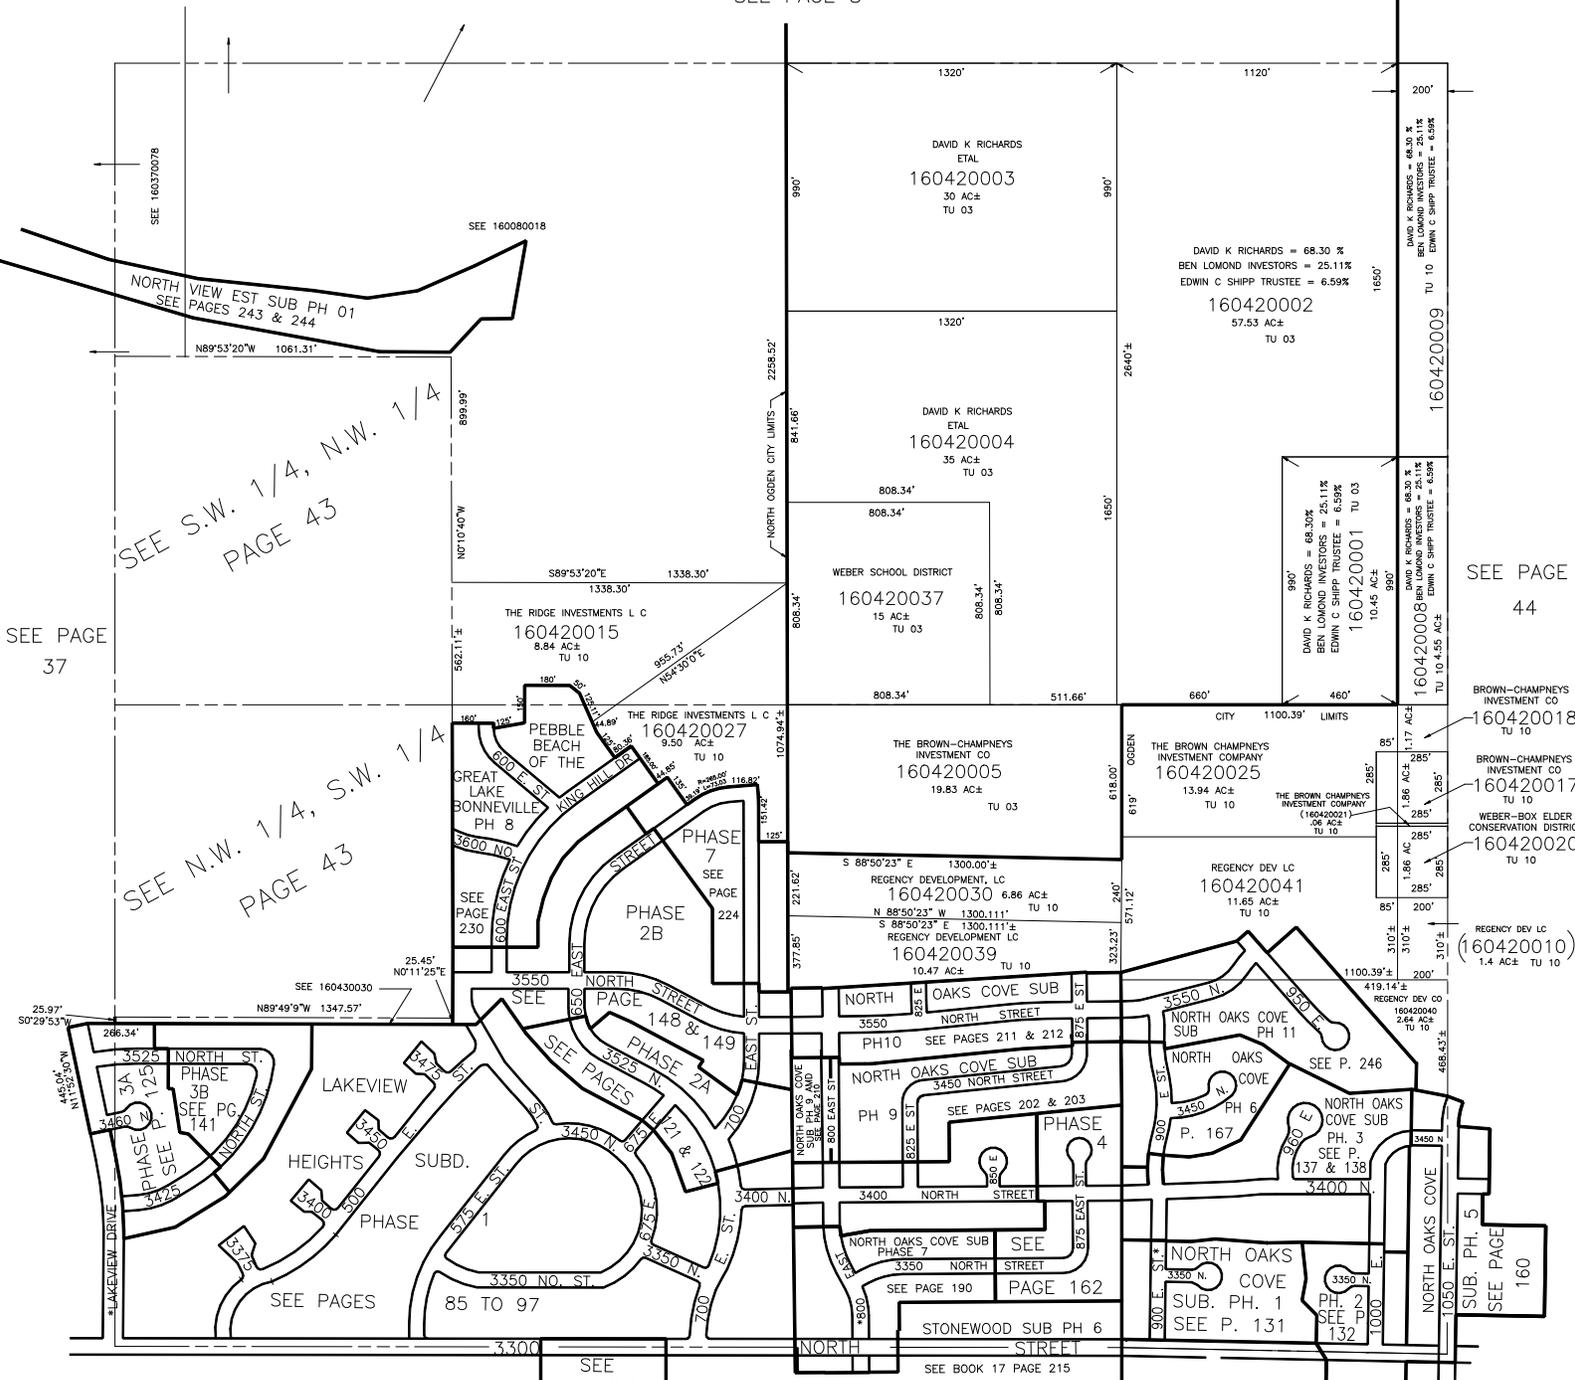

SEE PAGE 37

SEE S.W. 1/4, N.W. 1/4 PAGE 43

SEE N.W. 1/4, S.W. 1/4 PAGE 43

SEE PAGE 44

BROWN-CHAMPNEYS INVESTMENT CO 160420018 TU 10

BROWN-CHAMPNEYS INVESTMENT CO 160420017 TU 10

WEBER-BOX ELDER CONSERVATION DISTRICT 160420020 TU 10

REGENCY DEV LC 160420010 1.4 AC± TU 10

\*STREET NAME CHANGE ORDINANCE #1369188 1792-1931 21-FEB-96

SEE PARADIS HILLS BK. 17,P.36

SEE BOOK 17, PAGE 1