

N.E. 1/4

49-1

SECTION 27, T.7N., R.1W., S.L.B.&M.

TAXING UNIT 01,03,10

IN NORTH OGDEN CITY & NORTH OGDEN DISTRICT

PREFIX 16-049

SCALE 1"=200'

ALSO SEE PAGES 49-2,3,4

SEE PAGE 44

PARCEL No. 6
0001 TO 0007
0027 TO 0032
0040
0041
0051

SEE PAGE
49-4


S. 868.4' &
E. 2644.60'
FR. N.W. COR. SEC. 27

NOTE:
ROAD DATA
E

- 1-N. 81°10'E. 23.3'
- 2-D. 15° 367.33' R.
- 3-S. 44°02'E. 17.07'
- 4-D. 10° 215.83' L.
- 5-S. 65°37'E. 562.39'
- 6-D. 15° 195.55' R.
- 7-S. 36°17'E. 638.64'
- 8-D. 40° 137.36' L.
- 9-S. 89°20'E. 5.25'
- 10-D. 60° 132.15' R.

KEY

D. = DEGREE
R. = RIGHT
L. = LEFT

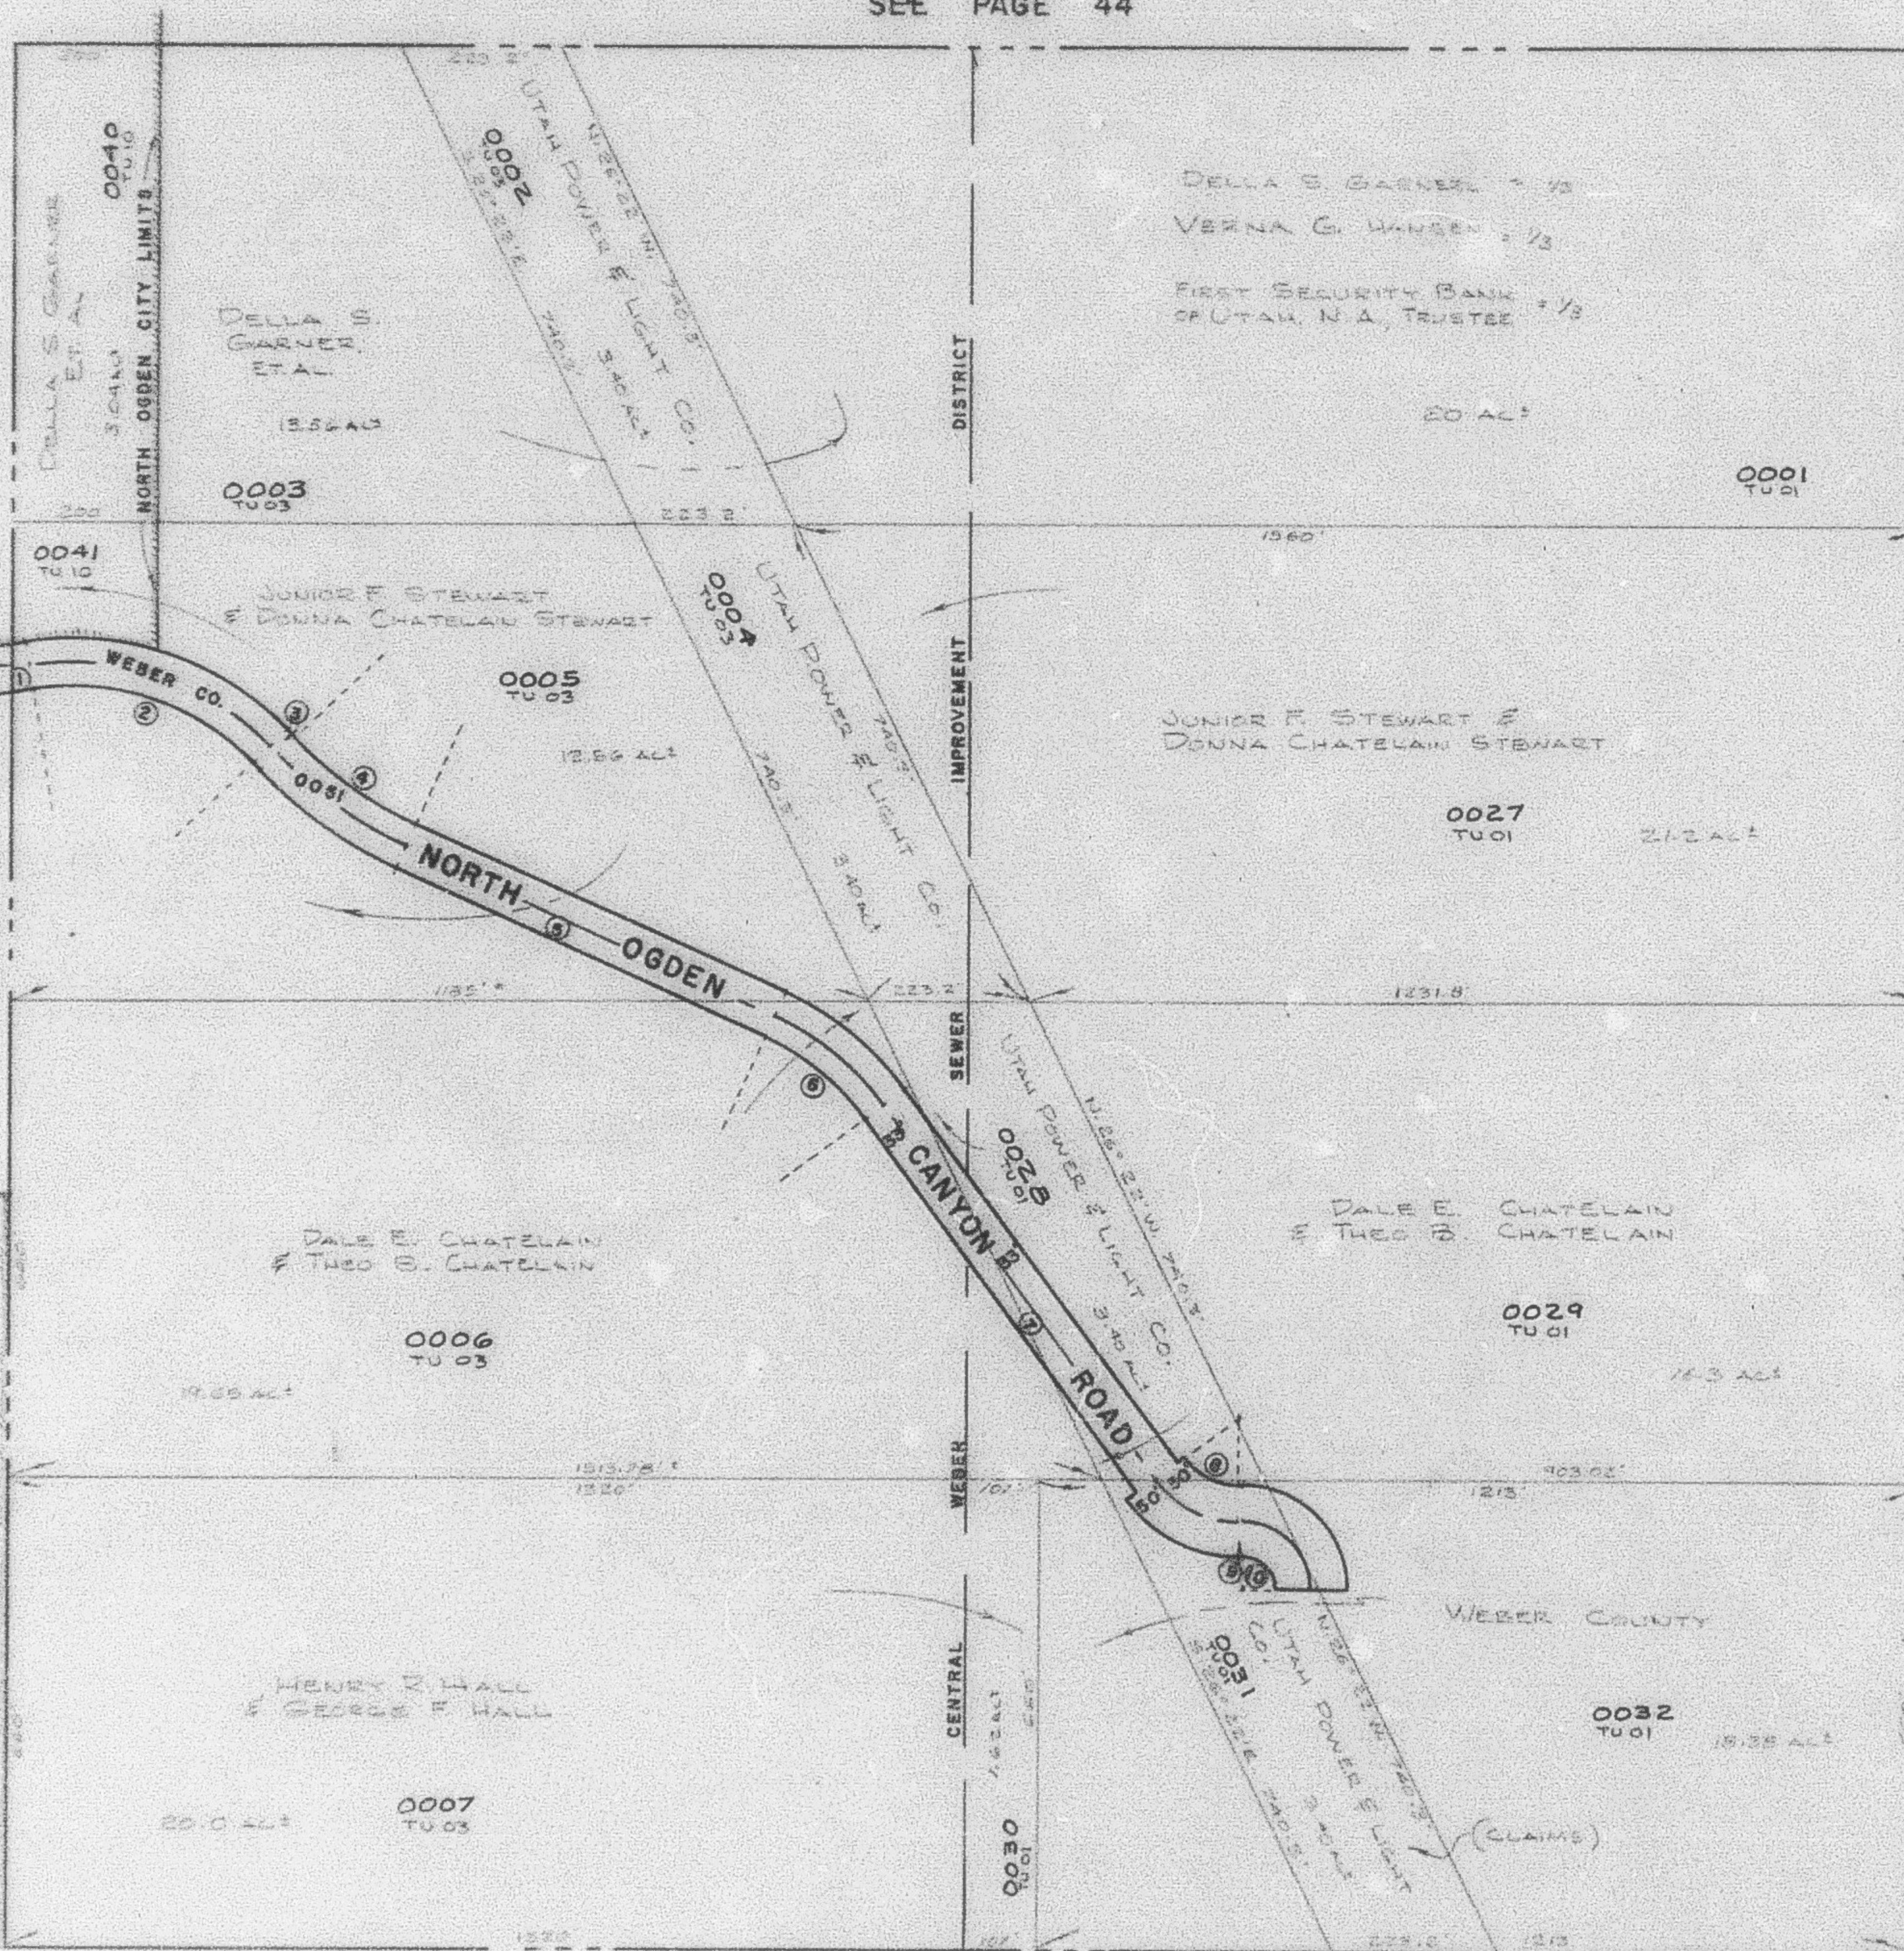

SEE PAGE
48

SEE PAGE 49-2