

N.E. 1/4

49-1

SECTION 27, T.7N., R.1W., S.L.B.&M.

TAXING UNIT 01,03,10

IN NORTH OGDEN CITY & NORTH OGDEN DISTRICT

PREFIX 16-049

SCALE 1"=200'

ALSO SEE PAGES 49-2,3,4

SEE PAGE 44

PARCEL No. 8
0001 to 0007
0027 to 0032
0040
0041
0051

SEE PAGE
49-4


S. 868.4' &
E. 2644.60'
FR. N.W. COR. SEC. 27

NOTE:
ROAD DATA
E

1-N.81°10'E. 23.3'
2-D=15° 367.33' R.
3-S.44°02'E. 17.07'
4-D=10° 215.83' L.
5-S.65°37'E. 562.39'
6-D=15° 195.55' R.
7-S.36°17'E. 638.64'
8-D=40° 137.36' L.
9-S.89°20'E. 5.26'
10-D=80° 132.15' R.

KEY

D= DEGREE
R= RIGHT
L= LEFT

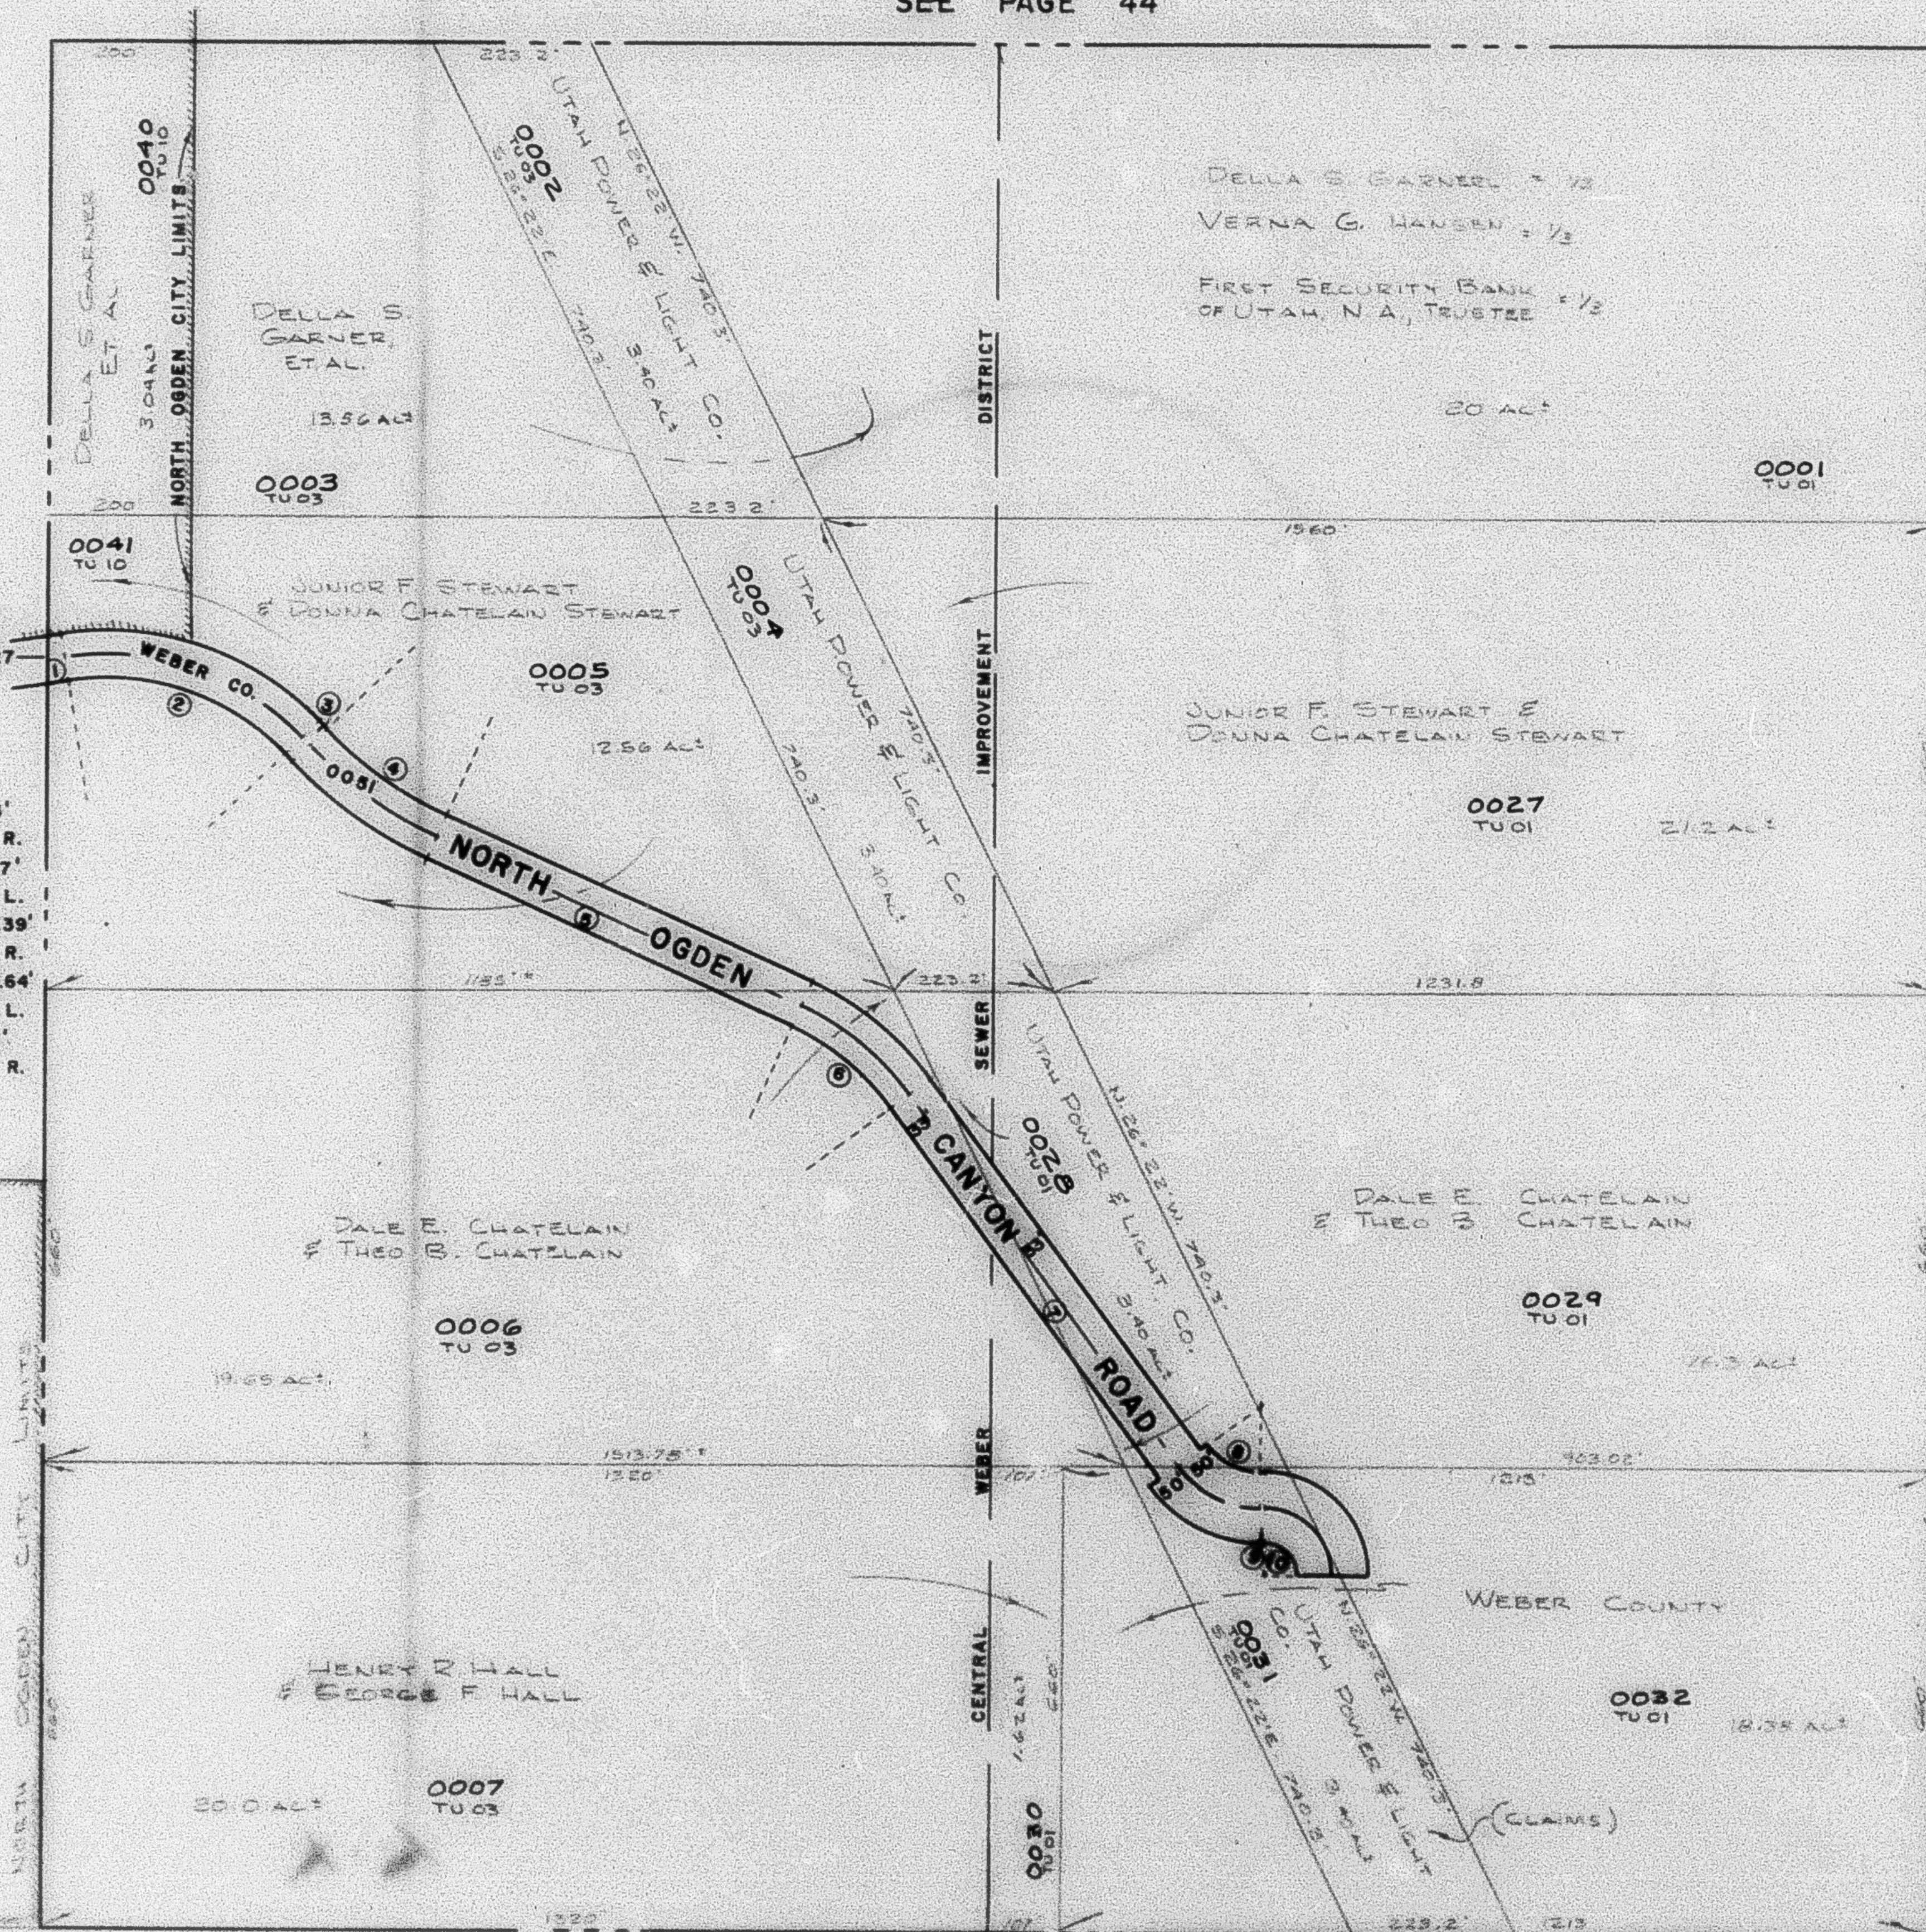

SEE PAGE
48