

N.E. 1/4

49-1

SECTION 27, T.7N., R.1W., S.L.B. & M.

TAXING UNIT: 01, 03, 10

IN NORTH OGDEN CITY & NORTH OGDEN DISTRICT

PREFIX: 16-049

SCALE 1" = 200'

ALSO SEE PAGES 49-2, 3, 4

SEE PAGE 44

PARCEL No. 5
0001 to 0007
0027 to 0032
0040
0041
0051

SEE PAGE
49-4

S. 868.4' &
E. 2544.80'
FR. N.W. COR. SEC. 27


NOTE:
ROAD DATA
E

- 1- N. 81° 10' E. 23.3'
- 2- D. 15° 367.33' R.
- 3- S. 44° 02' E. 17.07'
- 4- D. 10° 215.85' L.
- 5- S. 65° 37' E. 562.39'
- 6- D. 15° 195.55' R.
- 7- S. 38° 17' E. 638.64'
- 8- D. 40° 137.36' L.
- 9- S. 89° 20' E. 5.26'
- 10- D. 60° 132.15' R.

SEE 0067
P. 44-4

KEY

D. = DEGREE
R. = RIGHT
L. = LEFT

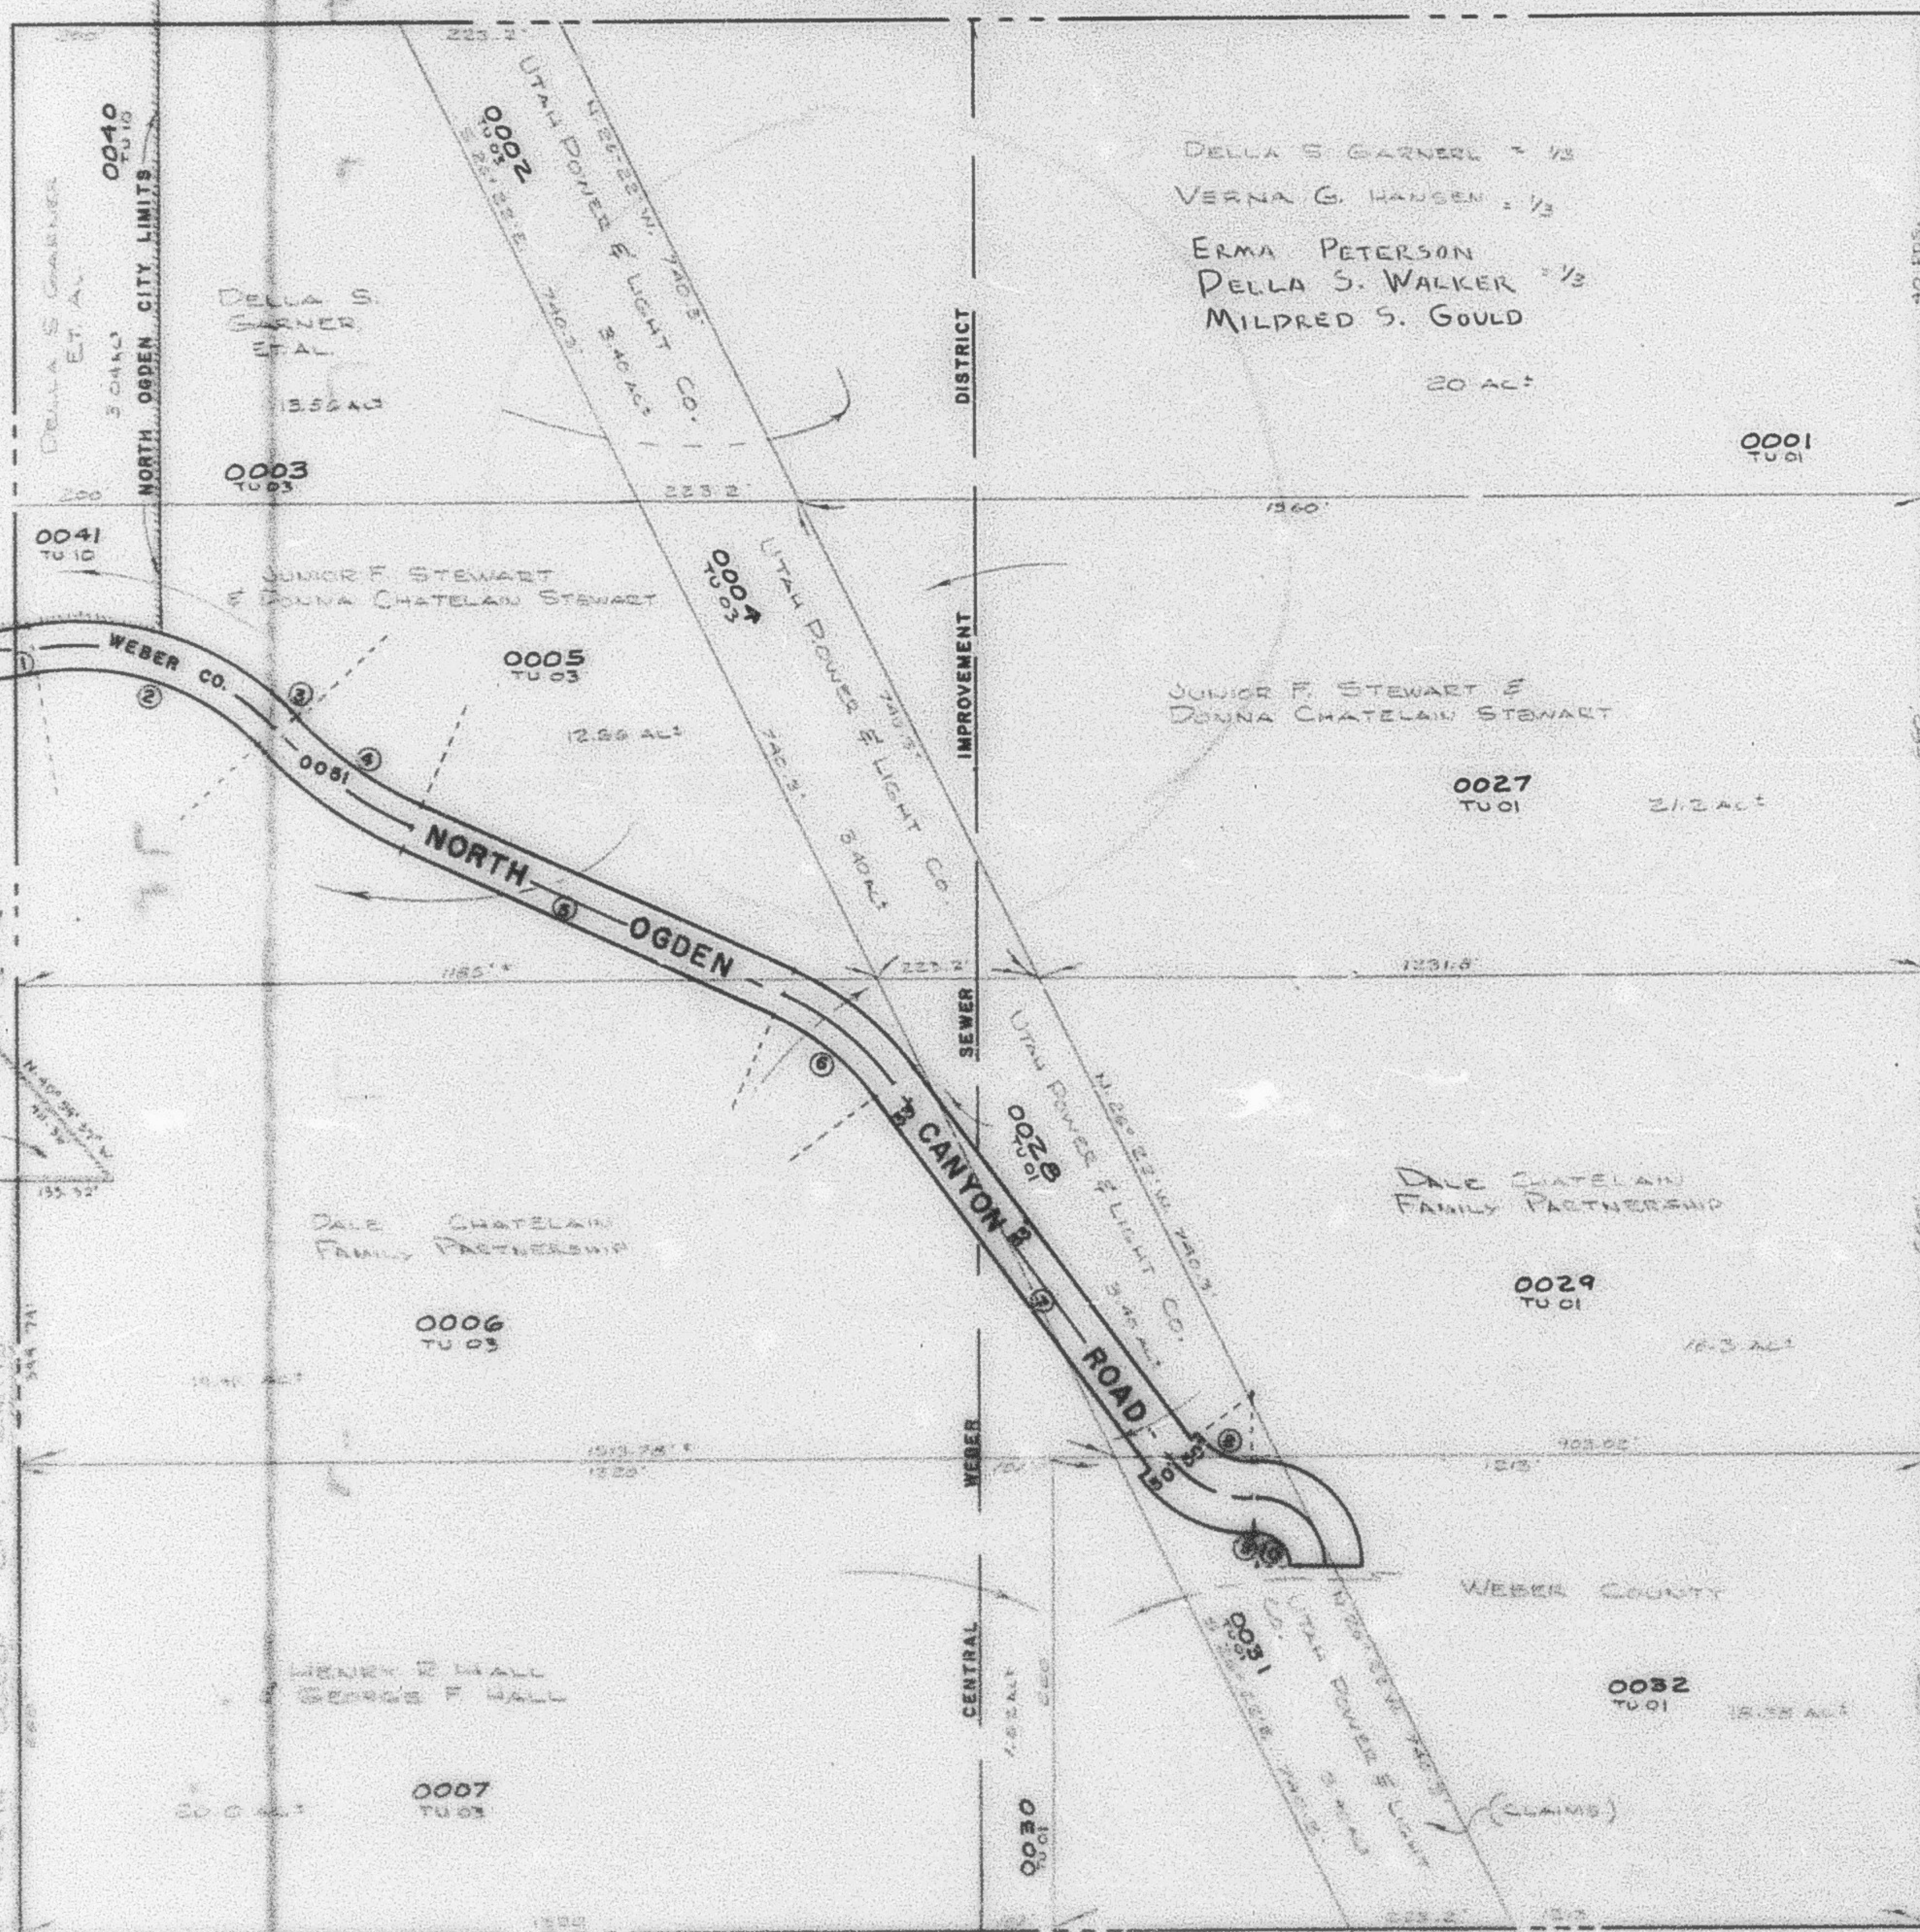

SEE PAGE
48

SEE PAGE 49-2