

NE 1/4

49-1

SECTION 27, T.7N., R.1W., S.L.B.&M.

TAXING UNIT 01,03,10

IN NORTH OGDEN CITY & NORTH OGDEN DISTRICT

PREFIX 16-049

SCALE 1"=200'

ALSO SEE PAGES 49-2,3,4

SEE PAGE 44

PARCEL No. 8
0001 to 0003
0007 to 0008
0040
0041
0051

SEE PAGE
49-4

3 868.4' &
E. 2644.60'
FR. NW COR. SEC. 27


NOTE:
ROAD DATA
E

- 1-N.81°10'E. 23.3'
- 2-D=15° 367.33' R.
- 3-S.44°02'E. 1707'
- 4-D=10° 215.83' L.
- 5-S.85°37'E. 562.39'
- 6-D=15° 195.55' R.
- 7-S.36°17'E. 638.64'
- 8-D=40° 137.36' L.
- 9-S.89°20'E. 5.26'
- 10-D=60° 132.15' R.

SEE 0007
P. 44-4

KEY

D = DEGREE
R = RIGHT
L = LEFT

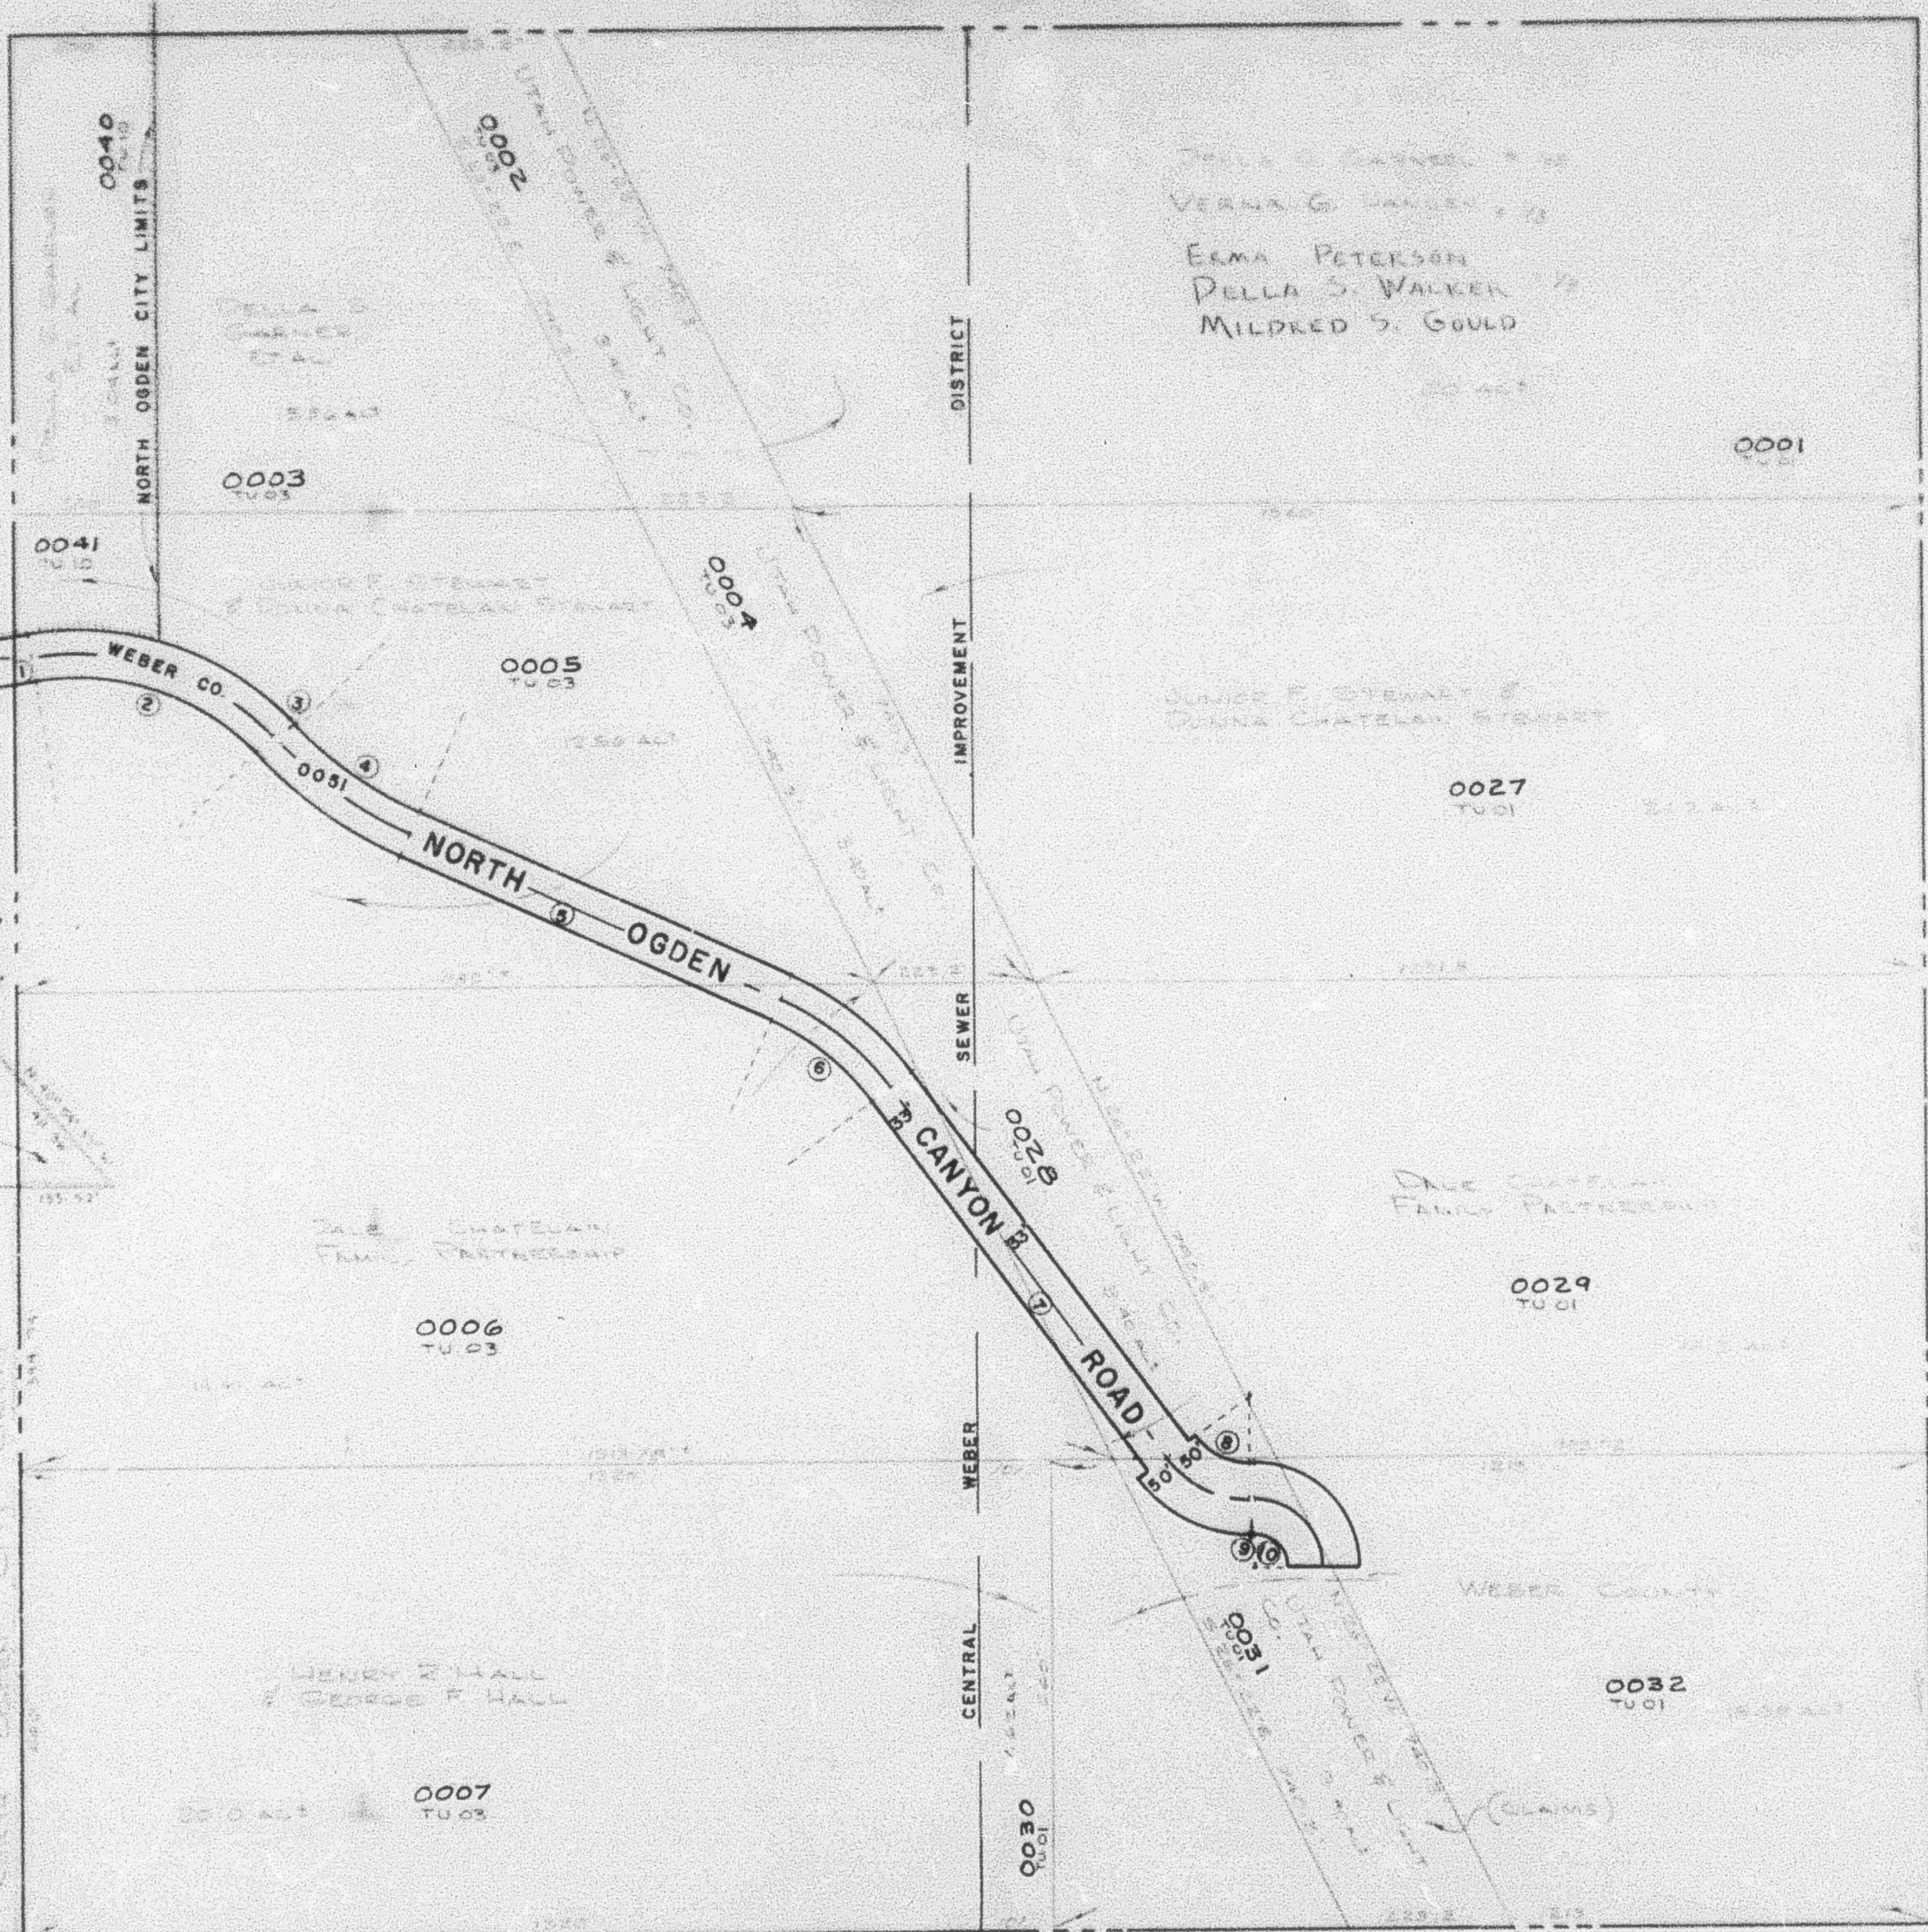

SEE PAGE
48

SEE PAGE 49-2