

TAXING UNIT 01, 03, 10

IN NORTH OGDEN CITY & NORTH OGDEN DISTRICT

PREFIX 16-049

SCALE 1"=200'

ALSO SEE PAGES 49-2, 3, 4

SEE PAGE 44

49-1

SECTION 27, T.7N., R.1W., S.1B.8M.

NE 1/4

PARCEL No. 5
0001 TO 0007
0027 TO 0032
0040
0041
0051

SEE PAGE
49-4

SEE PAGE
48


S. 886.4' &
E. 2644.80'
FR. N.W. COR. SEC. 27

NOTE:
ROAD DATA

- 1- N. 81°10' E. 23.3'
- 2- S. 0°15' E. 367.33' R.
- 3- S. 44°02' E. 17.07'
- 4- S. 10° E. 210.83' L.
- 5- S. 68°37' E. 342.39'
- 6- S. 19° E. 195.35' R.
- 7- S. 38°17' E. 638.44'
- 8- S. 40° E. 137.26' L.
- 9- S. 68°30' E. 8.28'
- 10- S. 80° E. 132.15' R.

SEE 0067
R. 99-4

KEY
D. = DEGREE
R. = RIGHT
L. = LEFT

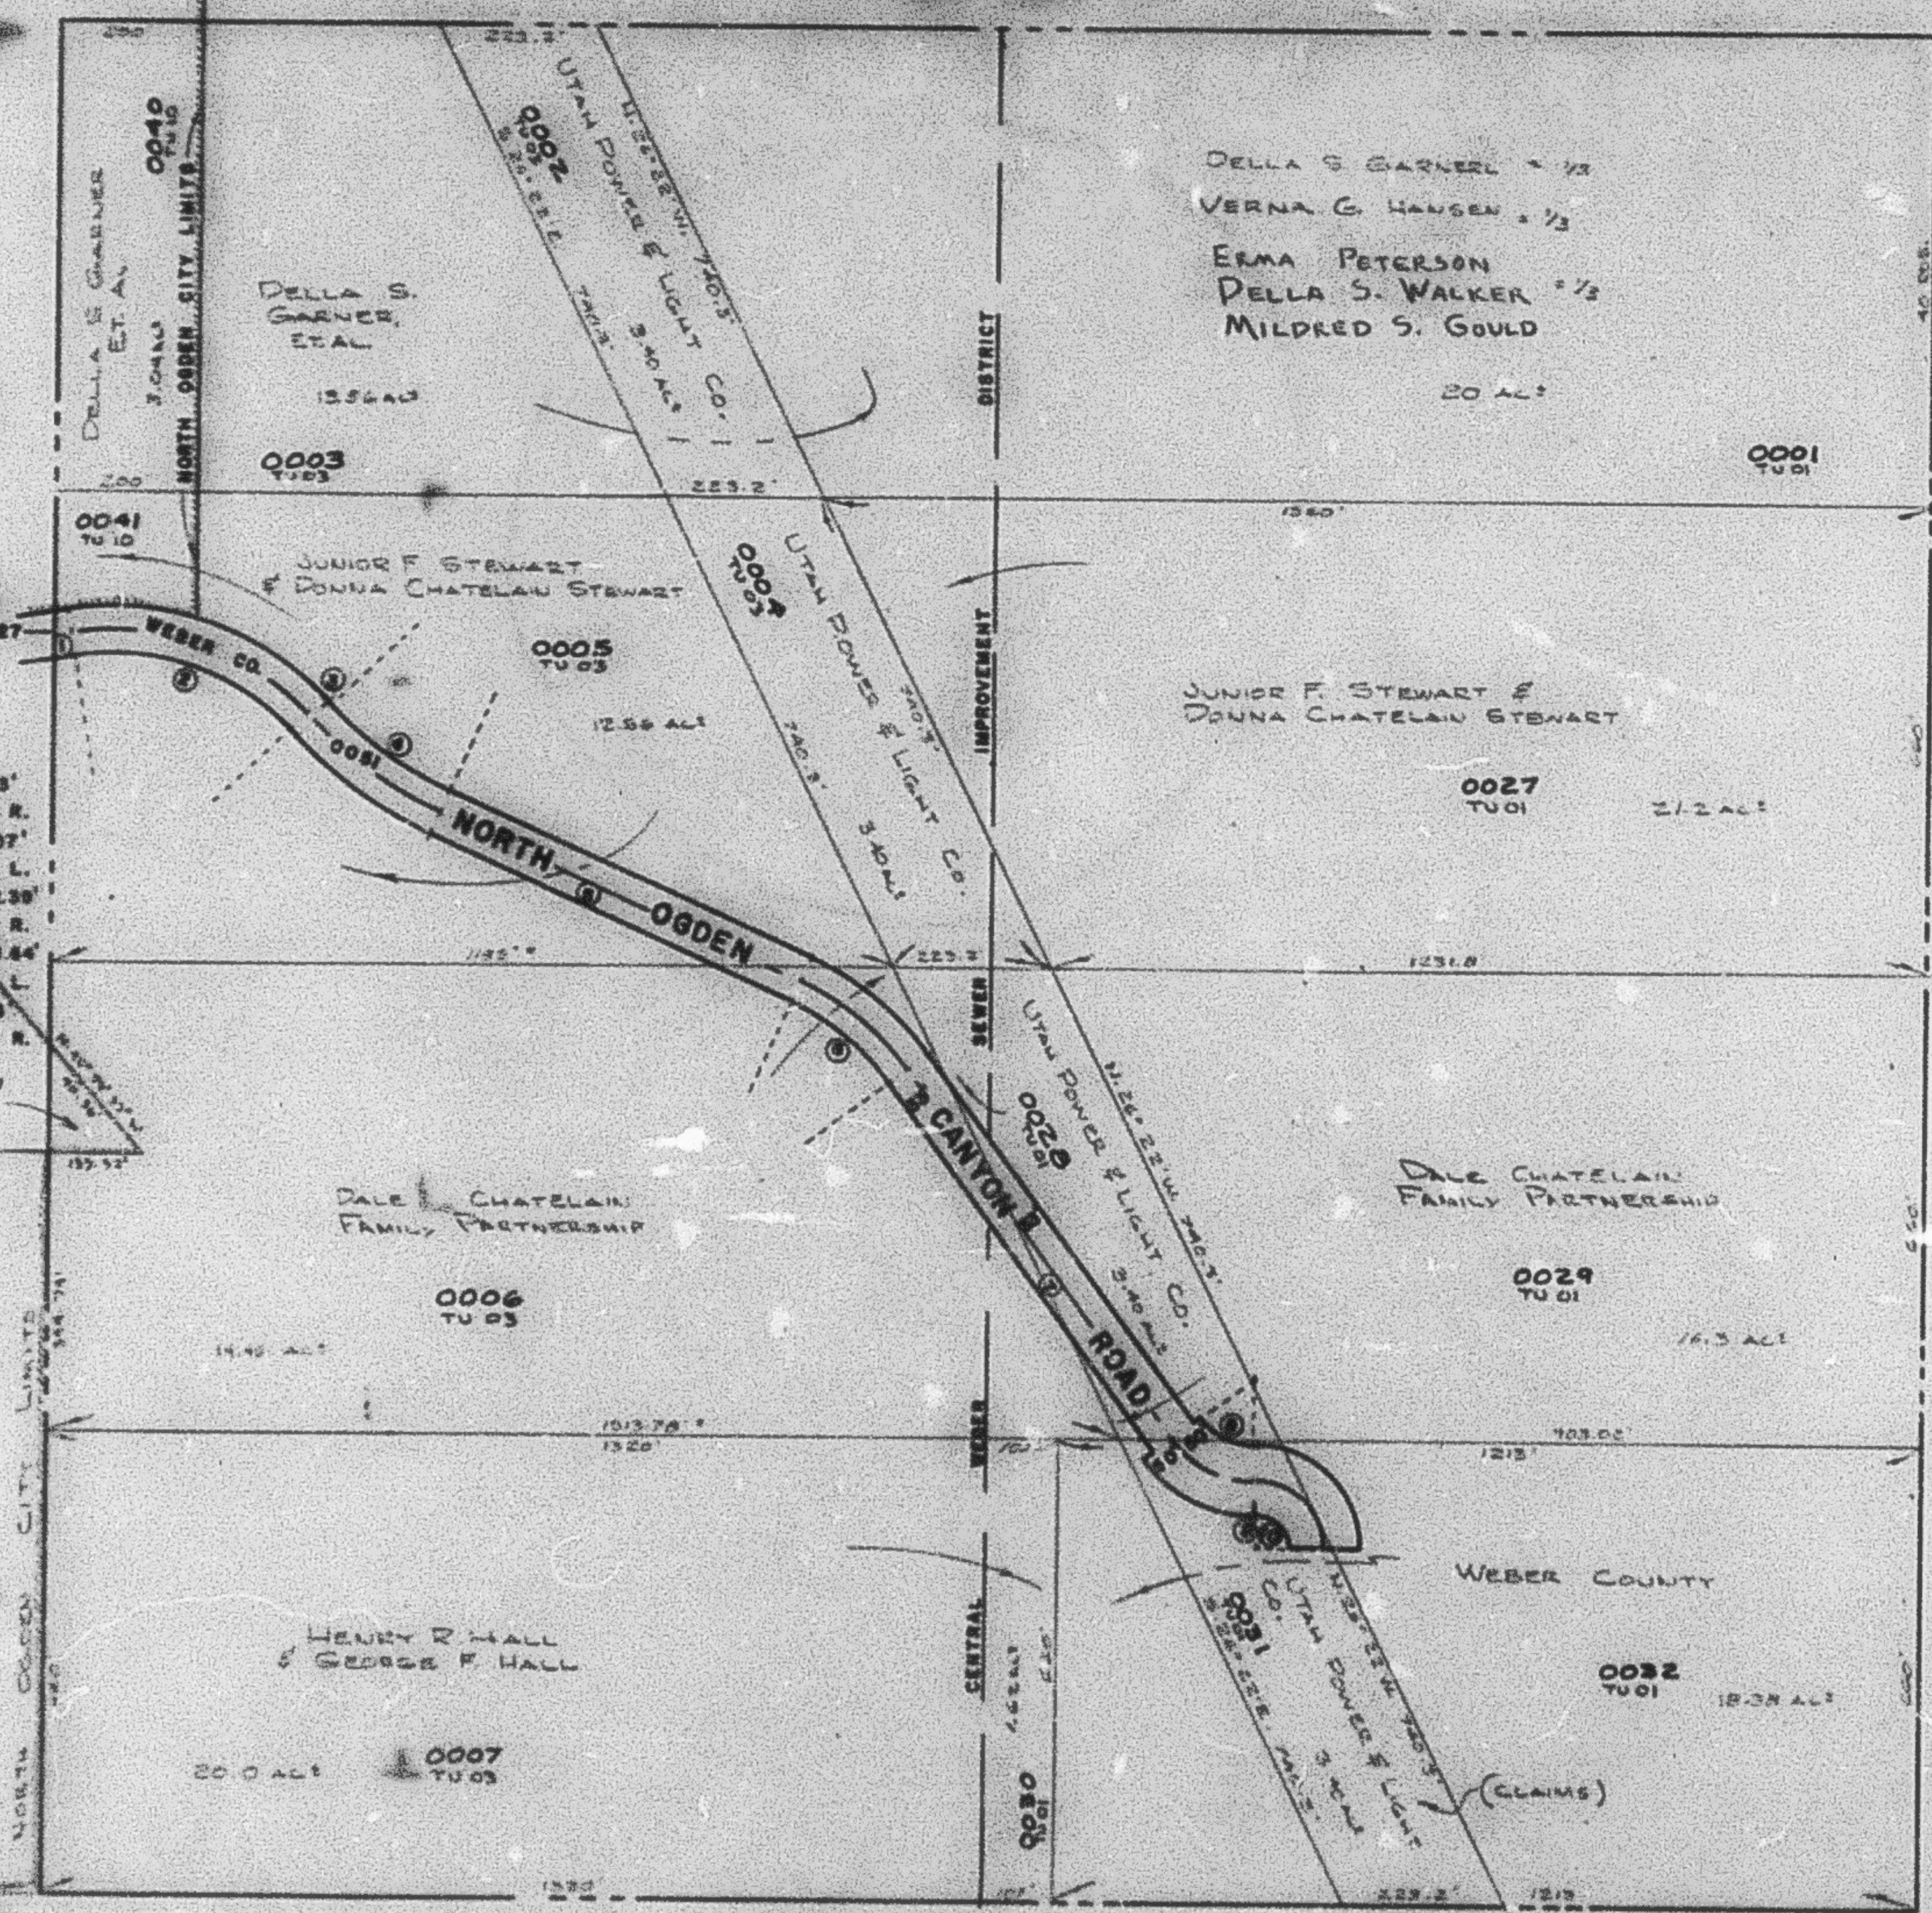

SEE PAGE 49-2

W.F.J. 5-70