

N.E. 1/4

49-1

SECTION 27, T.7N., R.1W., S.L.B.&M.

TAXING UNIT: 01, 03, 10

IN NORTH OGDEN CITY & NORTH OGDEN DISTRICT

PREFIX: 16-049

SCALE 1"=200'

ALSO SEE PAGES 49-2, 3, 4

SEE PAGE 44

SEE PAGE
49-4

S. 888.4' E.
E. 2844.60'
FR. N.W. COR. SEC. 27


NOTE:
ROAD DATA

1- N. 81° 10' E. 23.3'
2- D. 18° 367.35' R.
3- S. 44° 02' E. 17.07'
4- D. 10° 215.83' L.
5- S. 68° 37' E. 662.39'
6- D. 18° 198.85' R.
7- S. 38° 17' E. 638.64'
8- D. 40° 137.38' L.
9- S. 89° 20' E. 6.28'
10- D. 60° 132.15' R.

SEE 0047
P. 44-4

KEY

D. = DEGREE
R. = RIGHT
L. = LEFT

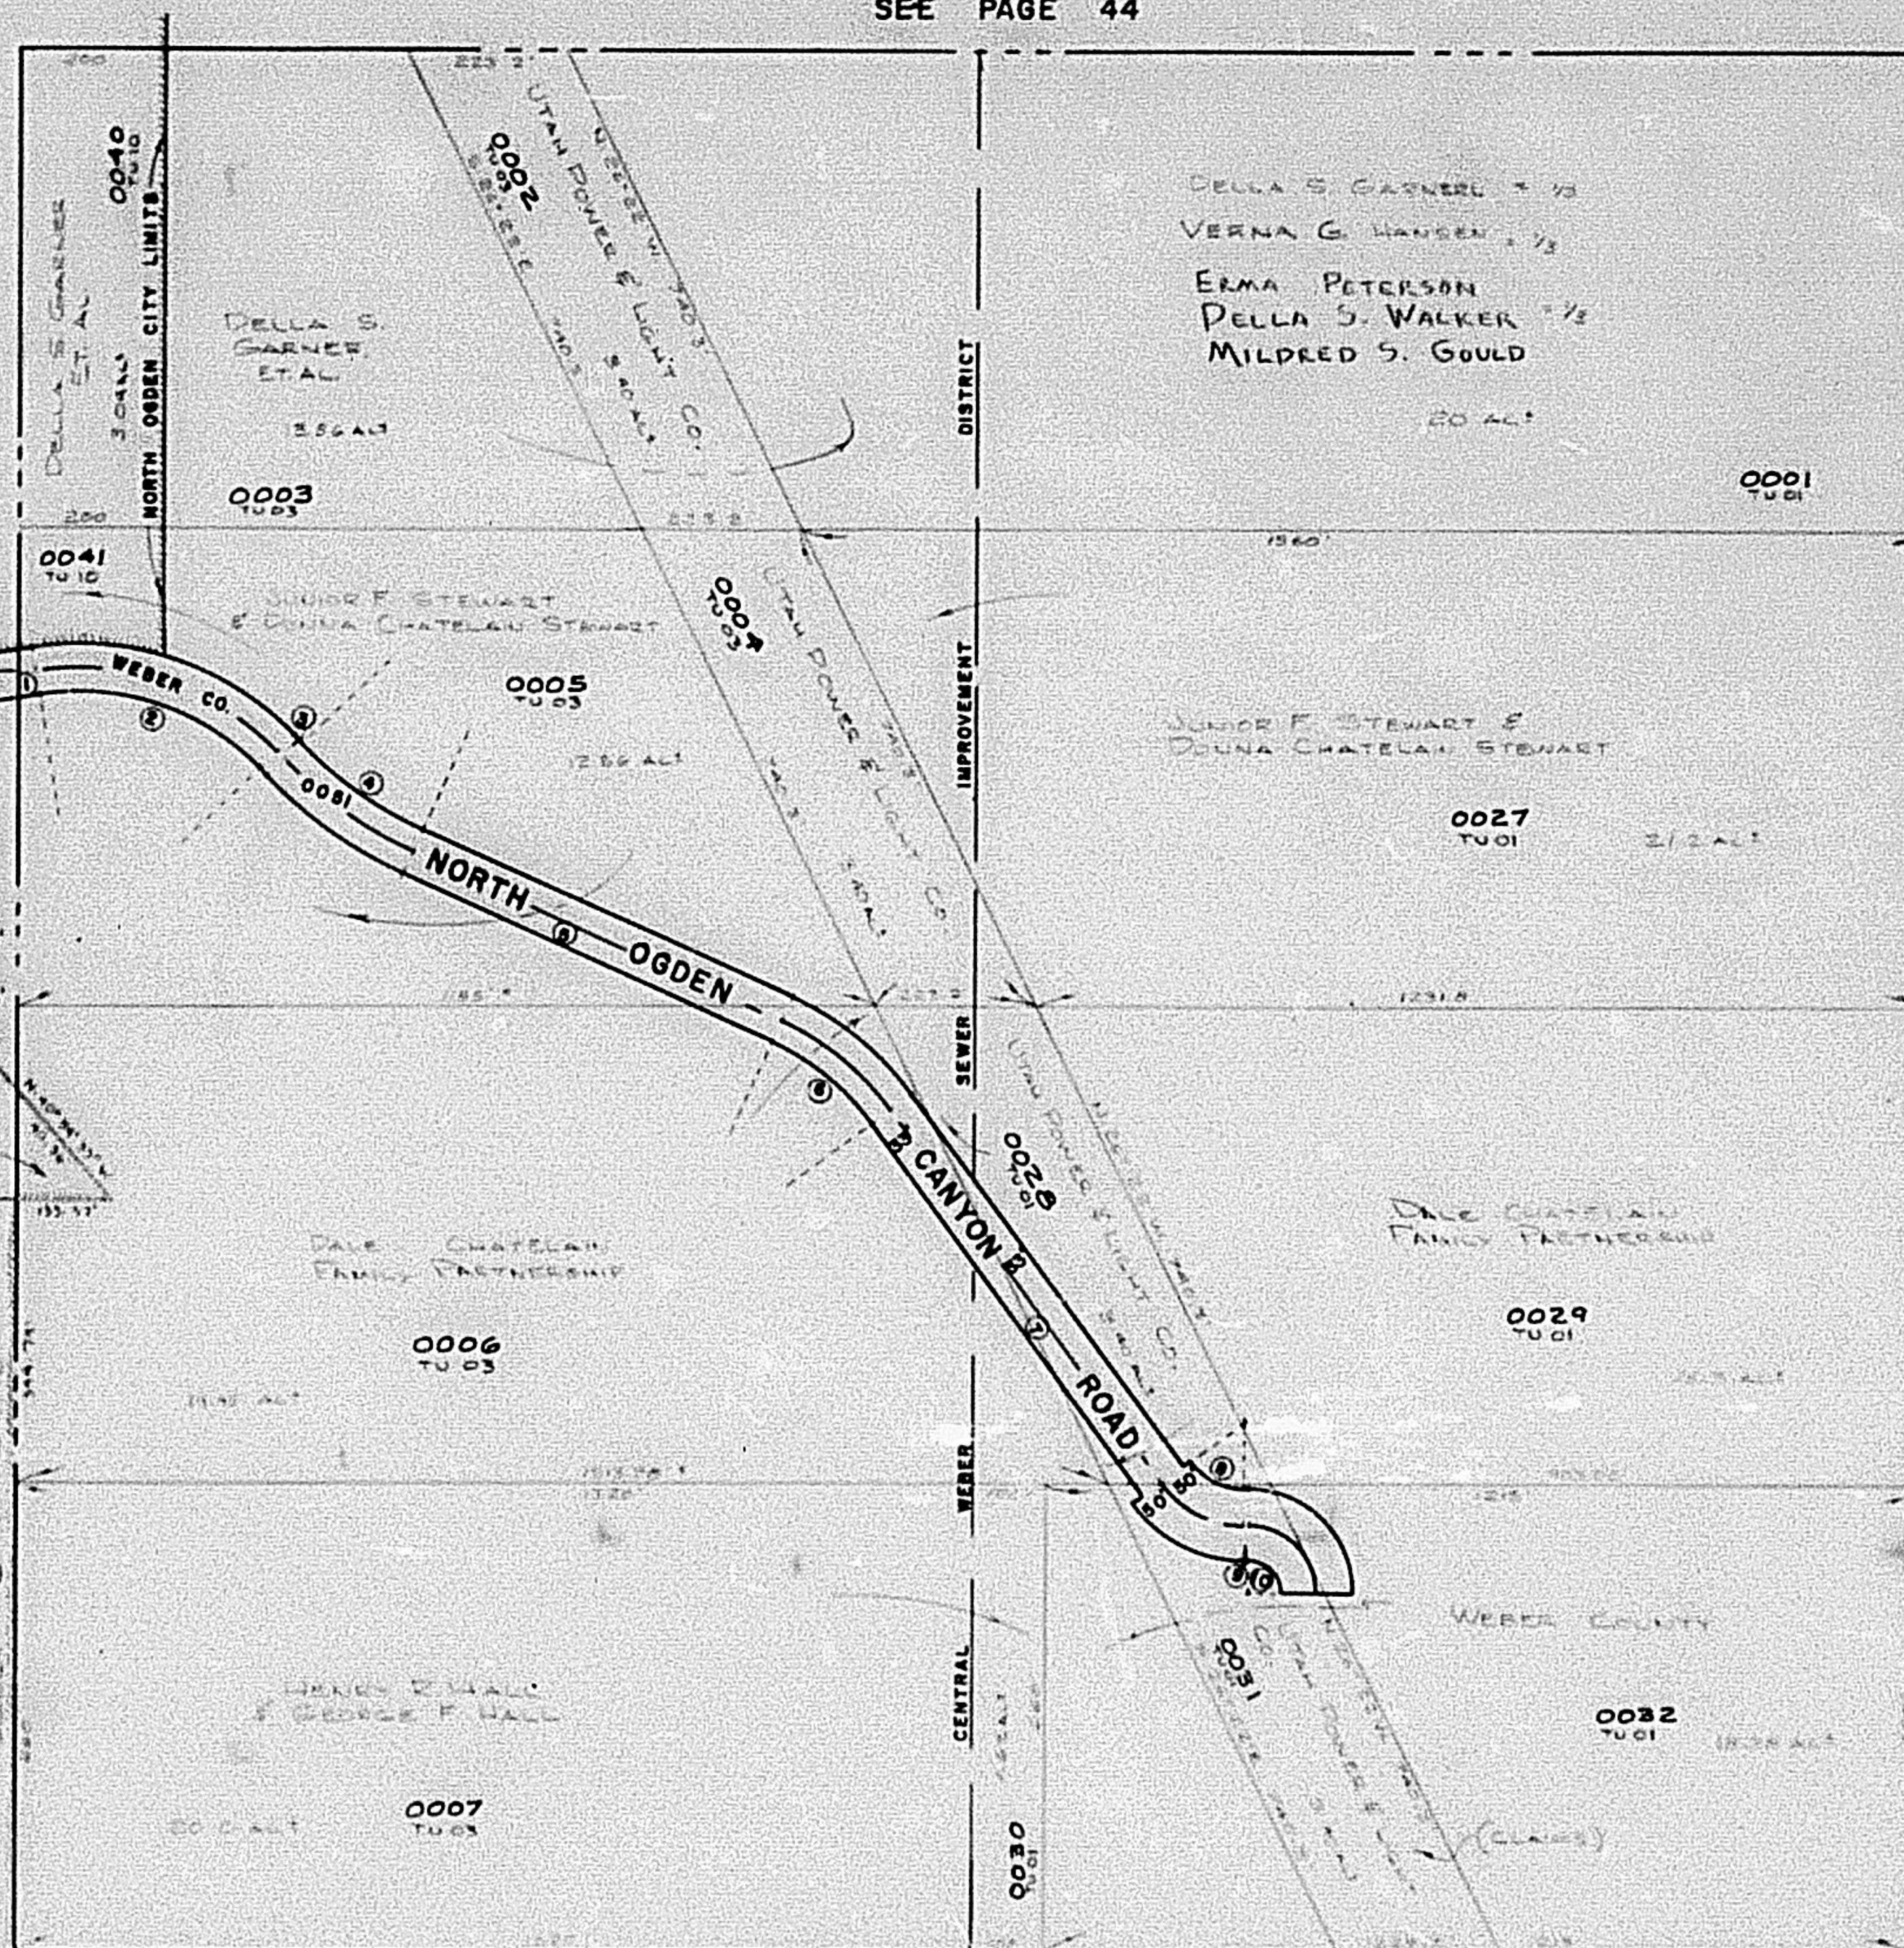

PARCEL No. 5
0001 to 0007
0027 to 0032
0040
0041
0051

SEE PAGE
48

SEE PAGE 49-2