

NE. 1/4

49-1

SECTION 27, T.7N., R.1W., S.L.B.&M.

TAXING UNIT: 01, 03, 10

IN NORTH OGDEN CITY & NORTH OGDEN DISTRICT

PREFIX: 16-049

SCALE 1"=200'

ALSO SEE PAGES 49-2, 3, 4

SEE PAGE 44

SEE PAGE
49-4

S. 888.4' &
E. 2644.60'
FR. N.W. COR. SEC. 27


NOTE:
ROAD DATA
E

- 1- N. 81° 10' E. 23.3'
- 2- D= 15° 367.33' R.
- 3- S. 44° 02' E. 17.07'
- 4- D= 10° 215.83' L.
- 5- S. 65° 37' E. 562.39'
- 6- D= 15° 195.55' R.
- 7- S. 36° 17' E. 638.64'
- 8- D= 40° 137.36' L.
- 9- S. 89° 20' E. 5.25'
- 10- D= 60° 132.15' R.

SEE 0067
P. 49-4

KEY

D= DEGREE
R= RIGHT
L= LEFT

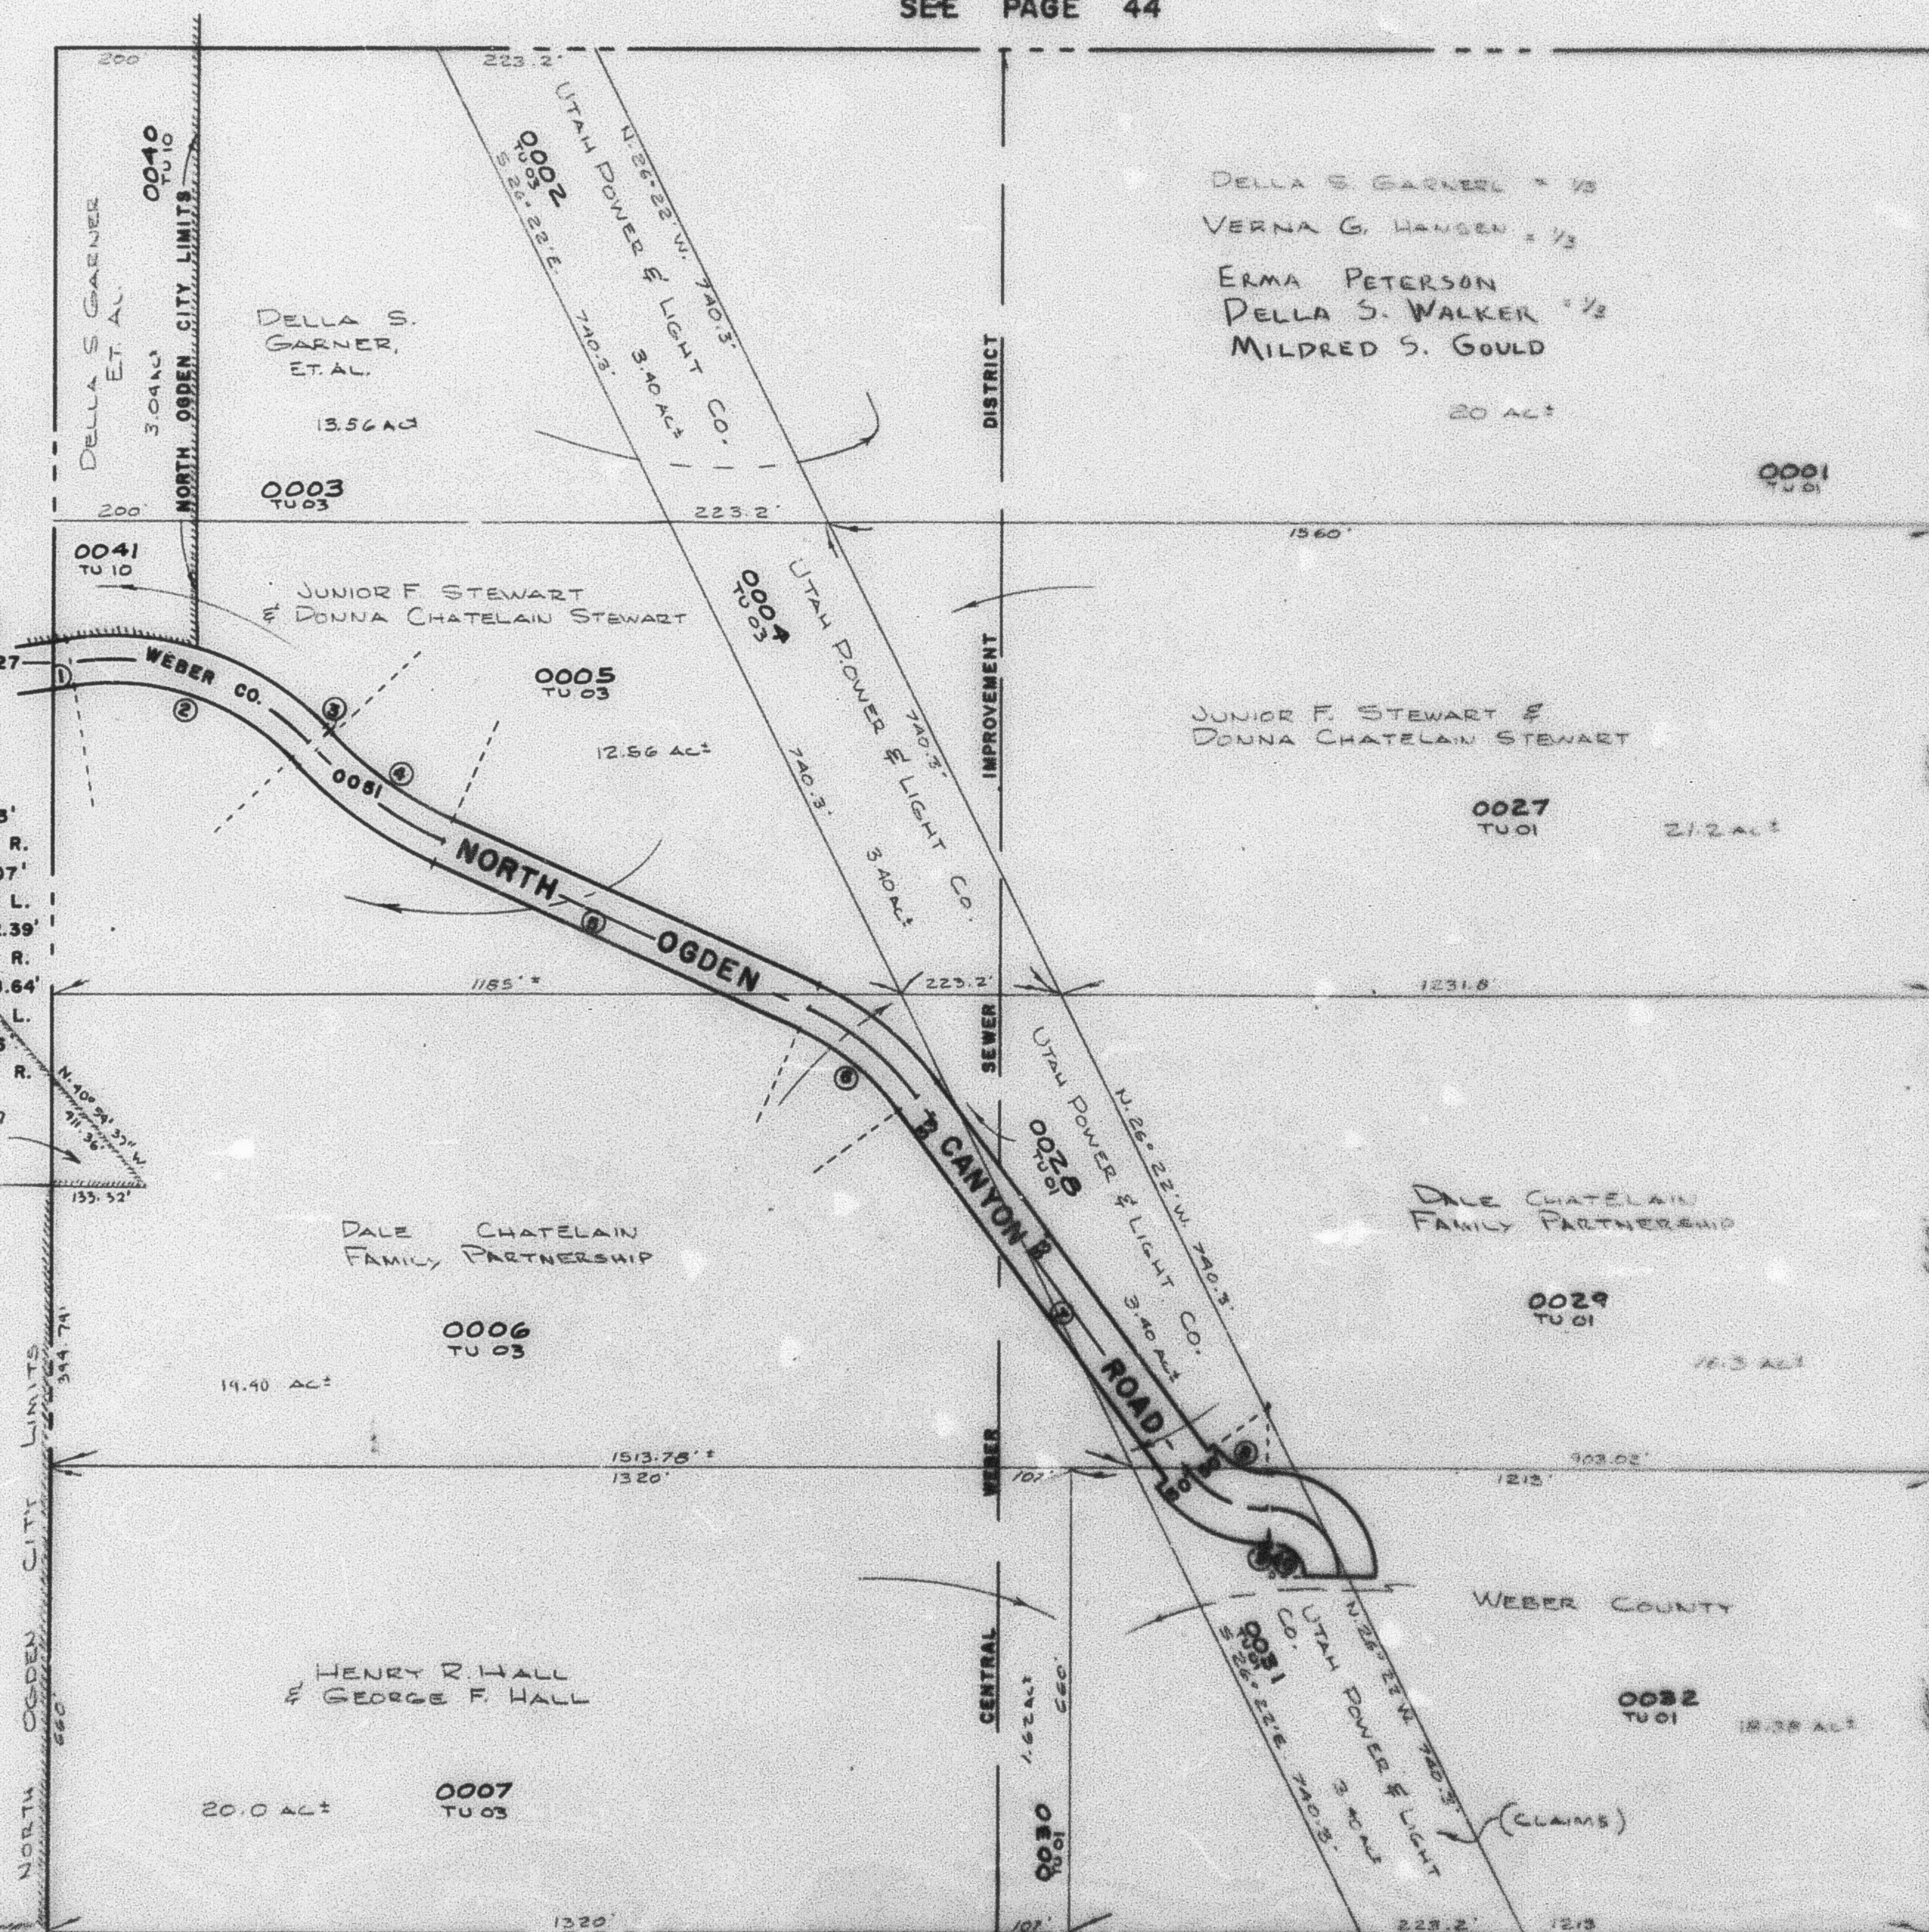

SEE PAGE
48

SEE PAGE 49-2