

N.E. 1/4

49-1

SECTION 27, T.7N., R.1W., S.L.B.&M.

TAXING UNIT 01,03,10. IN NORTH OGDEN CITY & NORTH OGDEN DISTRICT PREFIX 15-049

SCALE 1"=200'

ALSO SEE PAGES 49-2,3,4

SEE PAGE 44

PARTIAL No. 5
0001 to 0007
0027 to 0032
0040
0041
0051

SEE PAGE
49-4

S. 288.4' B
E. 2844.60
FR. NW COR. SEC. 27


NOTE:
ROAD DATA
S

1-N. 61°10'E. 23.5'
2-D. 13° 55'33" R.
3-S. 34°02'E. 17.07'
4-D. 10° 21'53" L.
5-S. 86°57'E. 562.39'
6-D. 15° 19'55" R.
7-S. 36°17'E. 638.64'
8-D. 40° 13'36" L.
9-S. 89°20'E. 5.28'
10-D. 40° 13'15" R.

SEE 0067
P. 49-4

KEY

D. = DEGREE
R. = RIGHT
L. = LEFT

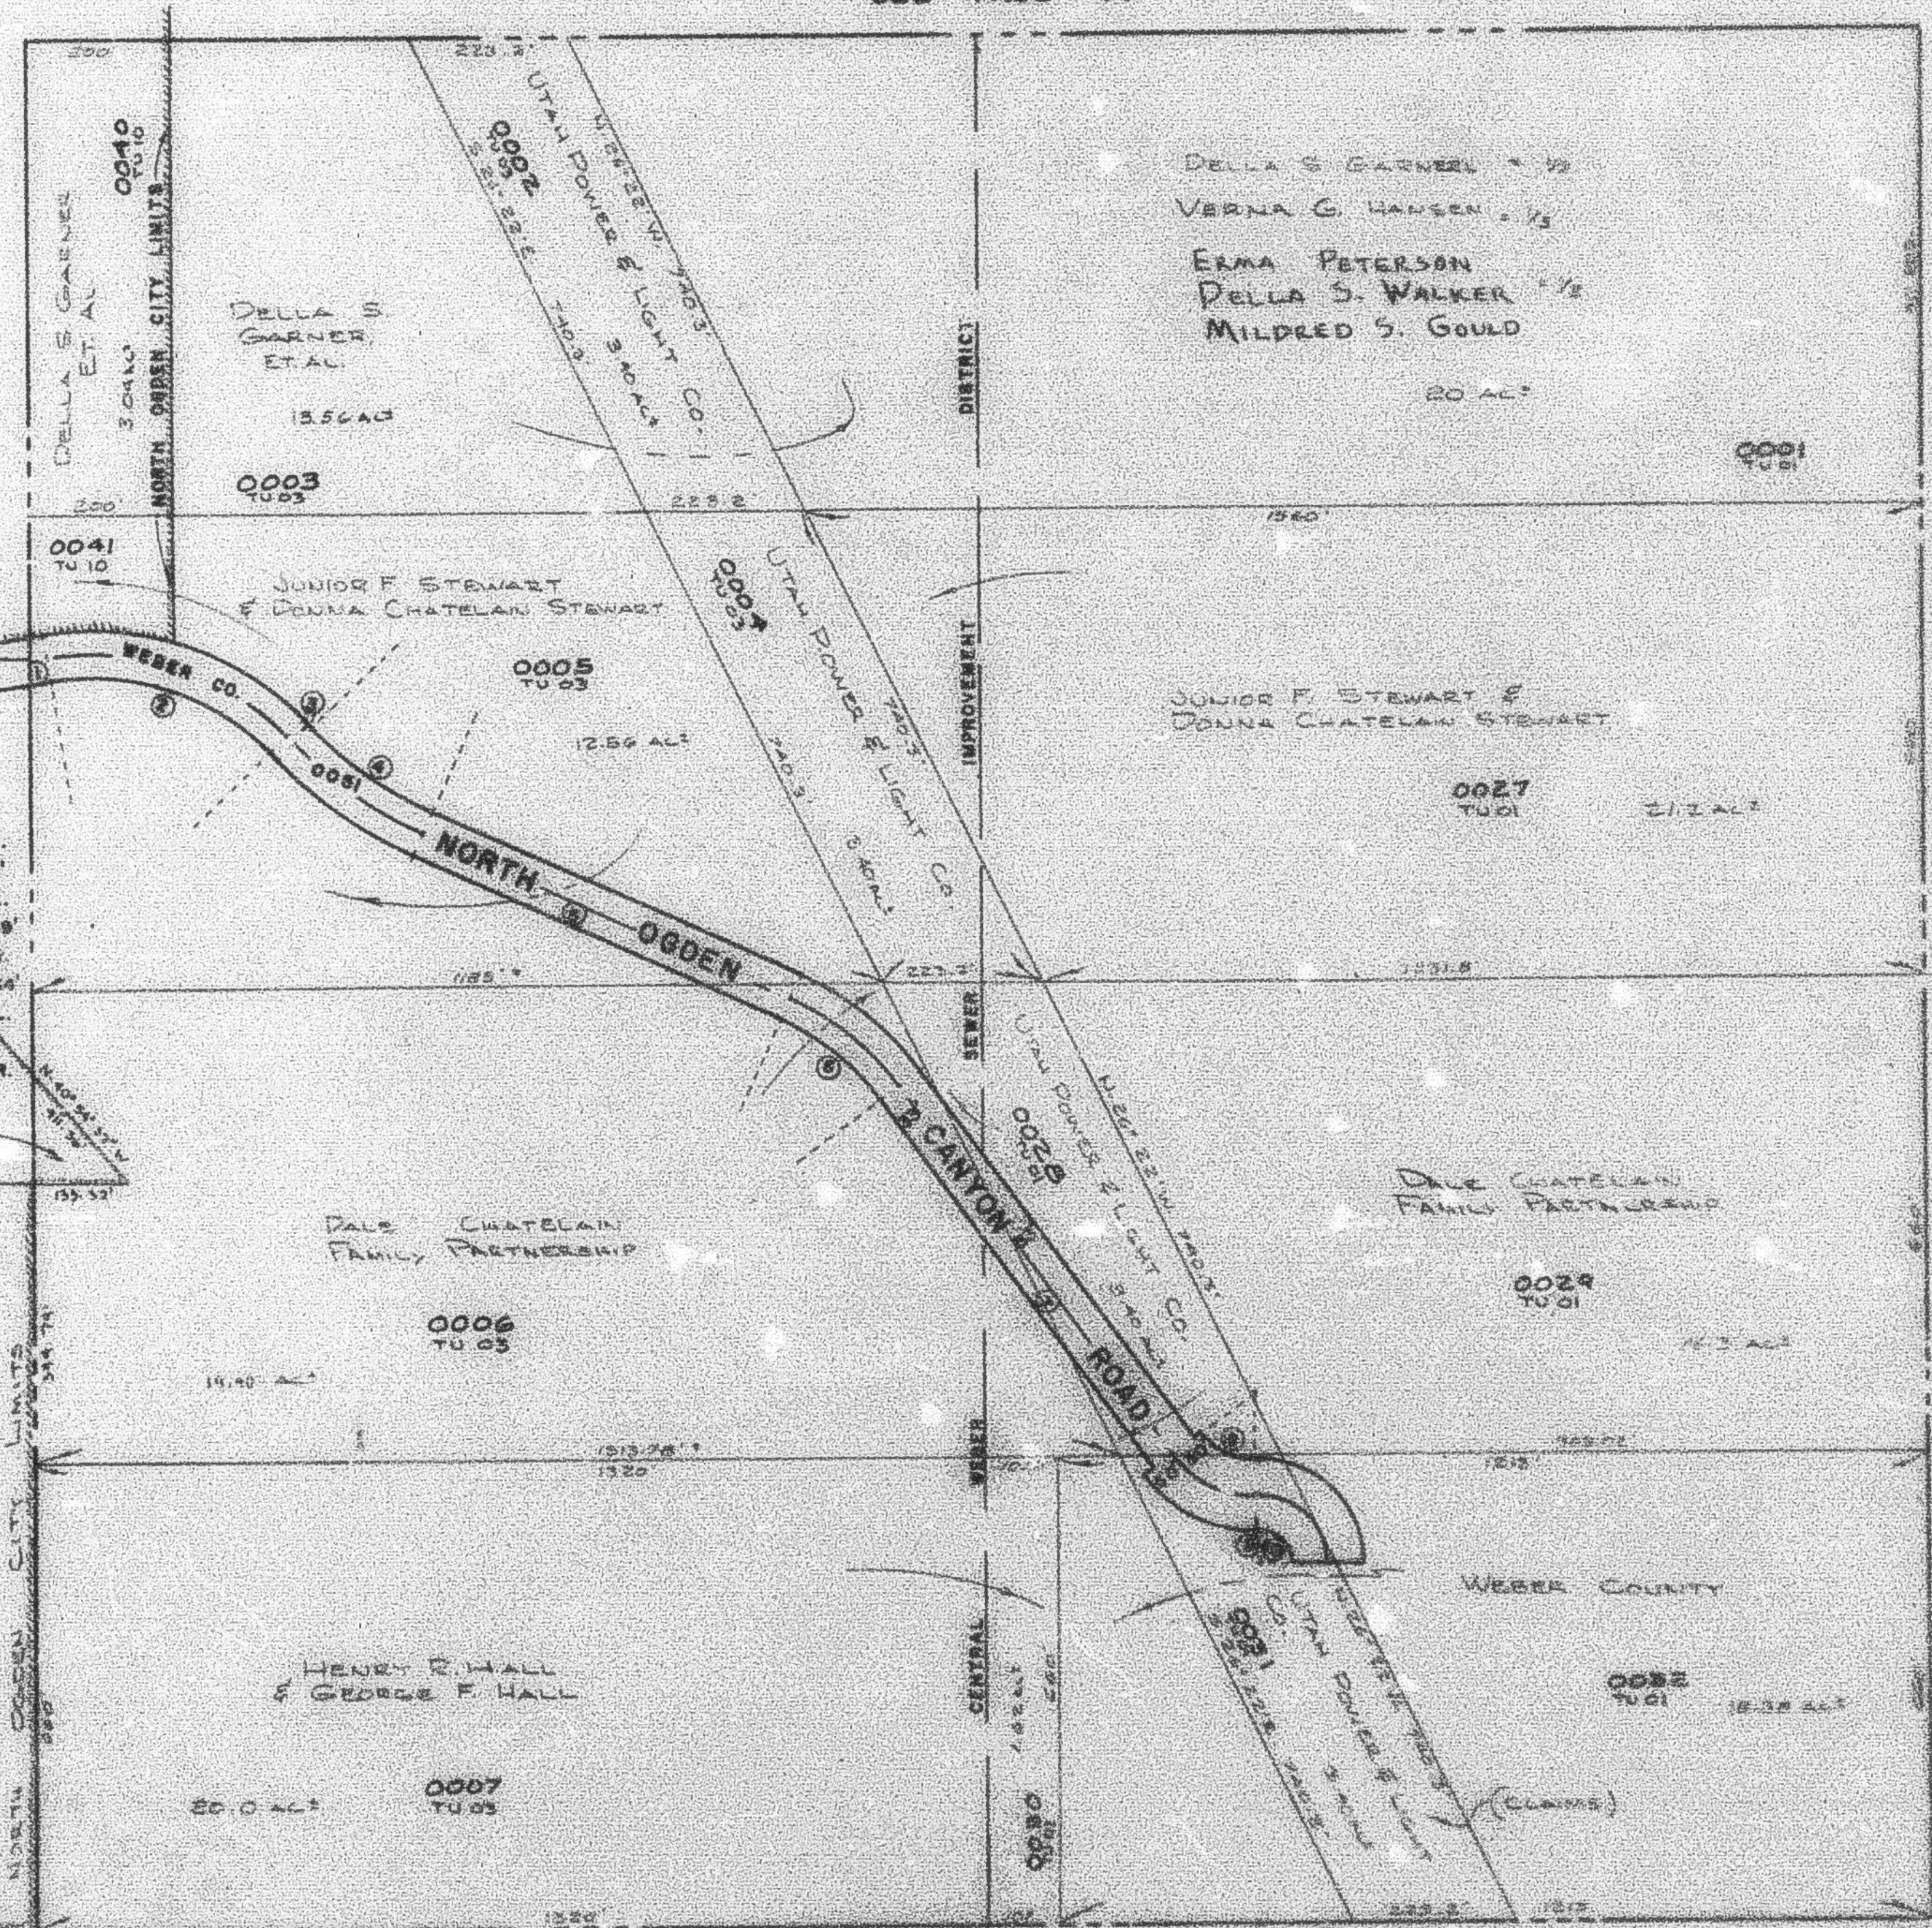

SEE PAGE
49

SEE PAGE 49-2