


S.W. 1/4
SECTION 27, T.7N.,R.1W., S.L.B. & M.

IN NORTH OGDEN CITY & NORTH OGDEN DISTRICT

TAXING UNIT: 03,10

SCALE 1" = 200'

ALSO SEE PAGE 49-4

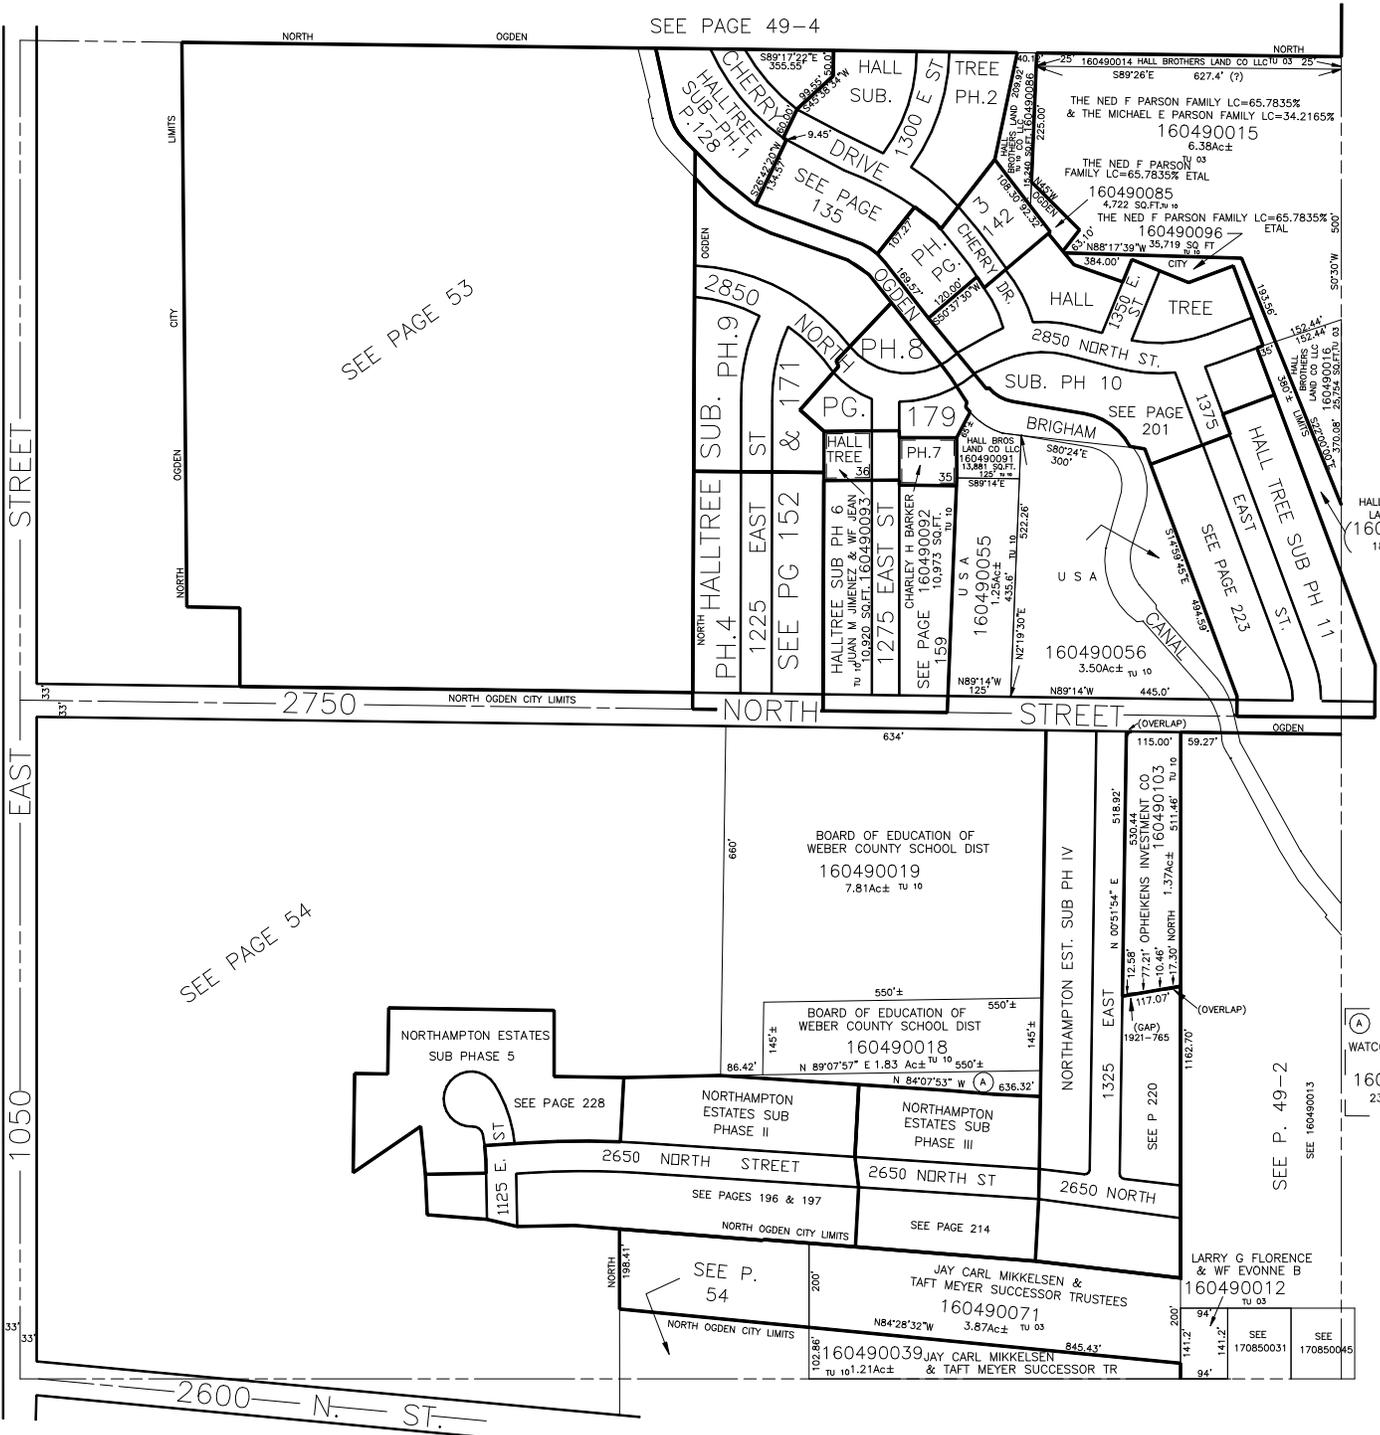

SEE BOOK
 17
 PAGE 1

SEE PAGE 53

SEE PAGE 54

HALL BROTHERS
 LAND CO LLC
 160490095
 18,549 SQ FT

SEE P.
 49-2

(A)
 WATCO PROPERTIES,
 INC
 160490100
 23,751 SQ FT

SEE P. 49-2
 SEE 160490013

LARRY G FLORENCE
 & WF EVONNE B
 160490012
 TU 03
 SEE 170850031
 SEE 170850045