

S.W. 1/4
SECTION 27, T.7N.,R.1W., S.L.B. & M.


49-3

IN NORTH OGDEN CITY & NORTH OGDEN DISTRICT

TAXING UNIT: 10, 433

SCALE 1" = 200'

ALSO SEE PAGE 49-4

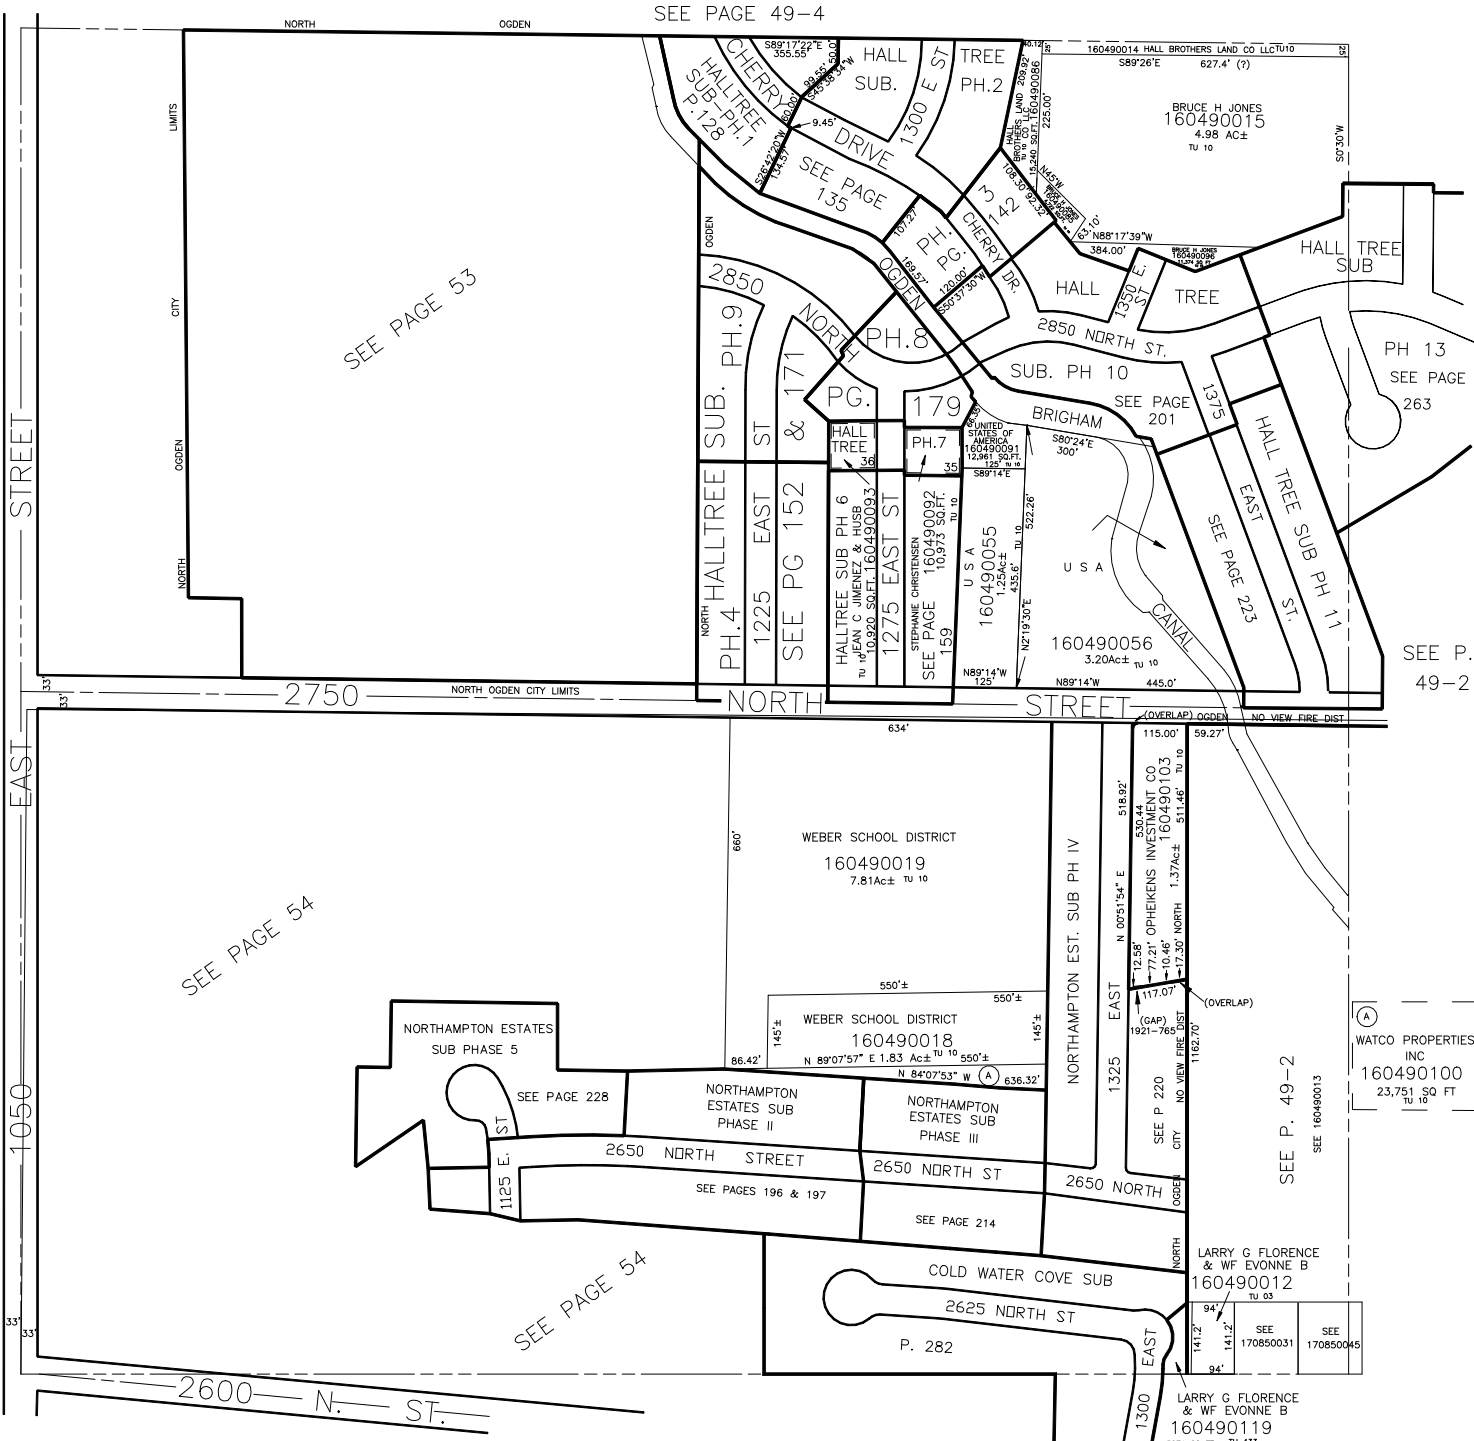

SEE BOOK
 17
 PAGE 1

SEE PAGE 54

SEE PAGE 54

SEE P.
 49-2

WATCO PROPERTIES, INC
 160490100
 23,751 ± SQ FT

SEE P. 49-2
 SEE 160490013

LARRY G FLORENCE & WF EVONNE B
 160490012
 TU 03
 SEE 170850031
 SEE 170850045

LARRY G FLORENCE & WF EVONNE B
 160490119
 5871 SQ FT TU 433