

N.W. 1/4 OF S.W. 1/4 OF SECTION 27, T.7N., R.1W., S.L.B.&M.

IN NORTH OGDEN CITY
SCALE 1" = 100'

SEE PAGE 49-4


TAXING UNIT: 03,10

NORTH OGDEN CITY LIMITS

1230.41' CALC.

NORTH VIEW FIRE DISTRICT

OGDEN

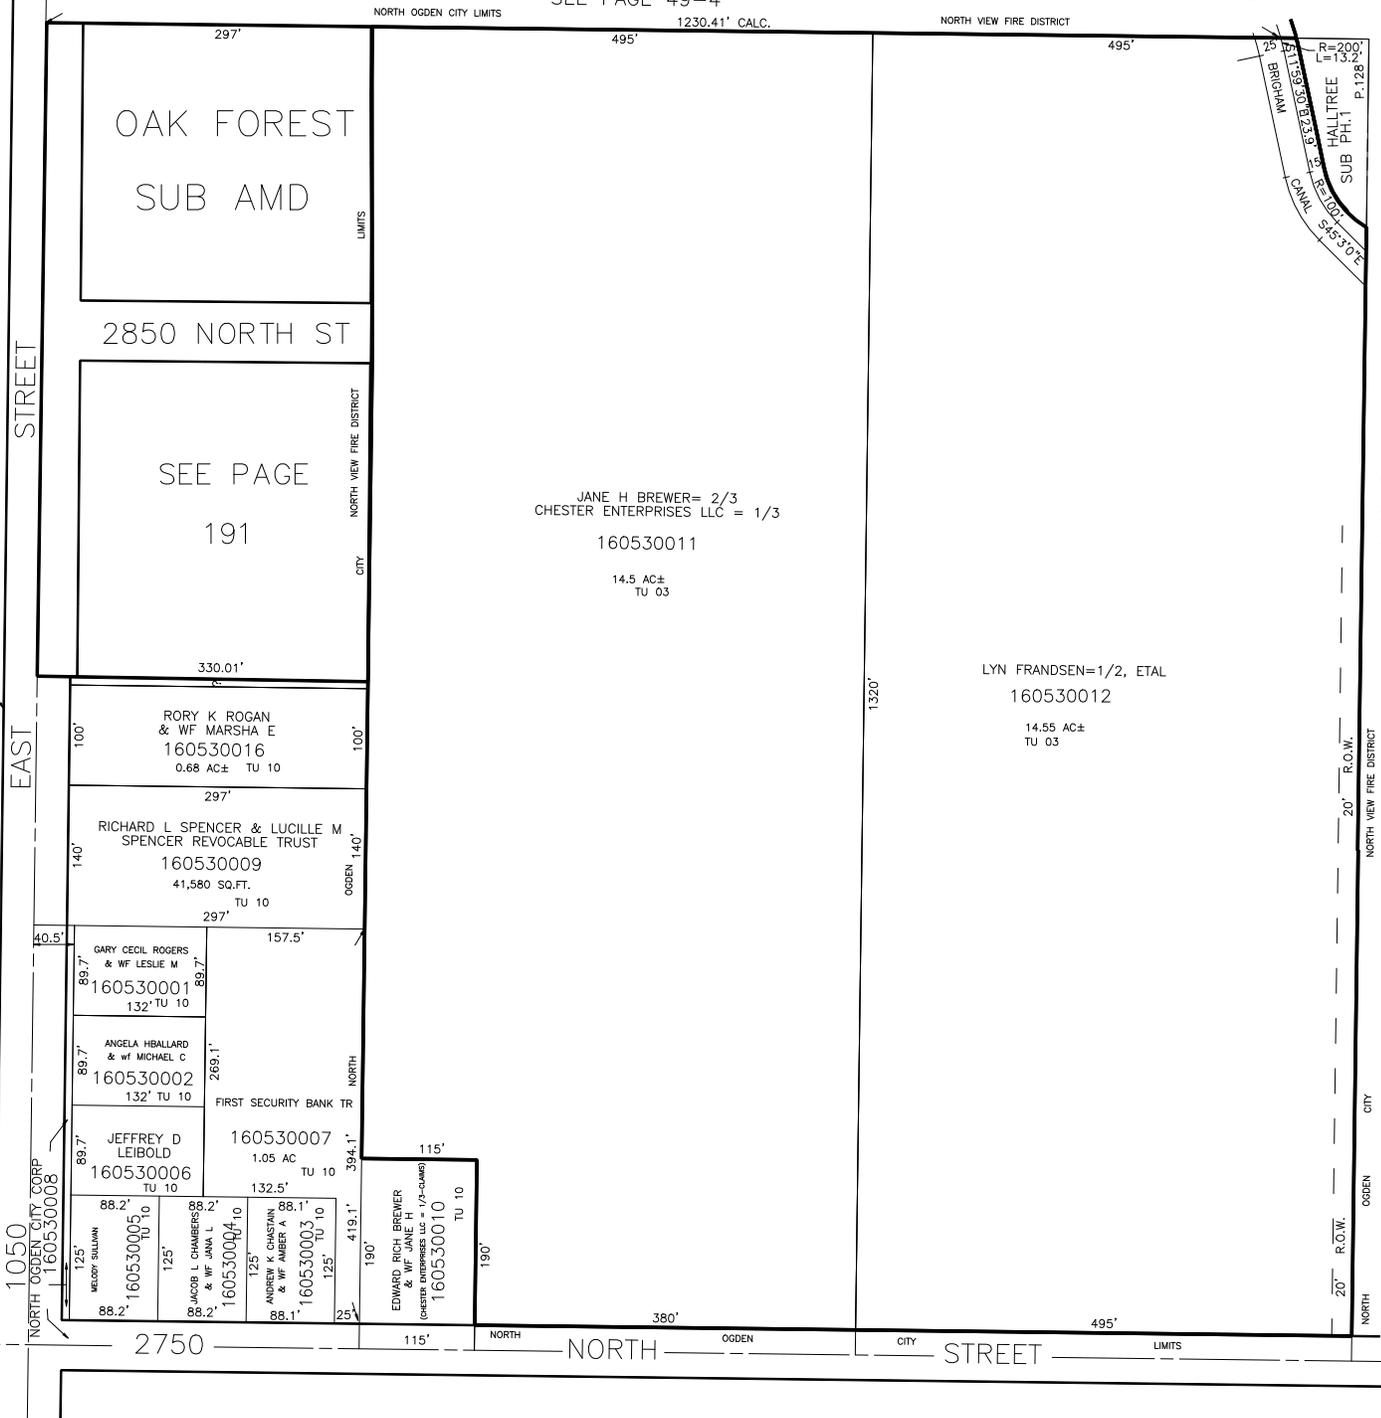

OAK FOREST
SUB AMD

2850 NORTH ST

SEE PAGE
191

JANE H BREWER= 2/3
CHESTER ENTERPRISES LLC = 1/3
160530011
14.5 AC±
TU 03

LYN FRANSDEN=1/2, ETAL
160530012
14.55 AC±
TU 03

RORY K ROGAN
& WF MARSHA E
160530016
0.68 AC± TU 10

RICHARD L SPENCER & LUCILLE M
SPENCER REVOCABLE TRUST
160530009
41,580 SQ.FT.
TU 10

GARY CEDIL ROGERS
& WF LESLIE M
160530001
132' TU 10

ANGELA HBALLARD
& wf MICHAEL C
160530002
132' TU 10

JEFFREY D
LEIBOLD
160530006
TU 10

FIRST SECURITY BANK TR
160530007
1.05 AC
TU 10

MELROY SULLMAN
160530005
TU 10

JACOB L CHAMBERS
& WF JANA L
160530004
TU 10

EDWARD RICH BREWER
& WF JANE H
(CHESTER ENTERPRISES LLC = 1/3-CLAWD)
160530010
TU 10

SEE BOOK
17
PAGE 1

NOTE: ROAD APPROXIMATELY LOCATED.
NO SPECIFIC DATA FOUND ON RECORD

SEE PAGE 49-3

SEE PAGE 54