

S.W. 1/4 OF S.W. 1/4 OF SECTION 27, T.7N., R.1W., S.L.B. & M.

IN NORTH OGDEN CITY

TAXING UNIT: 03,10

SCALE 1" = 100'

SEE PAGE 53

2750 NORTH NORTH OGDEN CITY STREET LIMITS

STREET

SEE BOOK 17 PAGE 1

EAST

1050

2600

SEE BOOK 17, PAGE 82

NORTH STREET

MOYES ESTATES SUB

SEE PAGE 49-3


SEE PAGE 49-3

NORTHAMPTON EST SUB PH 1 AMD SEE PAGE 215

NORTHAMPTON ESTATES PHASE 1 SEE PAGE 194

CORP OF THE PRESIDING BISHOP OF THE CHURCH OF JESUS CHRIST OF L D S 160540023

CORP OF THE PRESIDING BISHOP OF THE CHURCH OF JESUS CHRIST OF L D S 160540022

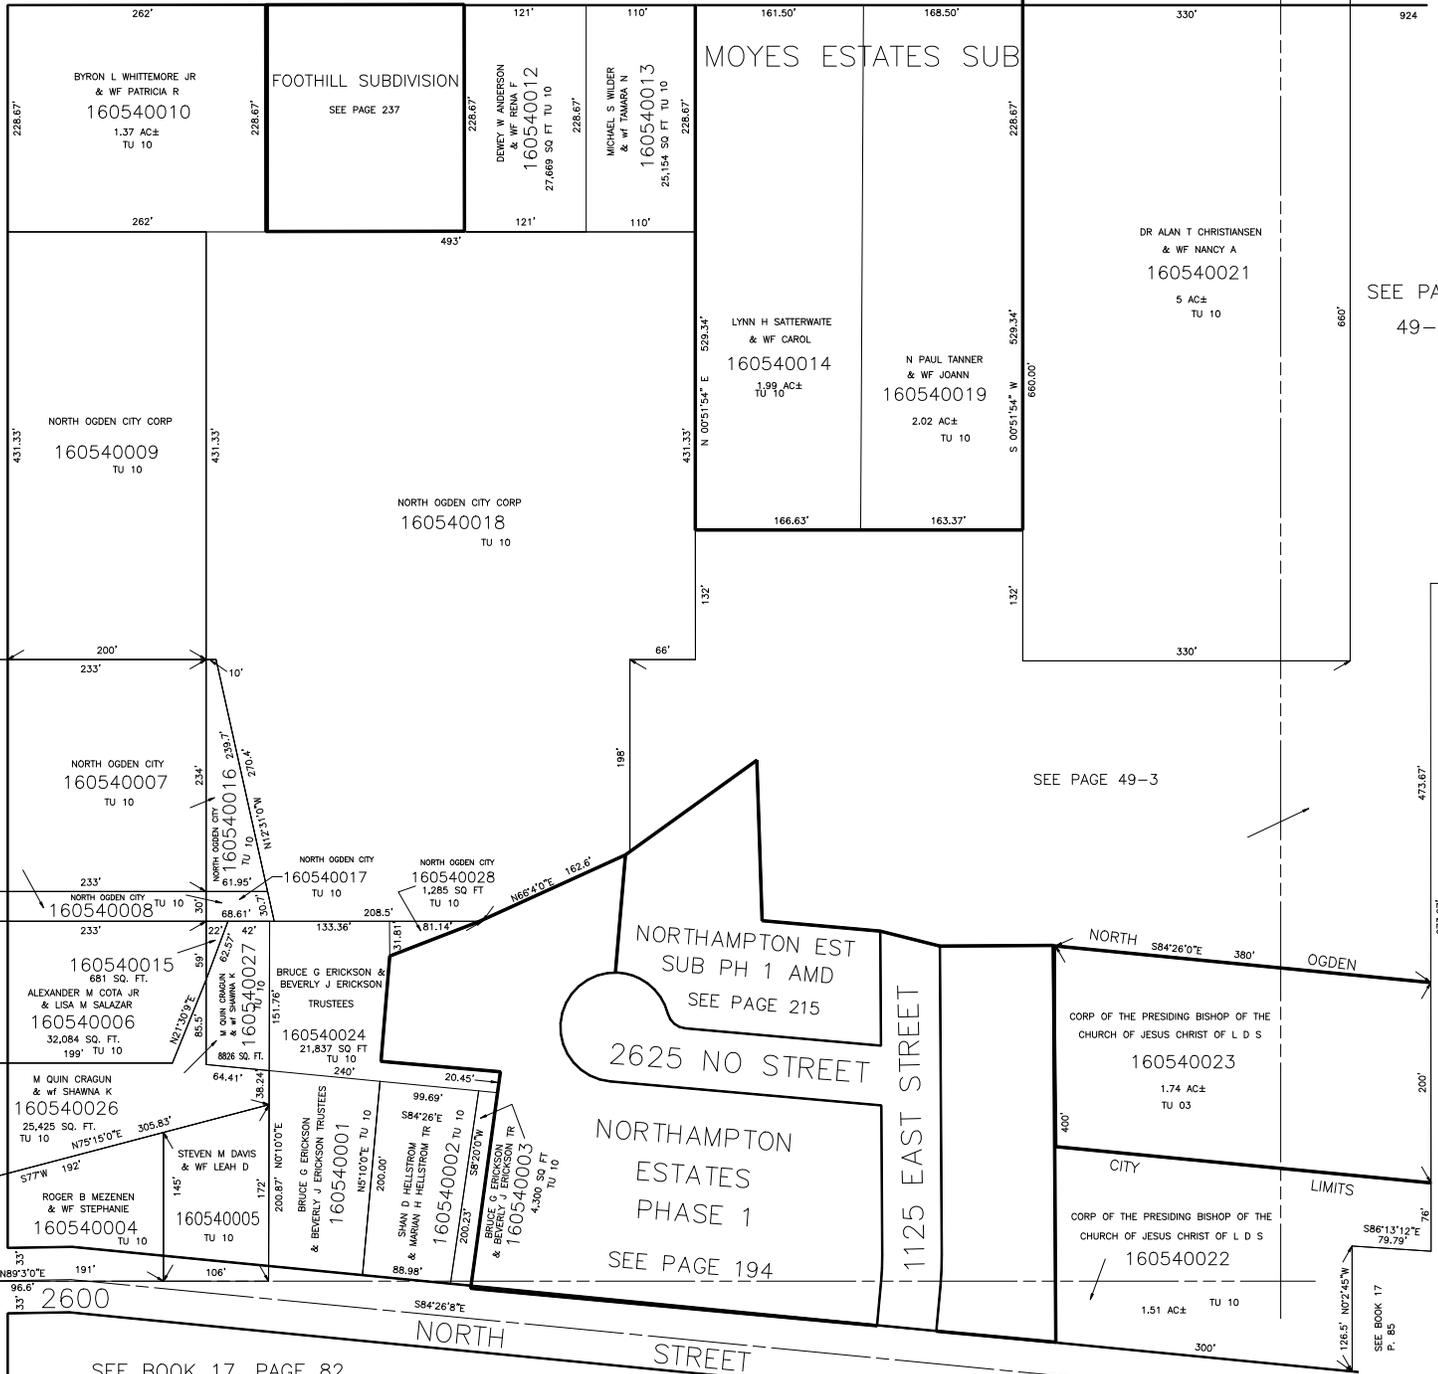

SEE BOOK 17 P. 85

LK 12-98