

S.W. 1/4 OF S.W. 1/4 OF SECTION 27, T.7N., R.1W., S.L.B. & M.

IN NORTH OGDEN CITY

TAXING UNIT: 10, 433

SCALE 1" = 100'

SEE PAGE 53

2750 NORTH NORTH OGDEN CITY STREET LIMITS

SEE BOOK 17 PAGE 1

SEE BOOK 17 PAGE 1


EAST

1050

2600

SEE BOOK 17, PAGE 82

NORTH STREET

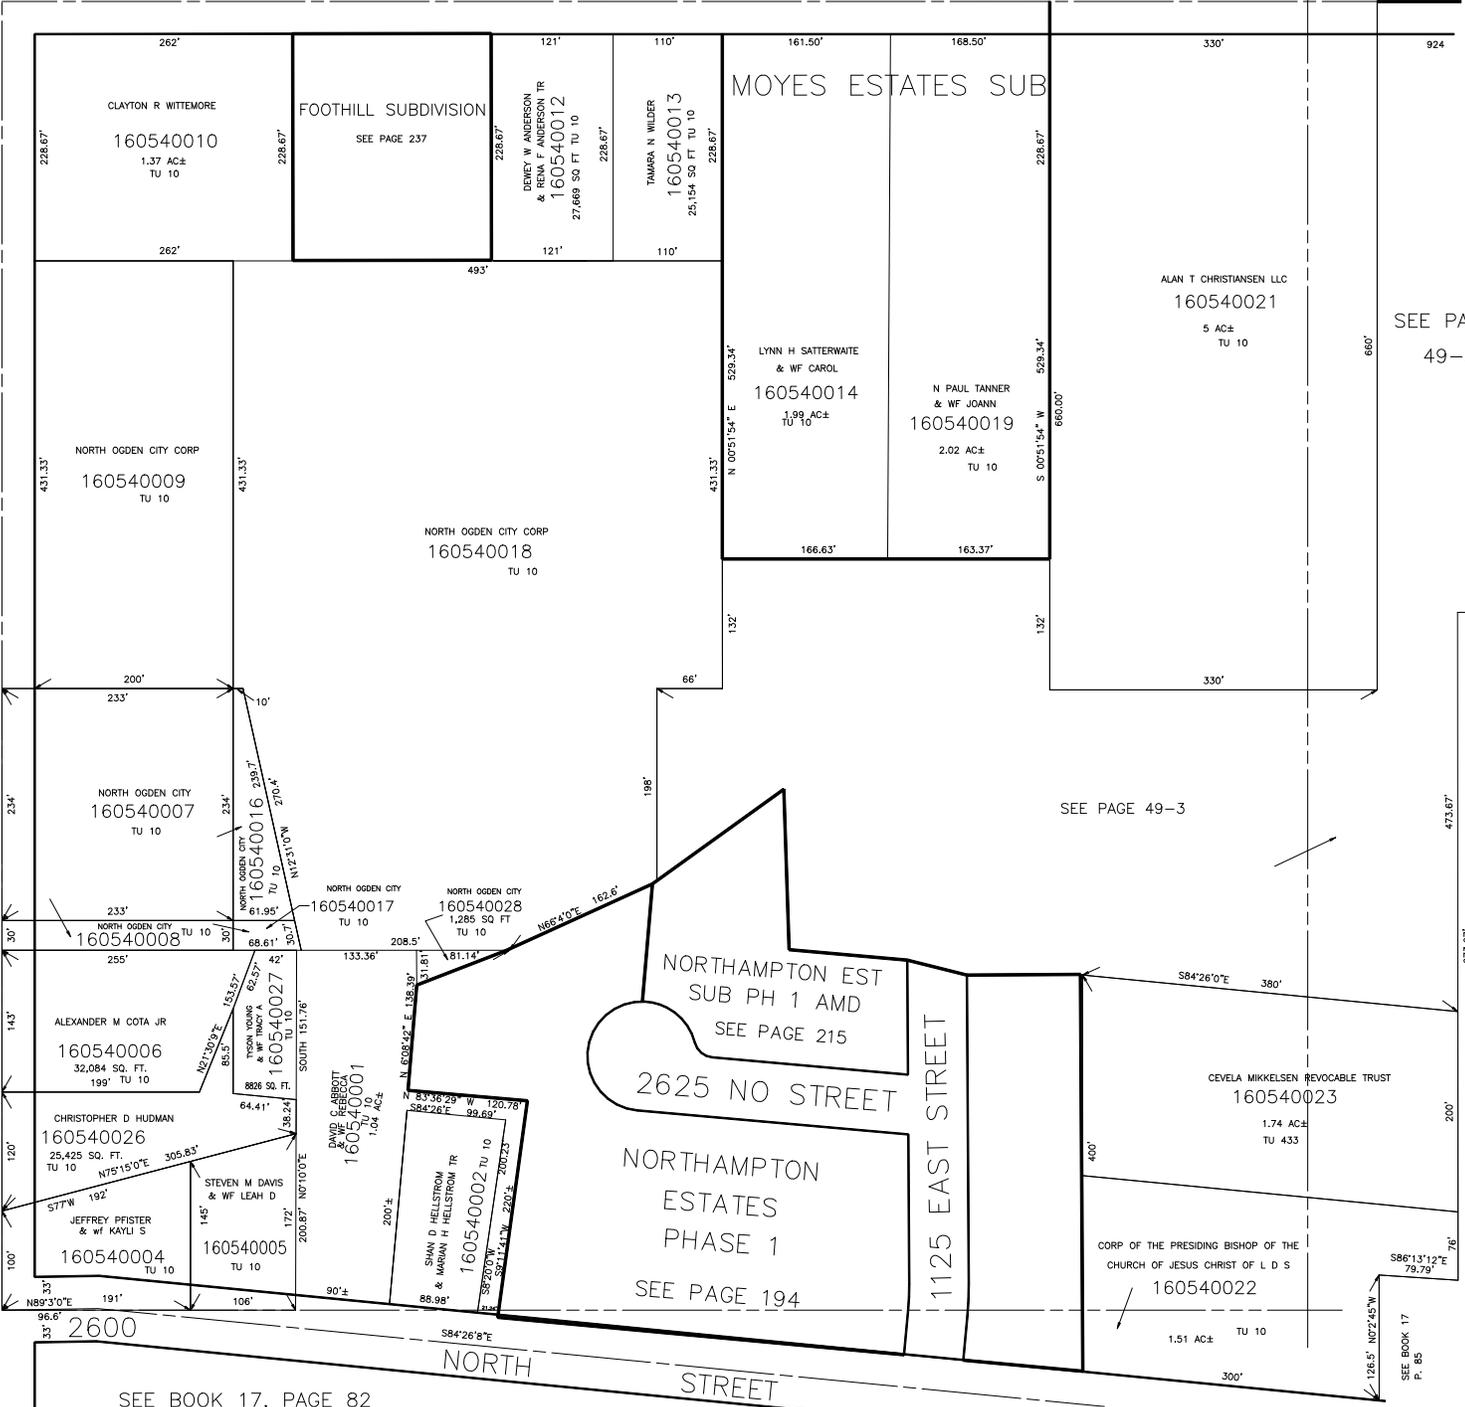

SEE PAGE 49-3

SEE PAGE 49-3

NORTHAMPTON EST SUB PH 1 AMD SEE PAGE 215

NORTHAMPTON ESTATES PHASE 1 SEE PAGE 194

SEE BOOK 17 P. 85

LK 12-98