

PART OF N.W. 1/4 OF SEC. 27 & N.E. 1/4 OF SEC. 28, T.7N., R.1W., S.L.B.&M. 55

INDIAN HILLS SUBDIVISION NO. 1

TAXING UNIT: 10


LOTS 1 TO 7 & 16 TO 20

PREFIX: 16-055

NORTH OGDEN CITY

SCALE 1" = 50'

EXCEPT WHERE OTHERWISE SHOWN,
ALL LOTS ARE OWNED BY:
M. MORRIS & SON, CO., INC.

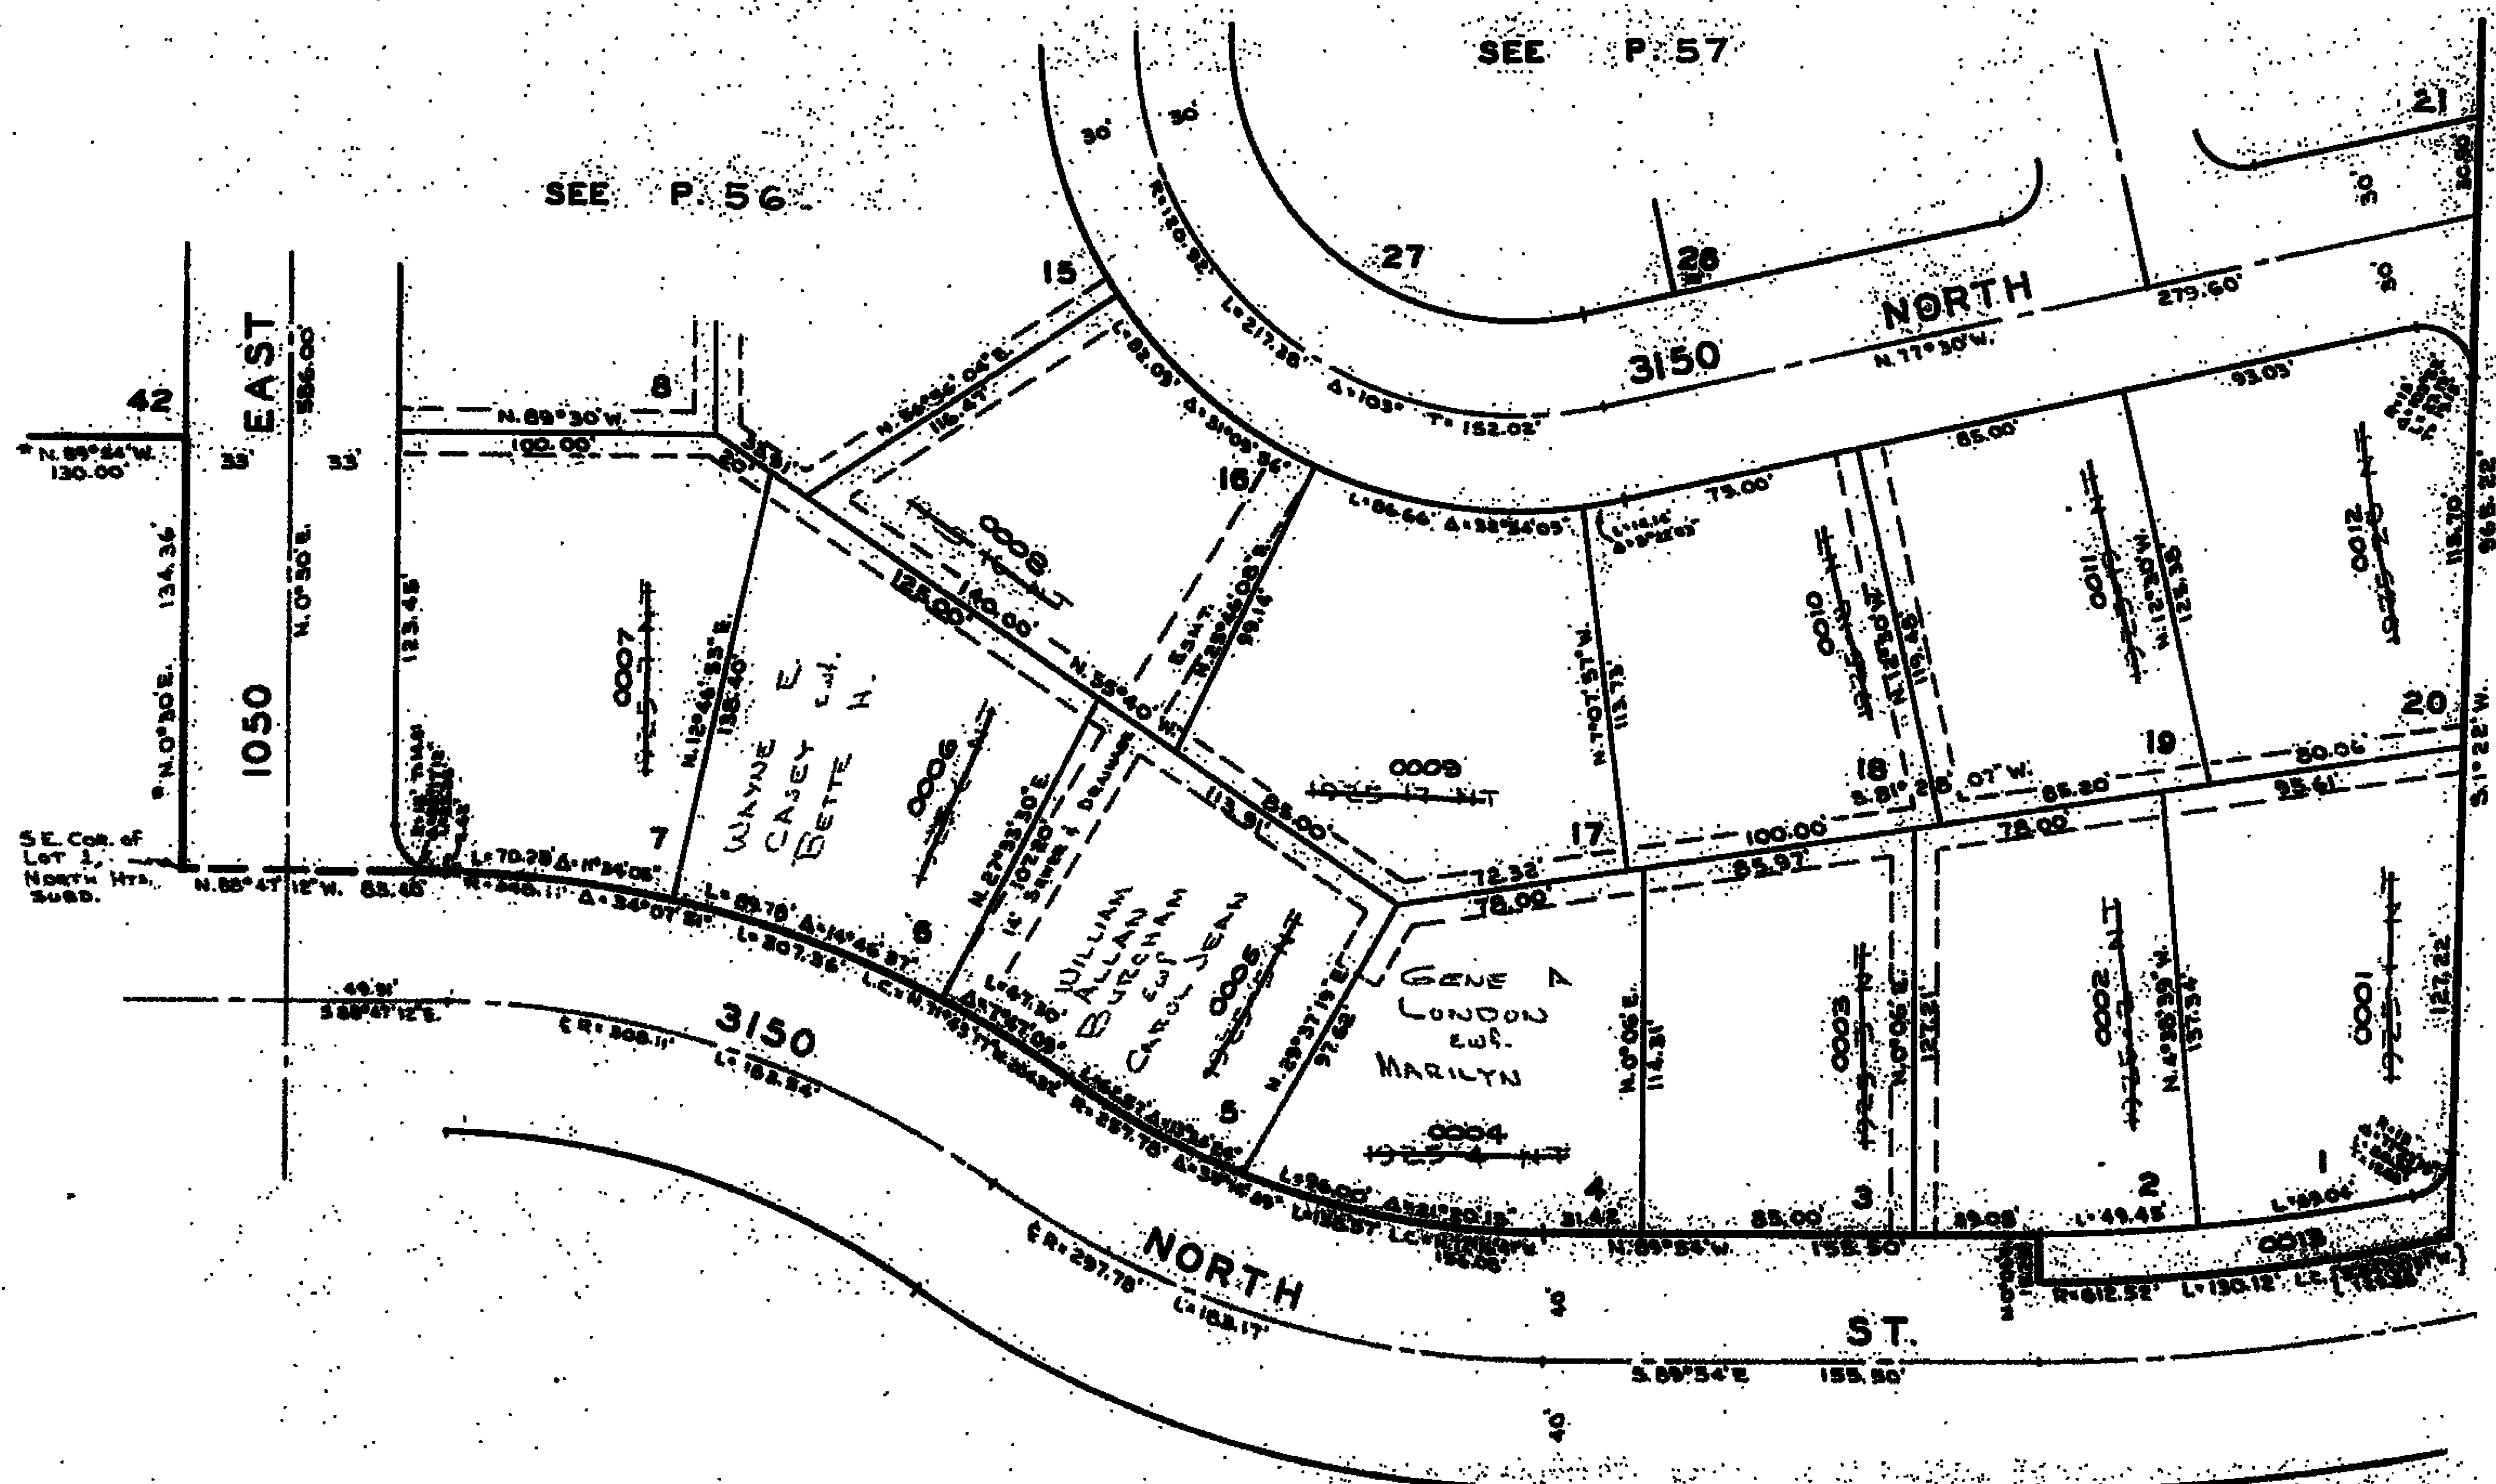

NOTE: UTILITY & DRAINAGE EASEMENT EACH SIDE
OF PROPERTY AS INDICATED BY DASHED LINES.

NOTE: THE BEARING N. 0° 30' E. AS SHOWN ON THE E. OF 1050 EAST STREET
WAS USED AS THE BASIS FOR DETERMINATION OF ALL BEARINGS
RELATIVE TO THIS SUBDIVISION. THE E. OF 1050 EAST STREET
IS ALSO THE SECTION LINE.

* N. 0° 30' E. EQUALS N. 0° 30' E., NORTH HEIGHTS SUBD.
* N. 89° 30' W. EQUALS N. 89° 30' W., NORTH HEIGHTS SUBD.

NOTE: SEE ORIGINAL PLAT IN BOOK 15, PAGE 97, FOR
COMPLETE ENGINEERING DATA.