

35

INDIAN HILLS SUBDIVISION NO. 1


TAXING UNIT : 10

LOTS 1 TO 7 & 16 TO 20

PREFIX 16-035

NORTH OGDEN CITY

SCALE 1" = 50'

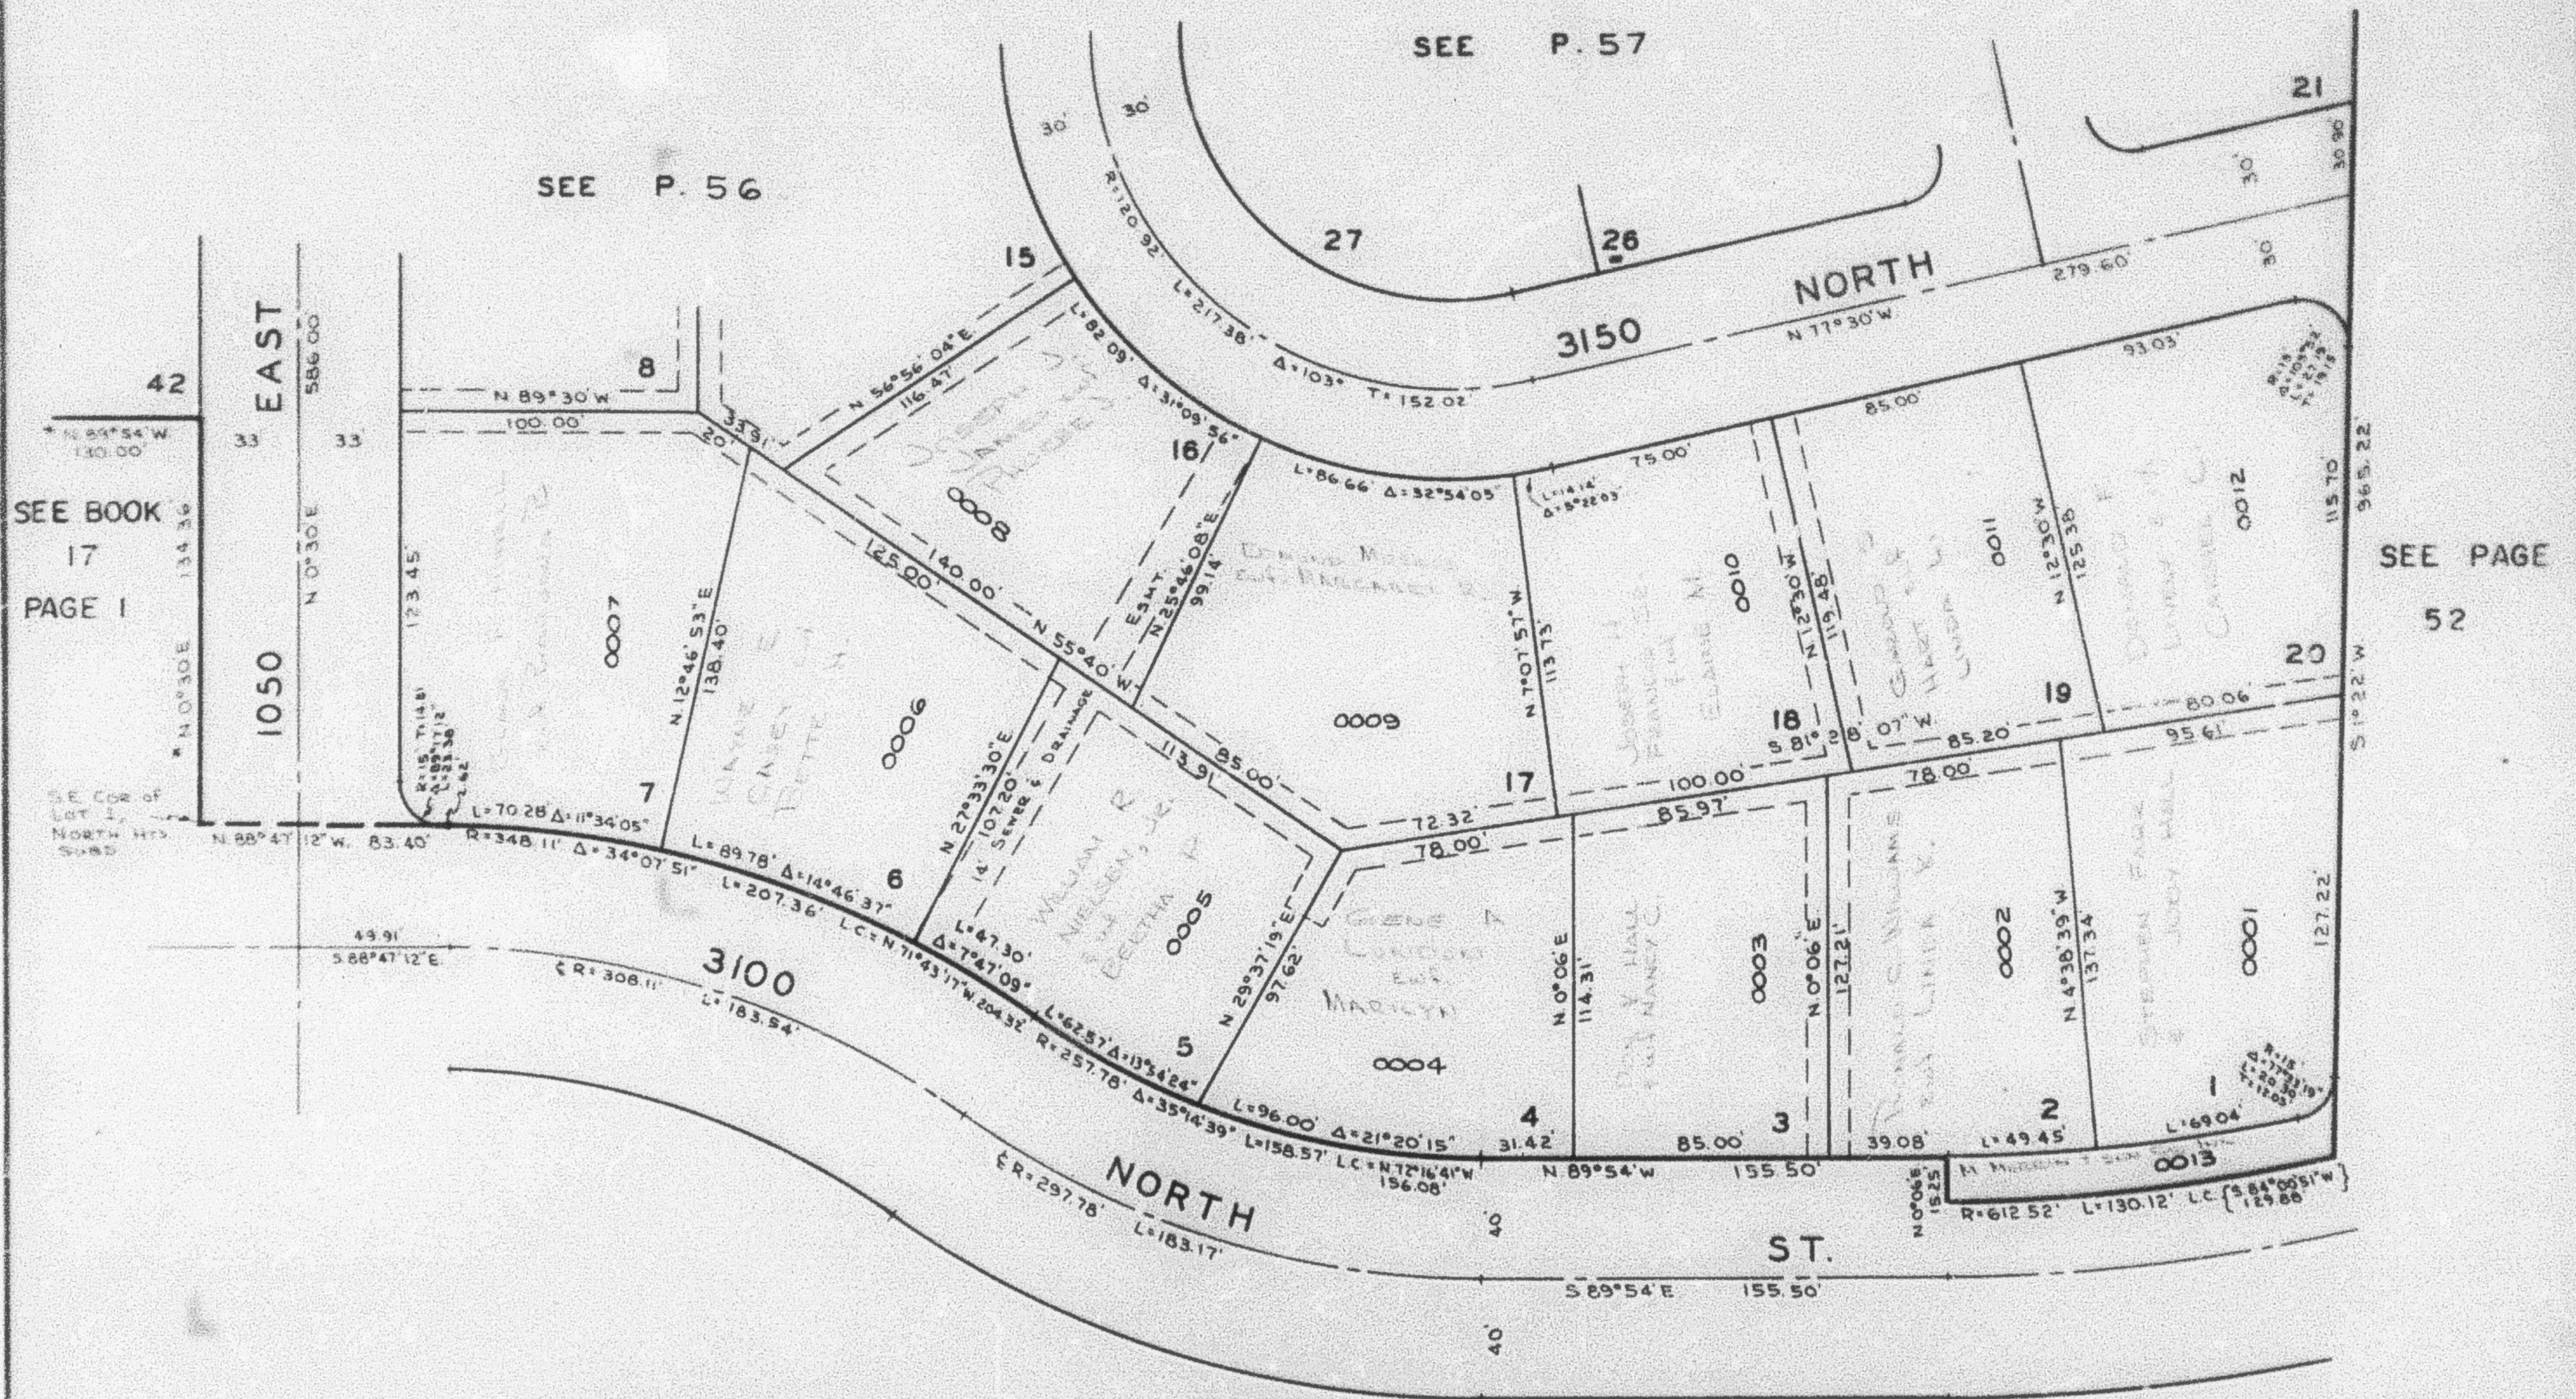

NOTE: UTILITY & DRAINAGE EASEMENT EACH SIDE
OF PROPERTY AS INDICATED BY DASHED LINES

NOTE THE BEARING N 00° 00' E AS SHOWN ON THE E OF 1050 EAST STREET WAS USED AS THE BASIS FOR DETERMINATION OF ALL BEARINGS RELATIVE TO THIS SUBDIVISION. THE E OF 1050 EAST STREET IS ALSO THE SECTION LINE.

* N. 89° 54' W. EQUALS N. 89° 51' 08" W. NORTH HEIGHTS SUBD.

NOTE: SEE ORIGINAL PLAT IN BOOK 15, PAGE 97, FOR
COMPLETE ENGINEERING DATA.

SEE PAGE 50