

INDIAN HILLS SUBDIVISION NO.1


TAXING UNIT 10

LOTS 1 TO 7 & 16 TO 20

PREFIX 16-055

NORTH OGDEN CITY

SCALE 1" = 50'

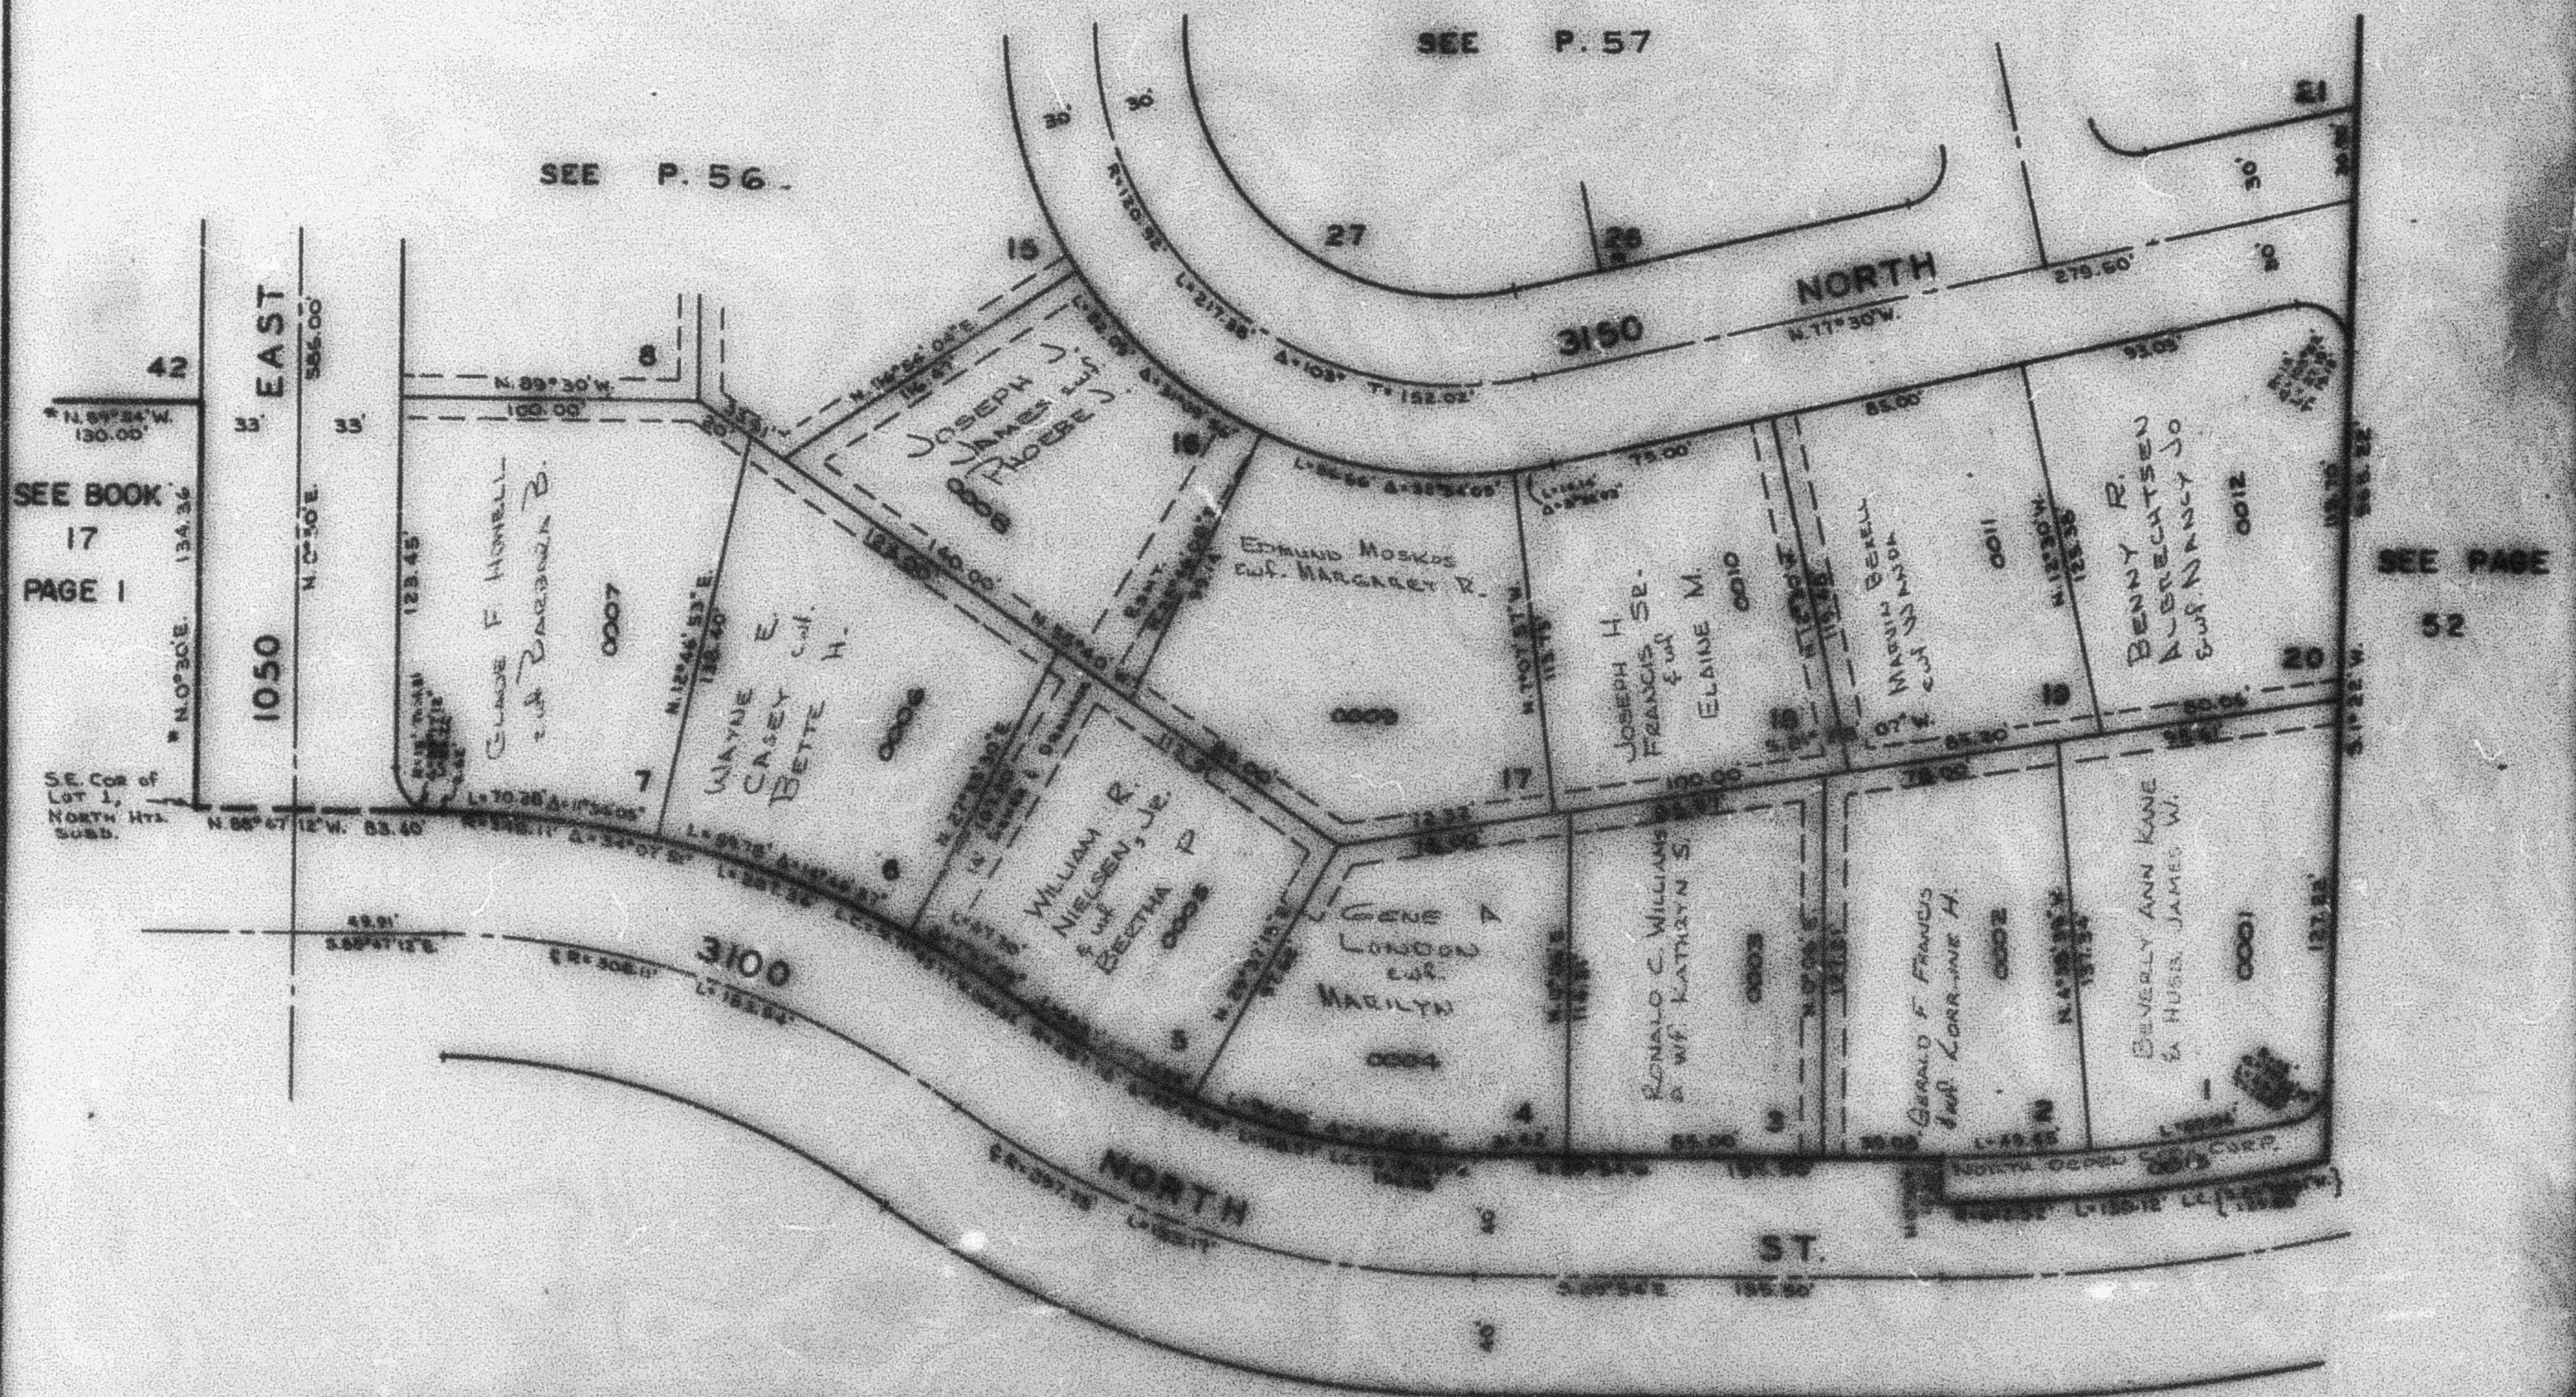

NOTE: T. UTILITY & DRAINAGE EXHIBIT FROM 1955
OF PROPERTY AS INDICATED BY DASHED LINE.

NOTE: THE SEARING NOTES AS SHOWN ON THE E. OF 1050 EAST STREET
WAS USED AS THE BASIS FOR DETERMINATION OF ALL BOUNDARIES
RELATIVE TO THIS SUBDIVISION. THE E. OF 1050 EAST STREET
IS ALSO THE SECTION LINE.

NOTE: SEE ORIGINAL PLAT IN BOOK 18, PAGE 57, FOR
COMPLETE ENGINEERING DATA.

SEE PAGE 50