

INDIAN HILLS SUBDIVISION NO.1


TAXING UNIT: 10

LOTS 1 TO 7 & 18 TO 20

PREFIX: 16-055

NORTH OGDEN CITY

SCALE 1" = 50'

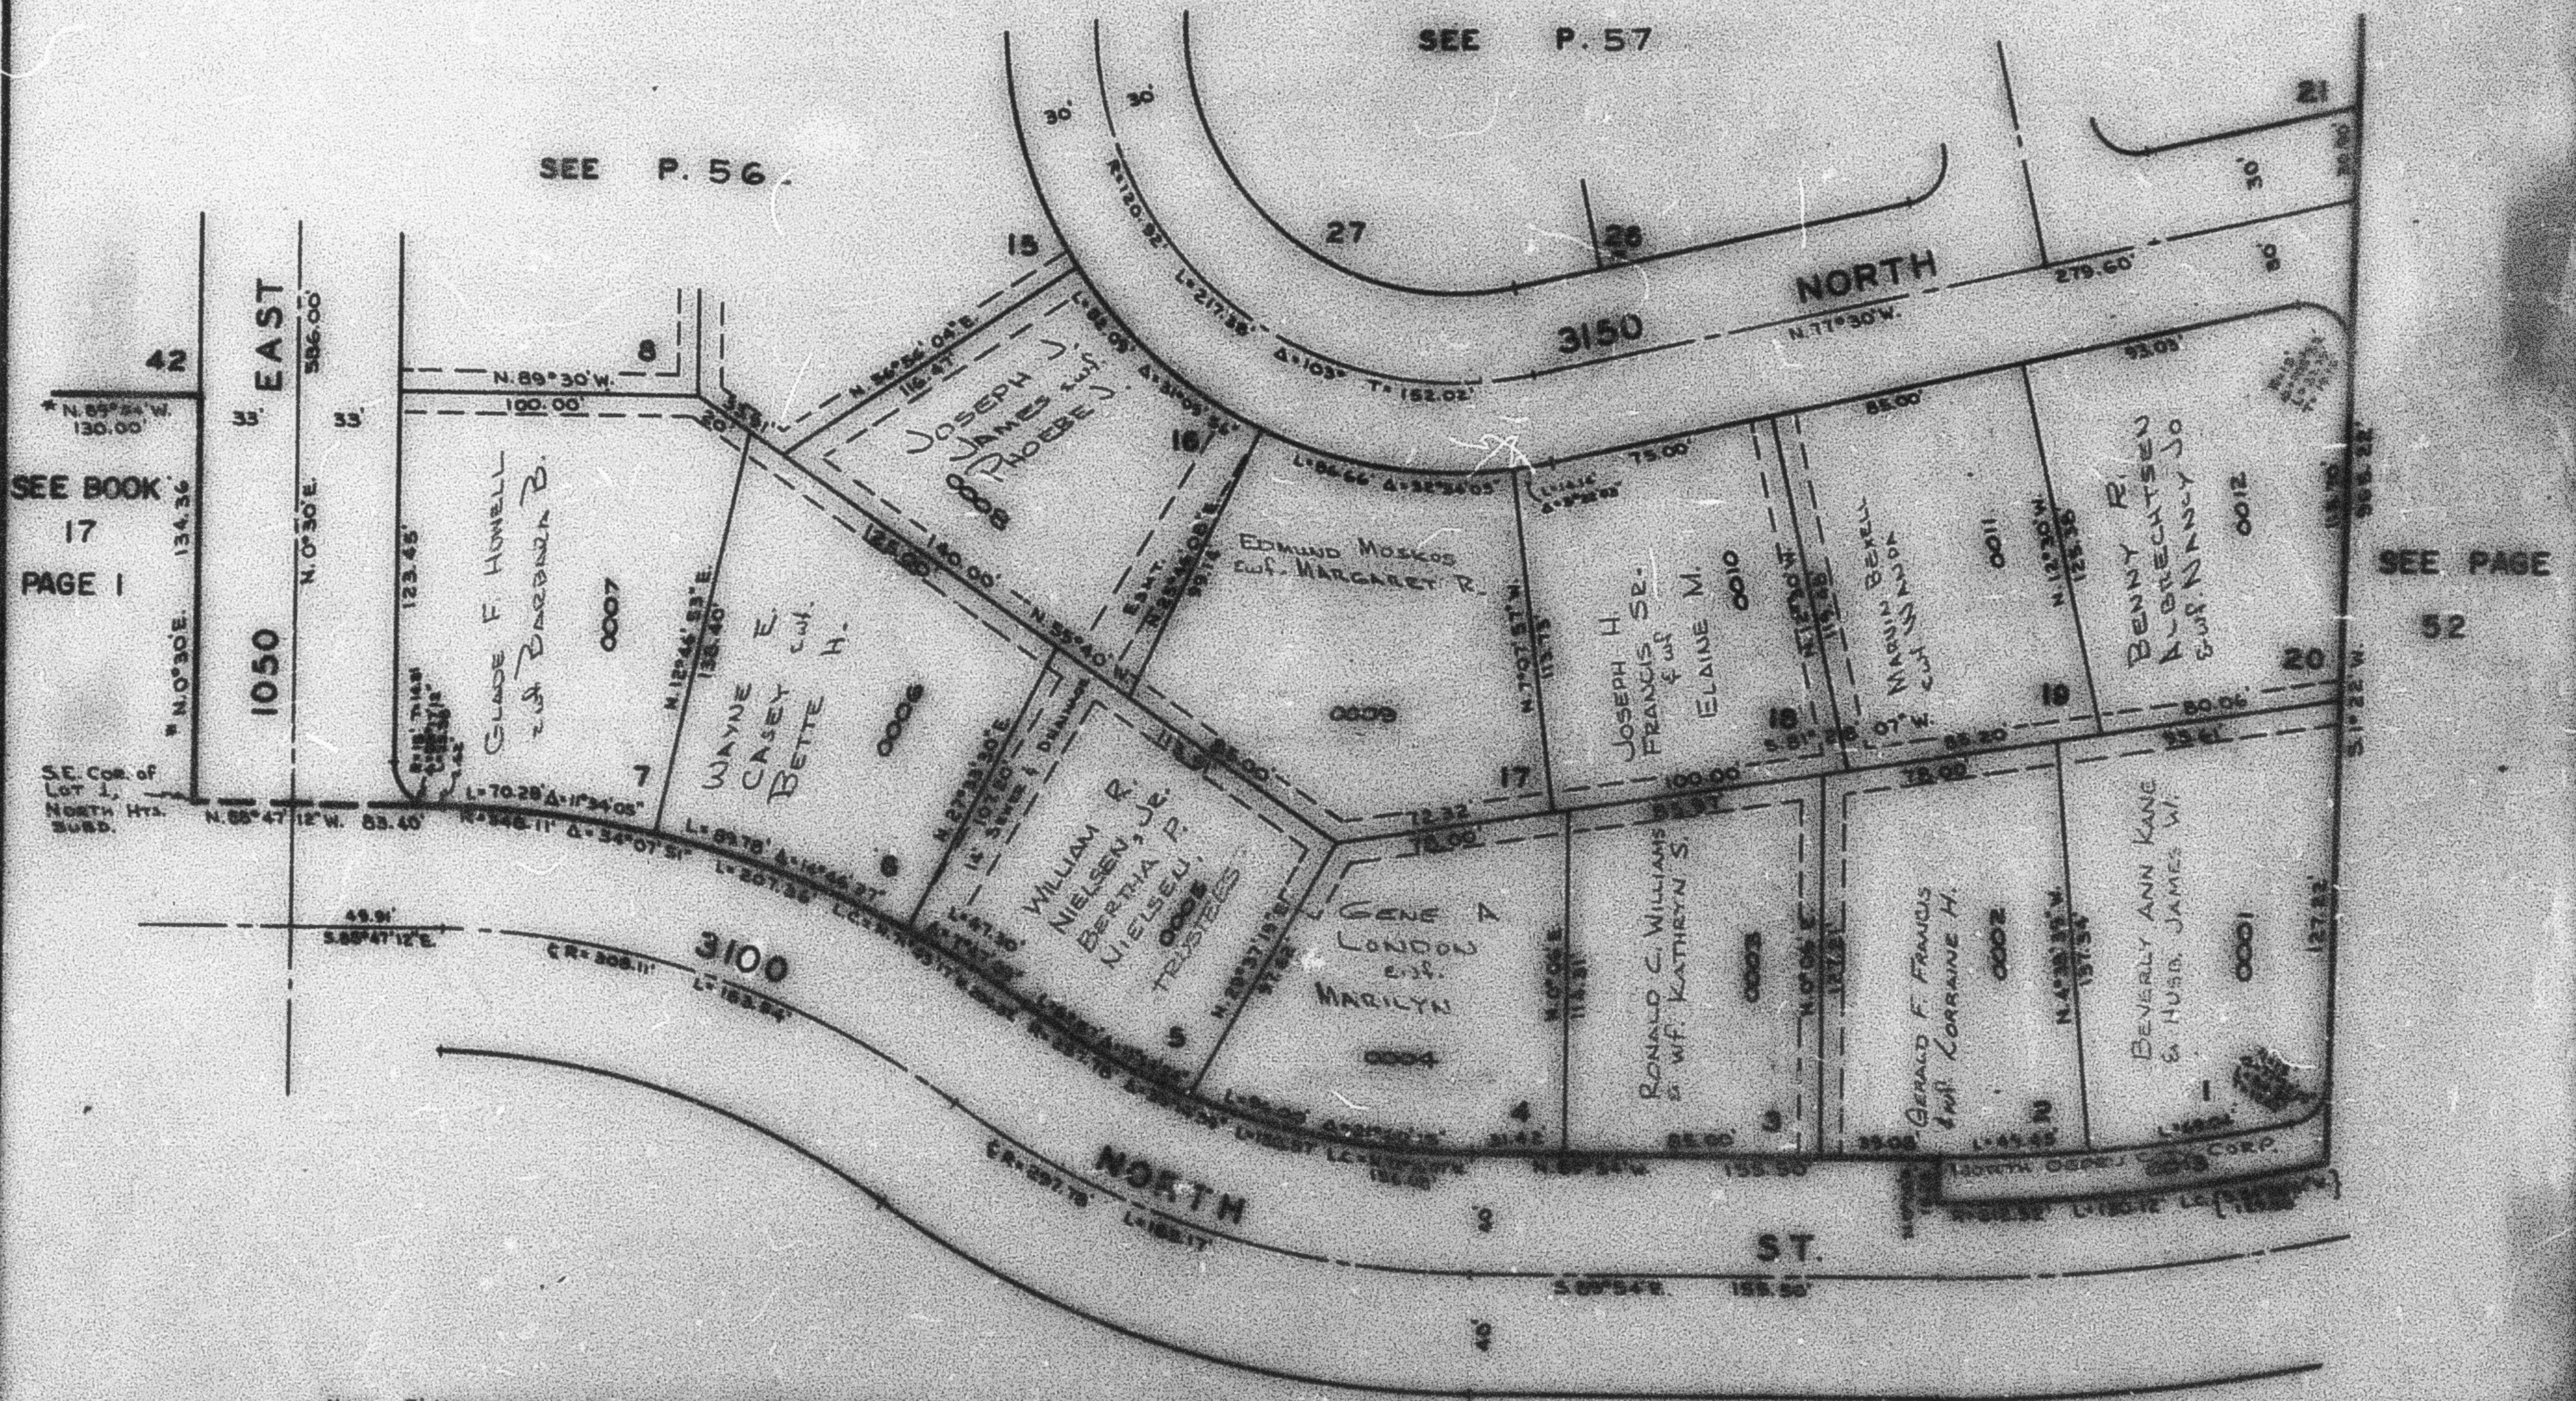

NOTE: 7' UTILITY & DRAINAGE EASEMENT EACH SIDE OF PROPERTY AS INDICATED BY DASHED LINES.

NOTE: THE BEARING MEASURE AS SHOWN ON THE E OF 1050 EAST STREET WAS USED AS THE BASIS FOR DETERMINATION OF ALL BEARINGS RELATIVE TO THIS SUBDIVISION. THE E OF 1050 EAST STREET IS ALSO THE SECTION LINE. N. 10° 20' 00' 00\"/>

NOTE: SEE ORIGINAL PLAT IN BOOK 15, PAGE 77, FOR COMPLETE ENGINEERING DATA.

SEE PAGE 50

SEE PAGE 52