

INDIAN HILLS SUBDIVISION NO.1


TAXING UNIT: 10

LOTS 1 TO 7 & 16 TO 20

PREFIX: 16-055

NORTH OGDEN CITY

SCALE 1" = 50'

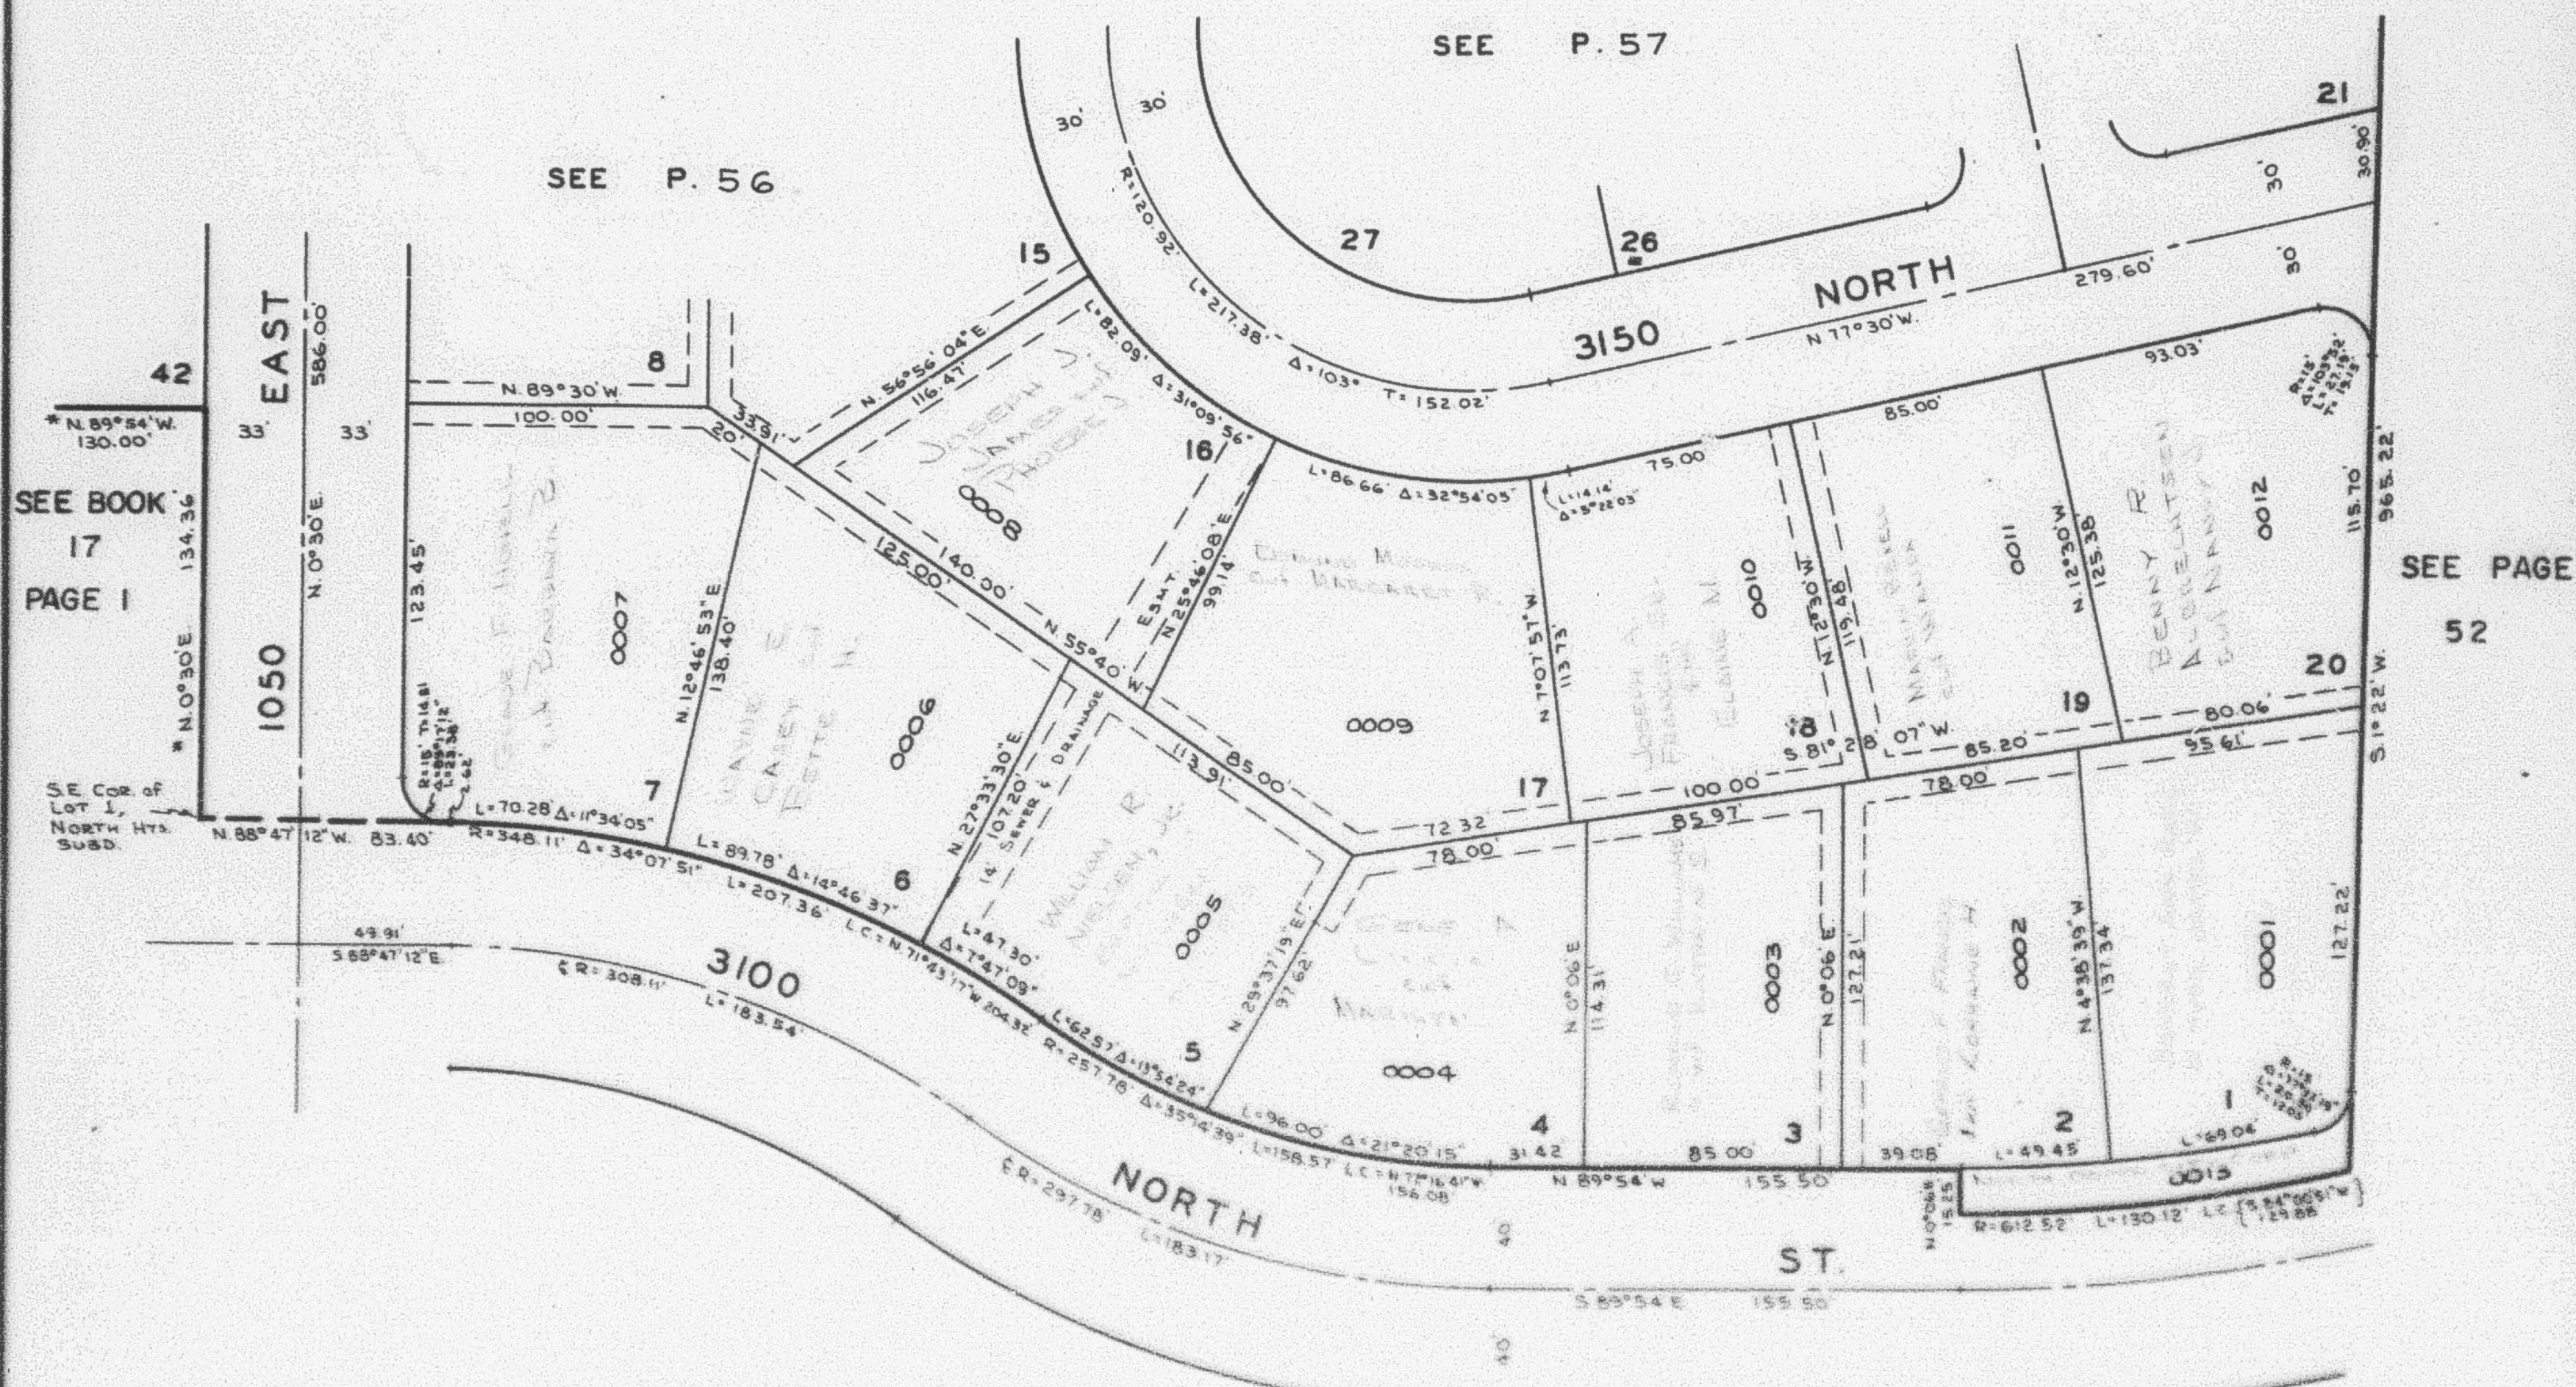

NOTE: UTILITY & DRAINAGE EASEMENTS EACH SIDE OF PROPERTY AS INDICATED BY DASHED LINES

NOTE: THE BEARING RECORDS AS SHOWN ON THE E OF 1050 EAST STREET WAS USED AS THE BASIS FOR DETERMINATION OF ALL BEARINGS RELATIVE TO THIS SUBDIVISION. THE E OF 1050 EAST STREET IS ALSO THE SECTION LINE.

* N. 89° 54' W. 130.00' NORTH HTS. SUBD.
* N. 89° 54' W. 130.00' NORTH HTS. SUBD.

NOTE: SEE ORIGINAL PLAT IN BOOK 15, PAGE 37, FOR COMPLETE ENGINEERING DATA.

SEE PAGE 50