

PART OF N.W. 1/4 OF SEC. 27 & N.E. 1/4 OF SEC. 28, T.7N., R.1W., S.L.B.&M. 55

INDIAN HILLS SUBDIVISION NO.1


TAXING UNIT: 10

LOTS 1 TO 7 & 16 TO 20

PREFIX: 16-055

NORTH OGDEN CITY

SCALE 1" = 50'

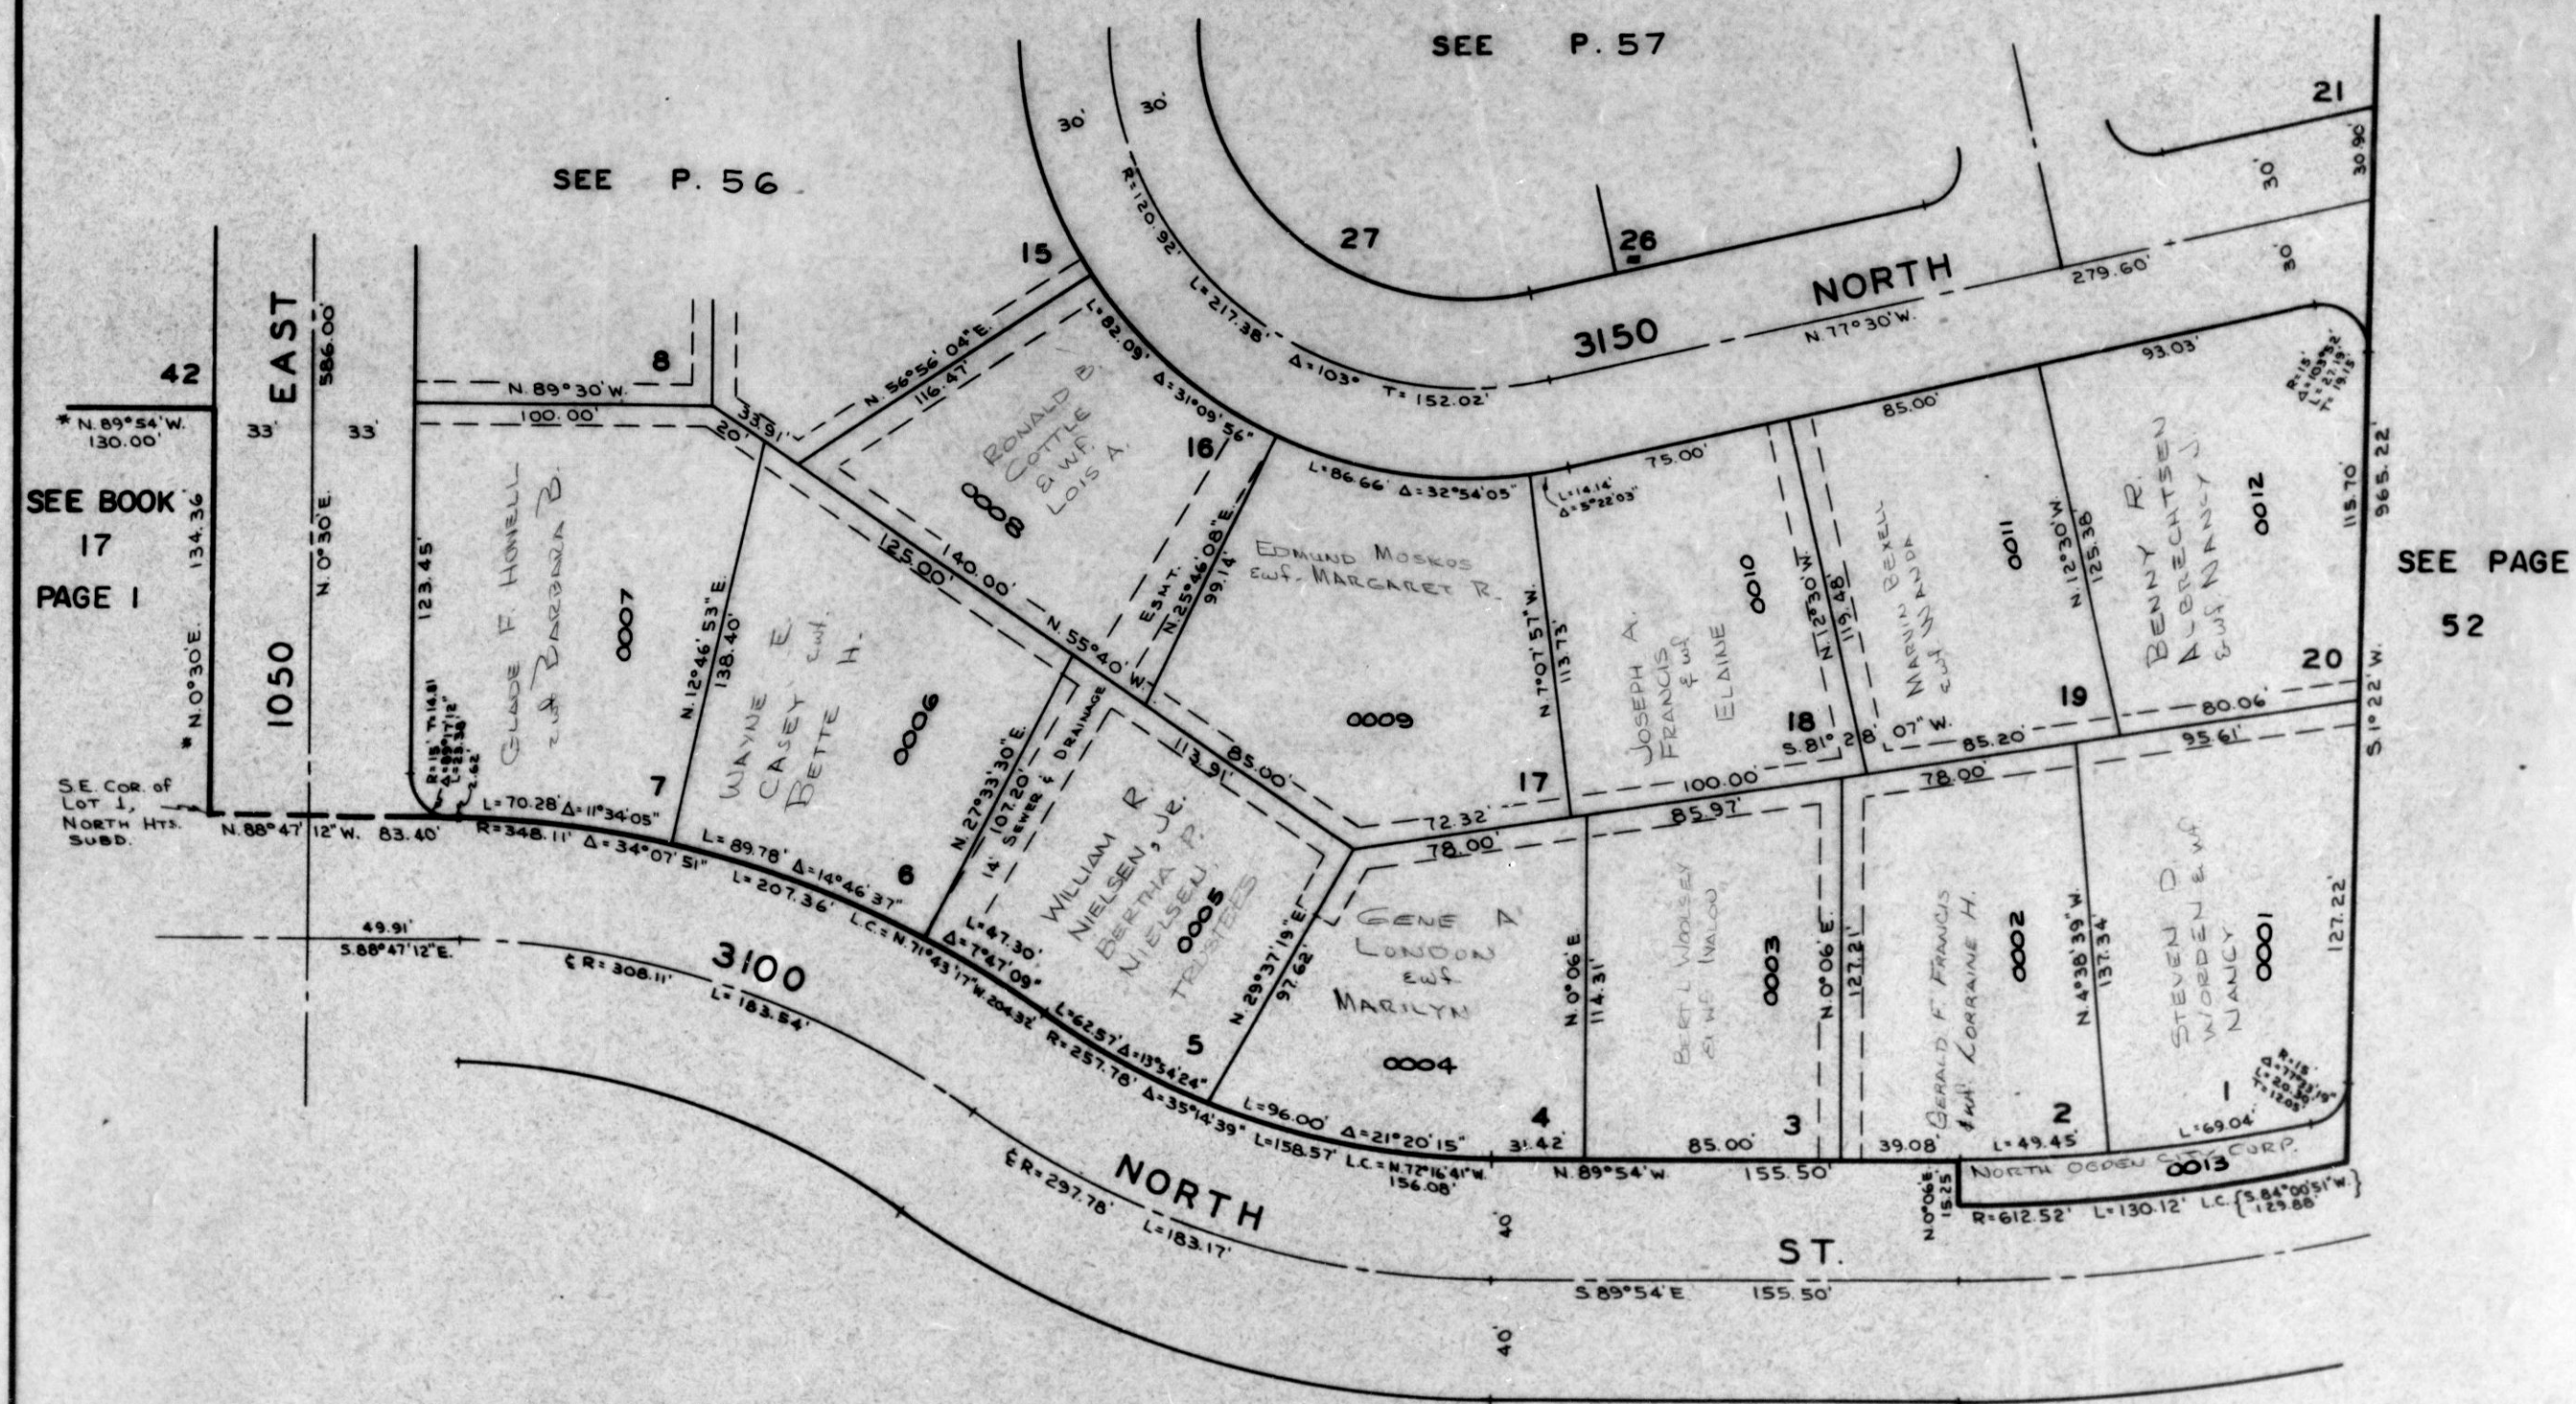

NOTE: 7' UTILITY & DRAINAGE EASEMENT EACH SIDE OF PROPERTY AS INDICATED BY DASHED LINES.

NOTE: THE BEARING N. 0° 30' E. AS SHOWN ON THE E. OF 1050 EAST STREET WAS USED AS THE BASIS FOR DETERMINATION OF ALL BEARINGS RELATIVE TO THIS SUBDIVISION. THE E. OF 1050 EAST STREET IS ALSO THE SECTION LINE.

* N. 0° 30' E. EQUALS N. 0° 32' 52" E. NORTH HEIGHTS SUBD.
* N. 89° 54' W. EQUALS N. 89° 51' 08" W. NORTH HEIGHTS SUBD.

NOTE: SEE ORIGINAL PLAT IN BOOK 15, PAGE 97, FOR COMPLETE ENGINEERING DATA.