


PART OF N.W. 1/4 OF SEC. 27 & N.E. 1/4 OF SEC. 28, T.7N., R.1W., S.L.B. & M.
INDIAN HILLS SUBDIVISION NO.1

TAXING UNIT: 10

LOTS 1 TO 7 & 16 TO 20

NORTH OGDEN CITY

SCALE 1" = 50'

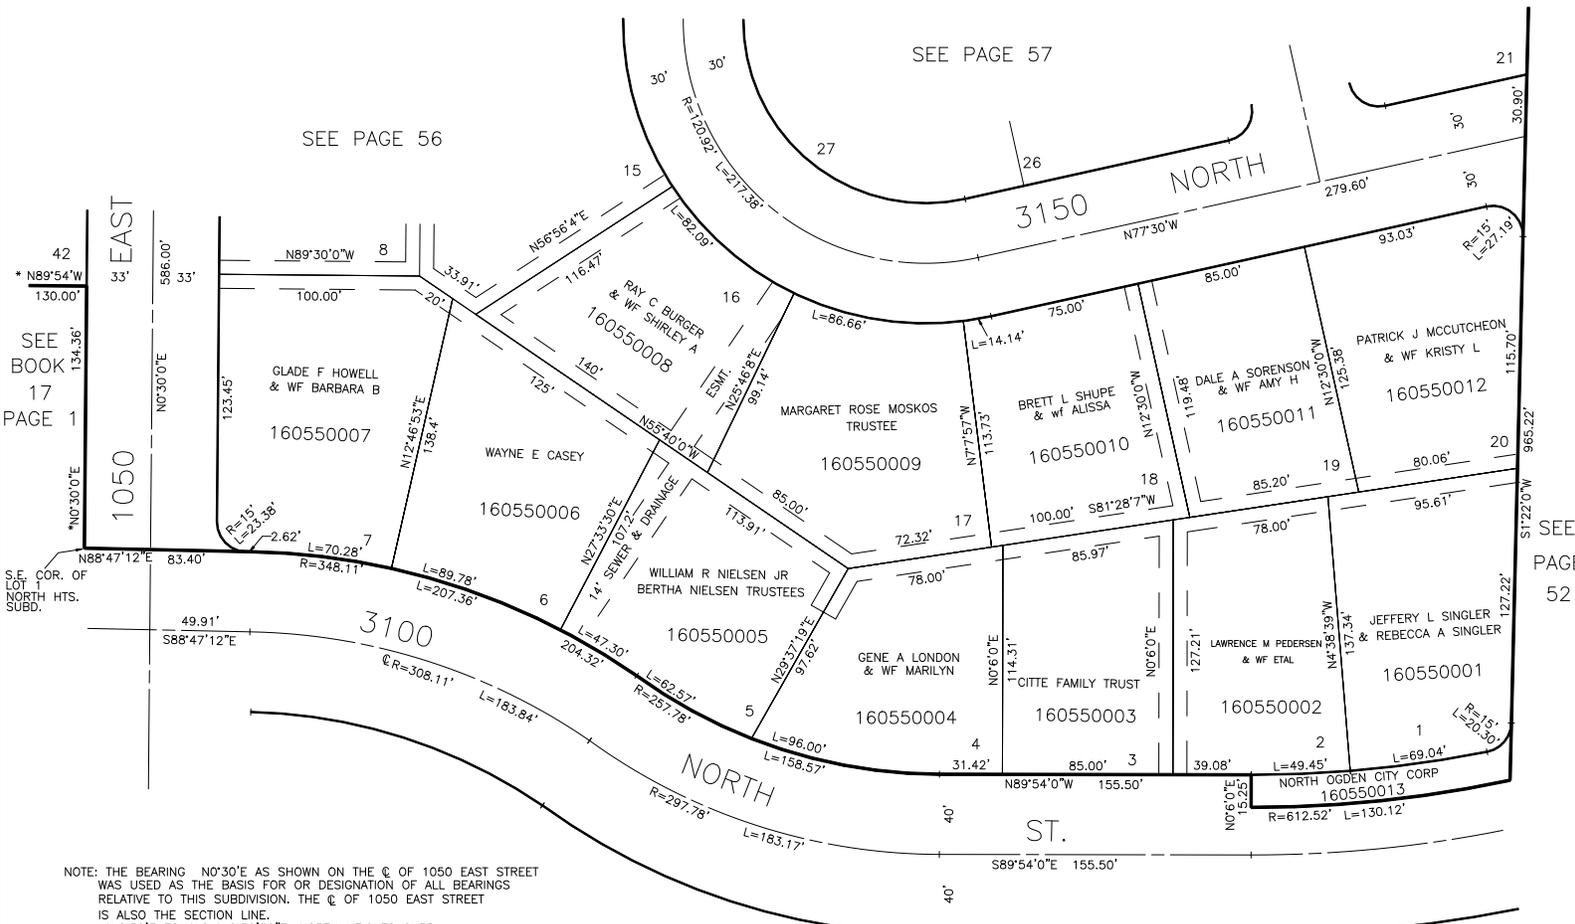

SEE BOOK 17 PAGE 1

S.E. COR. OF LOT 1 NORTH HTS. SUBD.

SEE PAGE 52

NOTE: THE BEARING N0°30'E AS SHOWN ON THE C OF 1050 EAST STREET WAS USED AS THE BASIS FOR OR DESIGNATION OF ALL BEARINGS RELATIVE TO THIS SUBDIVISION. THE C OF 1050 EAST STREET IS ALSO THE SECTION LINE.
 * N.0°30'E EQUALS N.0°32'52"E. NORTH HEIGHTS SUBD.
 * N.89°54'W. EQUALS N.89°51'00"W. NORTH HEIGHTS SUBD.

7' UTILITY & DRAINAGE EASEMENTS EACH SIDE OF PROPERTY LINES AS INDICATED BY DASHED LINES EXCEPT AS OTHERWISE SHOWN.

FOR COMPLETE ENG DATA SEE ORIGINAL DEDICATION PLAT IN BOOK 15, PAGE 97 OF RECORDS.

SEE PAGE 50