

PART OF N.W. 1/4 OF SEC. 27 & N.E. 1/4 OF SEC. 28, T.7N., R.1W., S.L.B.&M. 56

# INDIAN HILLS SUBDIVISION NO. 1


TAXING UNIT 10

LOTS 8 TO 15 & 40 TO 48

PREFIX 16-056

NORTH OGDEN CITY

SCALE 1" = 50'

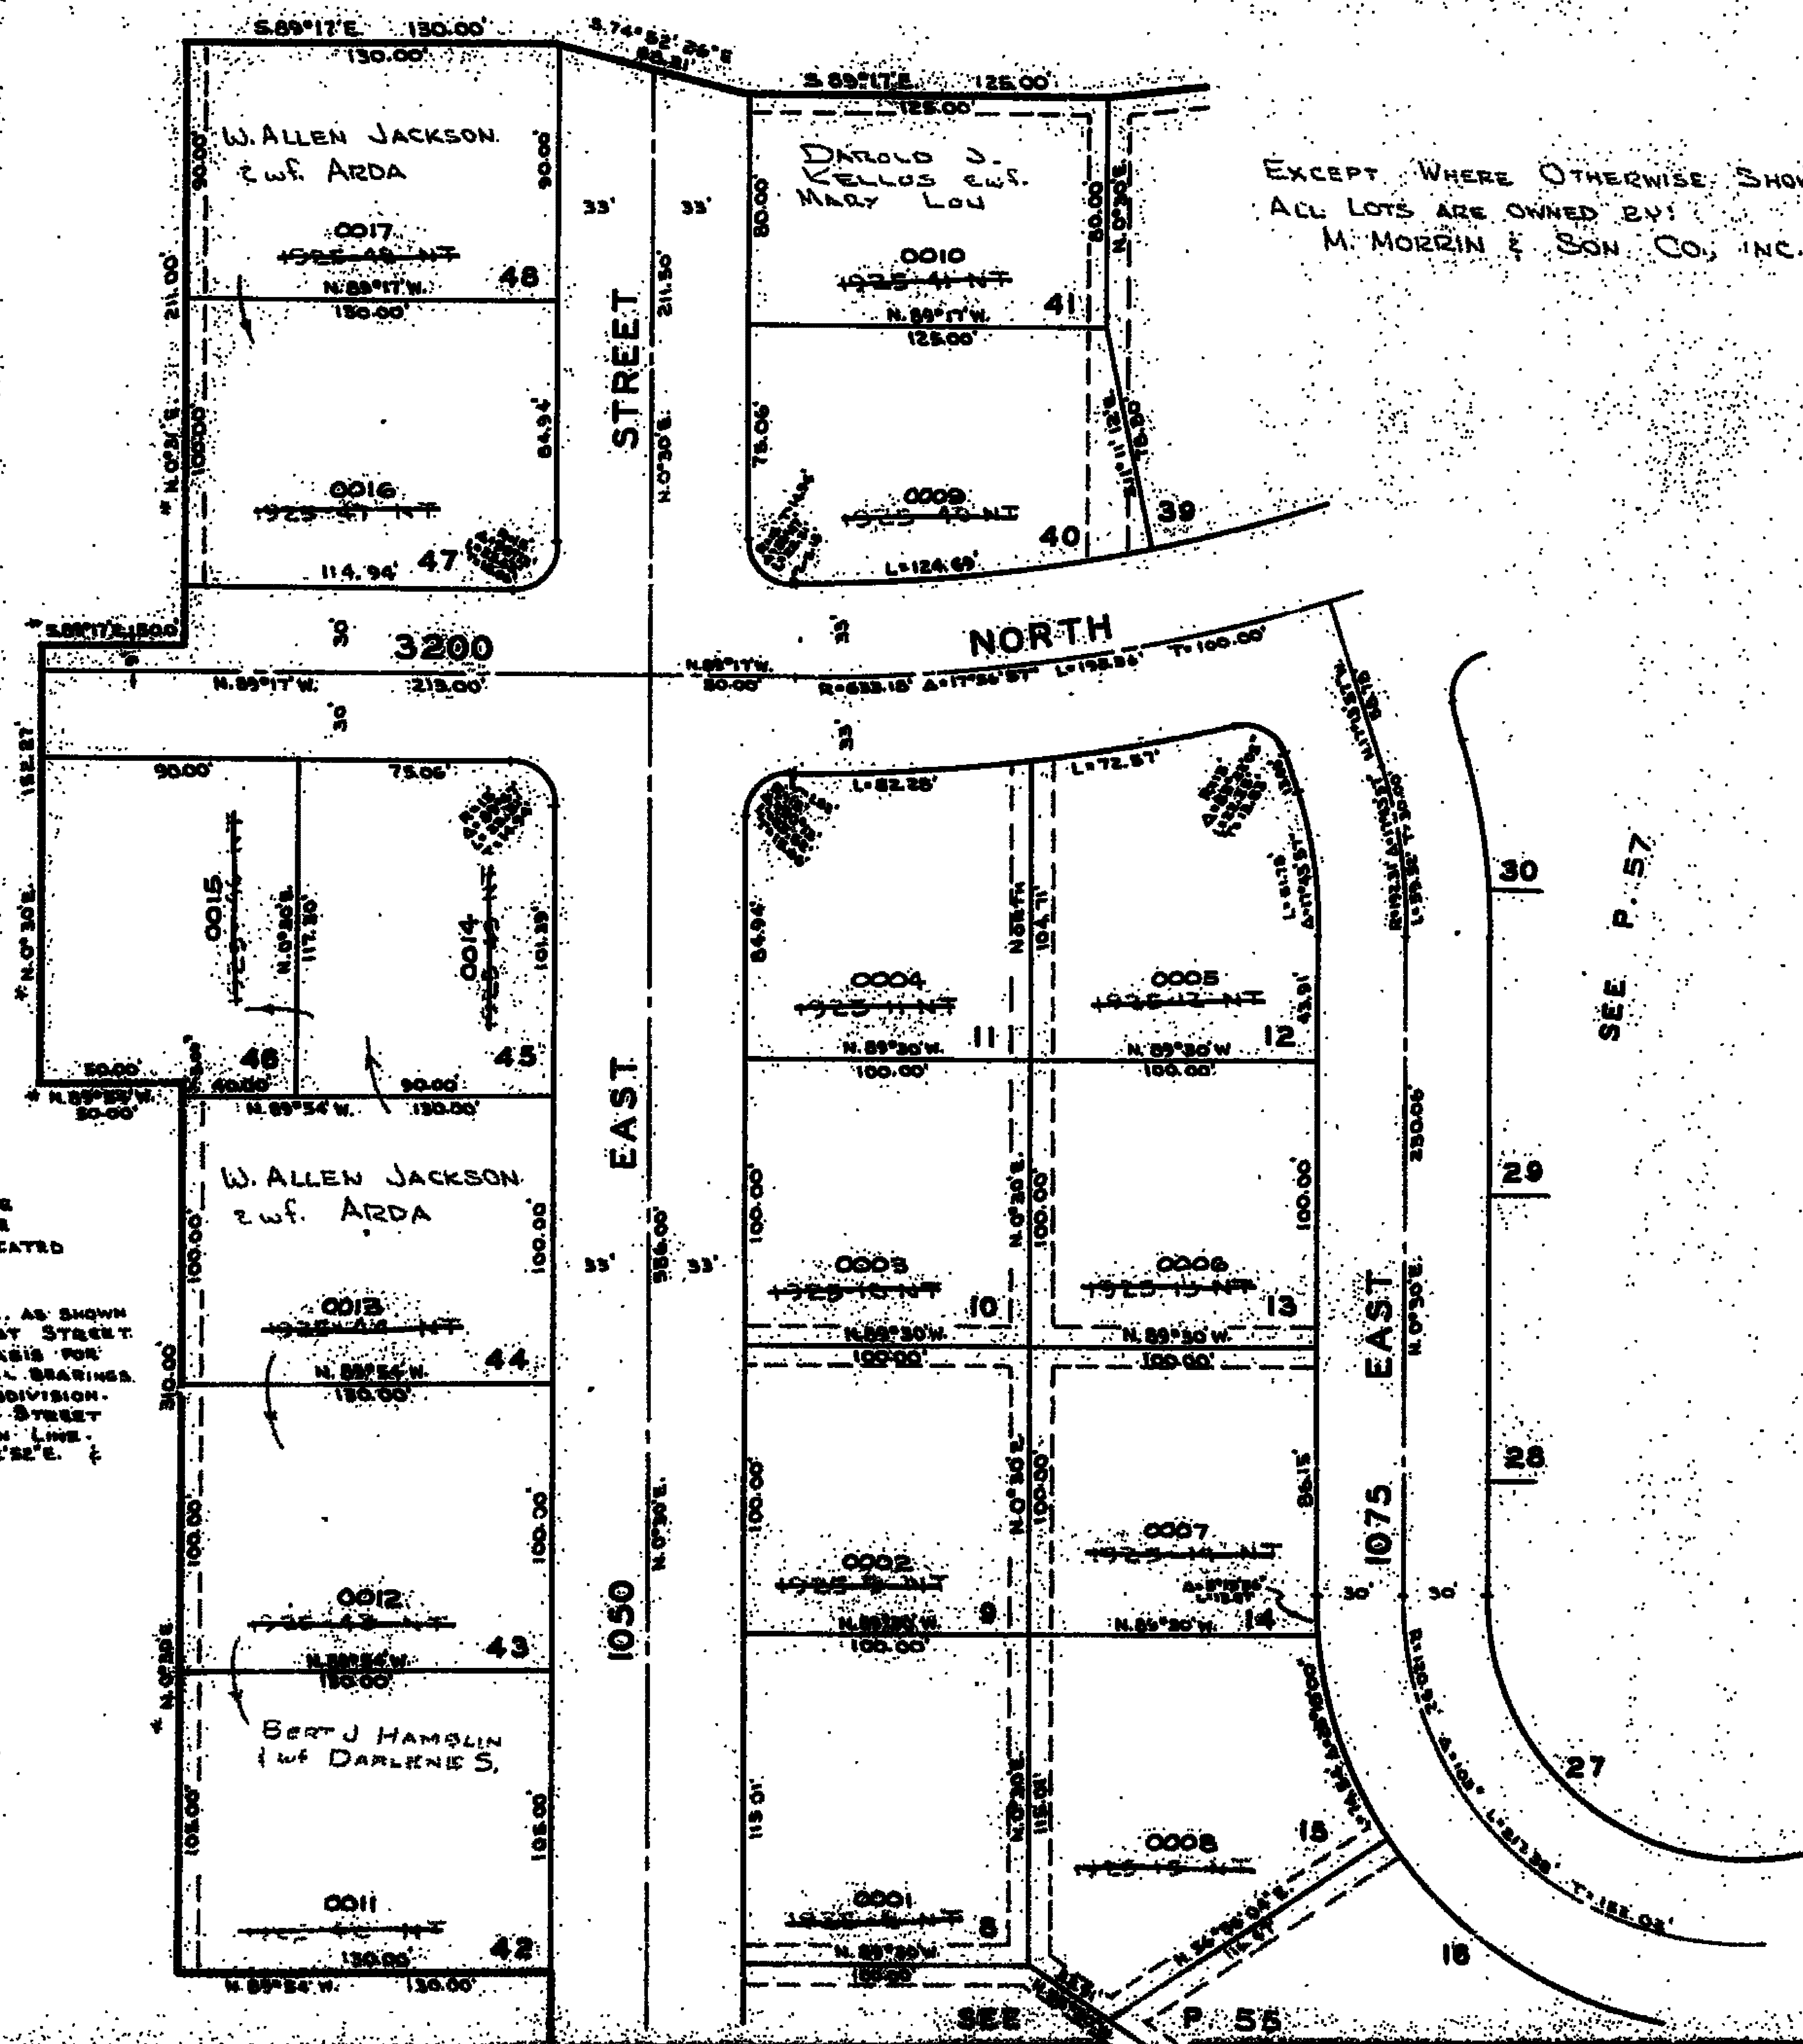

NOTE: UTILITY & DRAINAGE EASEMENT EACH SIDE OF PROPERTY AS INDICATED BY DASHED LINES.

NOTE: THE BEARING N. 0° 30' E. AS SHOWN ON THE E. & W. 1050 EAST STREET WAS USED AS THE BASIS FOR DETERMINATION OF ALL BEARINGS RELATIVE TO THIS SUBDIVISION. THE E. & W. 1050 EAST STREET IS ALSO THE SECTION LINE. N. 0° 30' E. BEARS N. 0° 32' 30" E. & N. 0° 34' W. BEARS N. 0° 36' W.