

PART OF NW 1/4 OF SEC. 27 & NE 1/4 OF SEC. 28, T.7N., R.1W., S.L.B.&M.

56

INDIAN HILLS SUBDIVISION NO.1

TAXING UNIT -10

LOTS 8 TO 15 & 40 TO 48

PREFIX 16-056

NORTH OGDEN CITY


SCALE 1" = 30'

SEE PAGE 49-4

SEE BOOK 17
PAGE 1

NOTE: UTILITY & DRAINAGE
EASEMENT EACH SIDE
OF PROPERTY AS INDICATED
BY DASHED LINES

NOTE: THE BEARING N. 0° 30' E. AS SHOWN
ON THE E. OF 1050 EAST STREET
WAS USED AS THE BASIS FOR
DETERMINATION OF ALL BEARINGS
RELATIVE TO THIS SUBDIVISION.
THE E. OF 1050 EAST STREET
IS ALSO THE SECTION LINE.
N. 0° 30' E. EQUALS N. 0° 32' 52" E. &
N. 0° 34' W. EQUALS

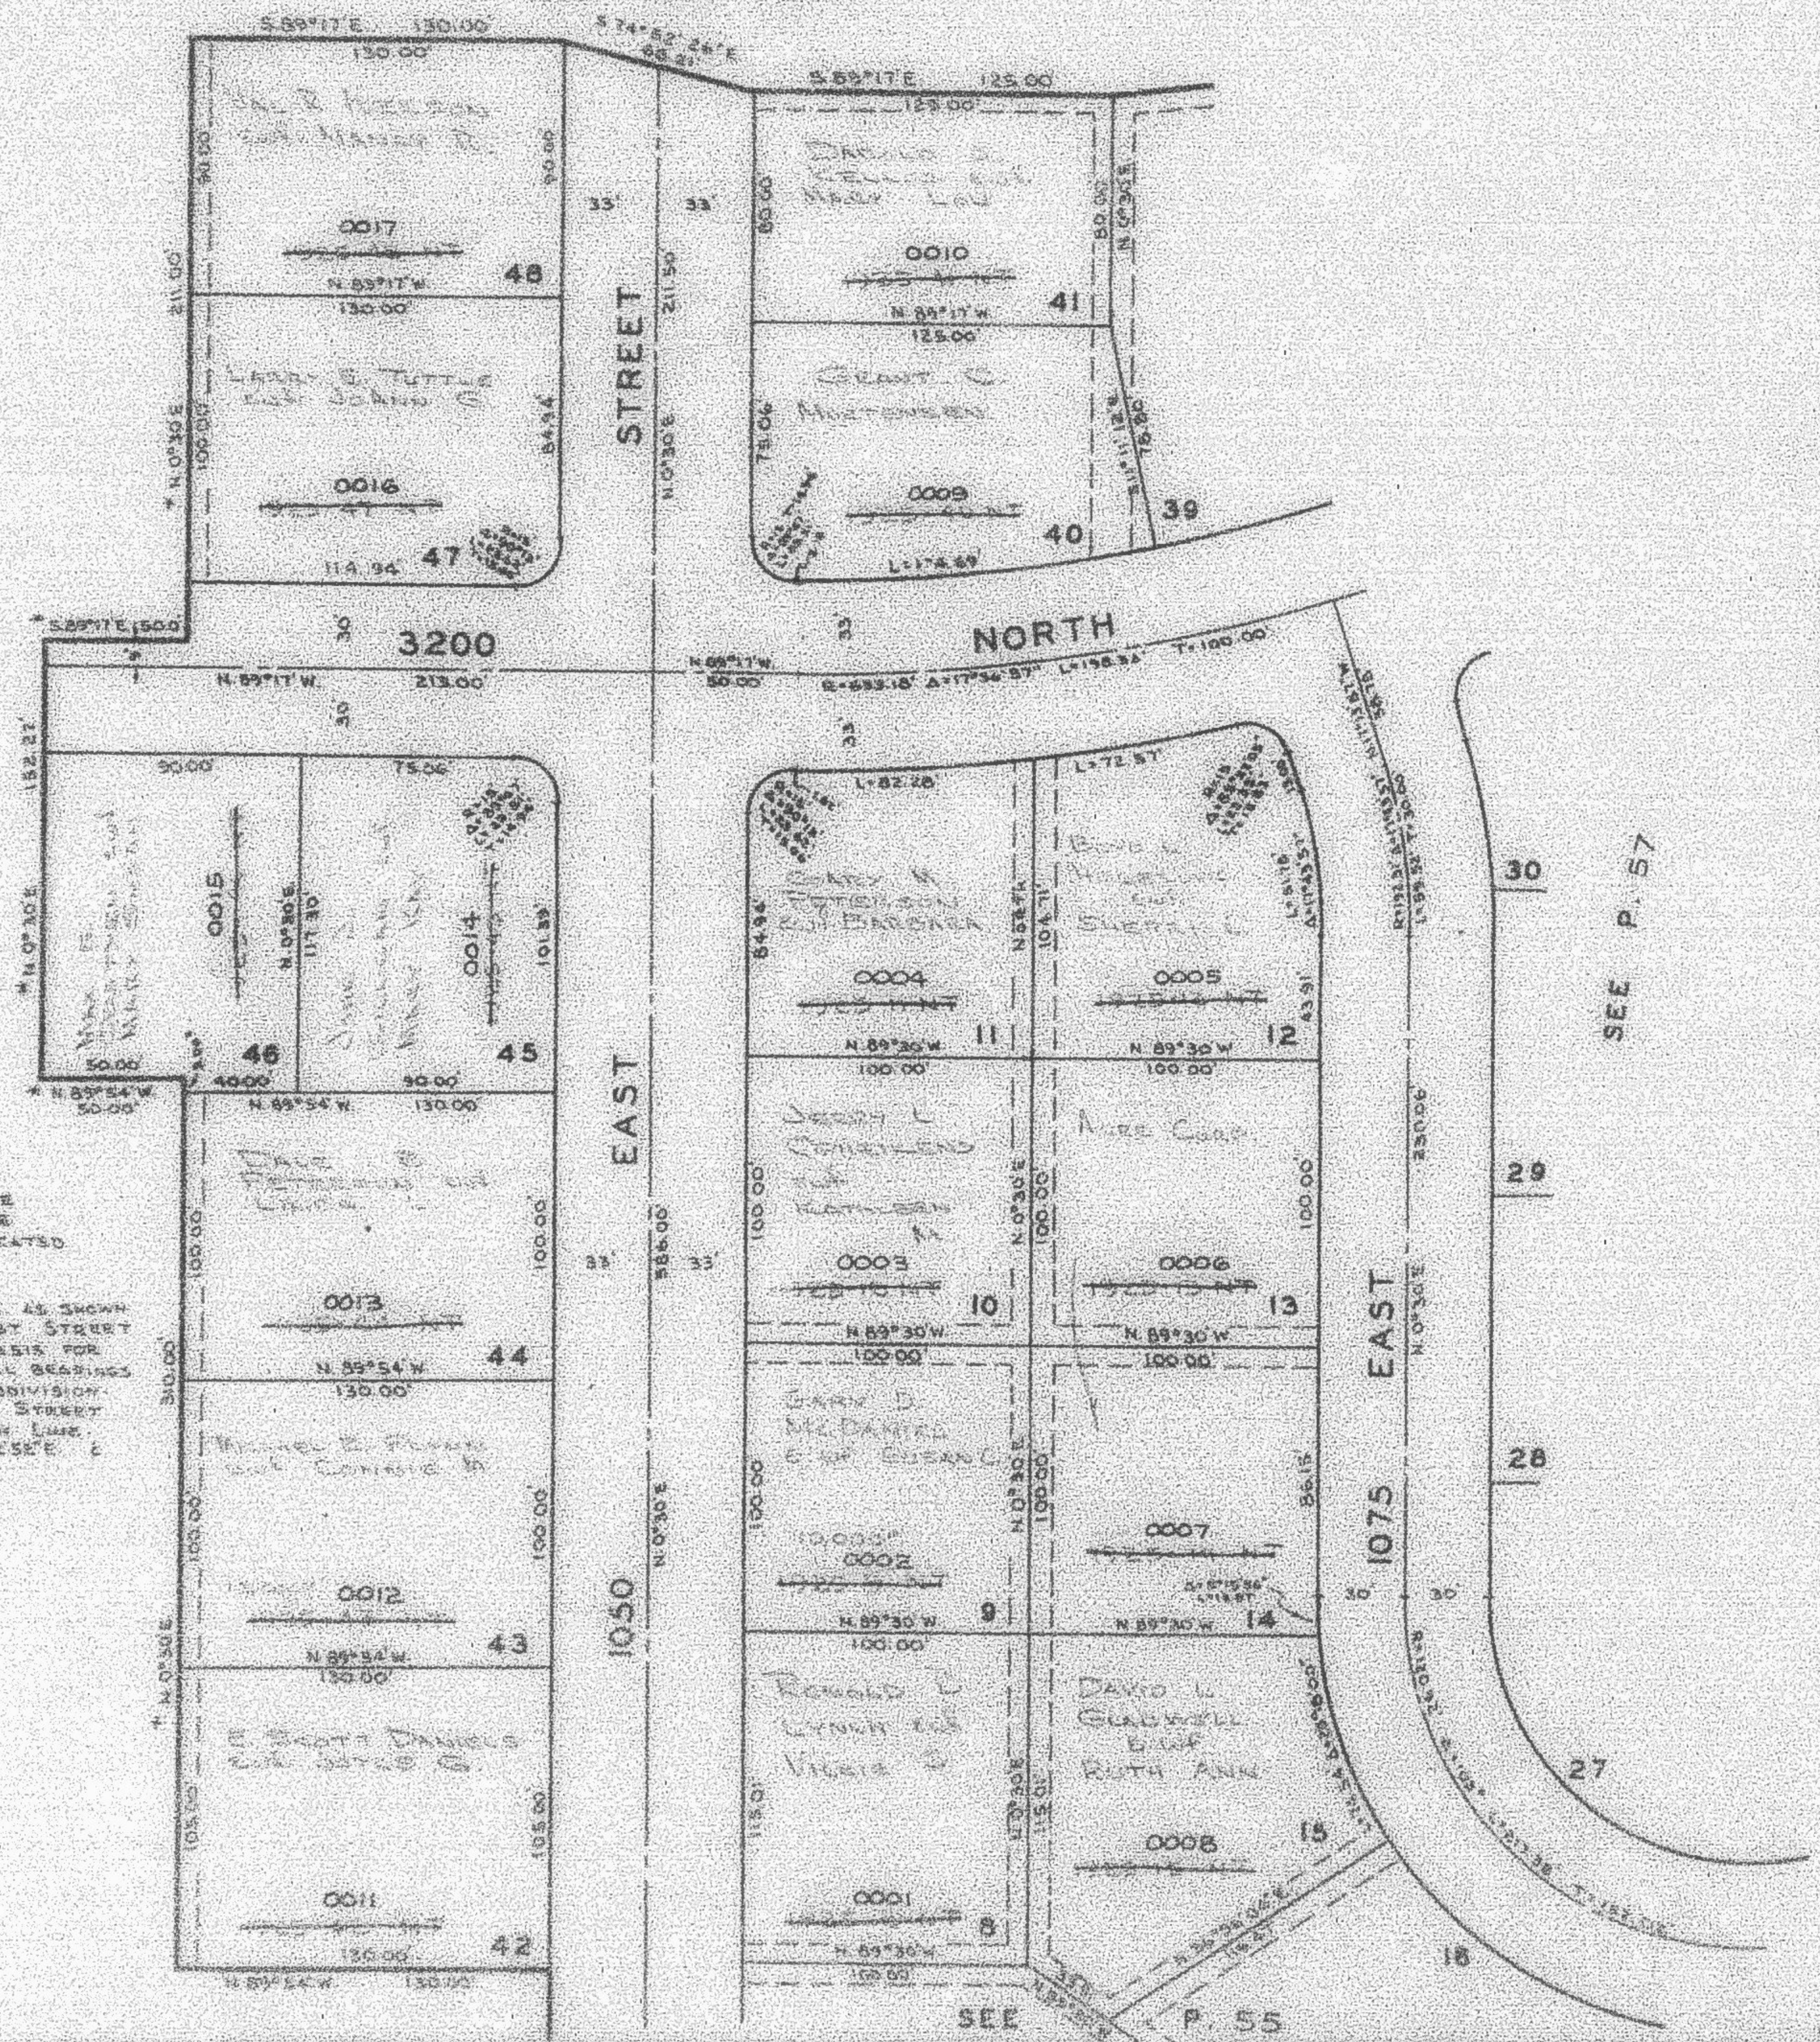

SEE P. 57

SEE P. 55