

PART OF N.W. 1/4 OF SEC. 27 & N.E. 1/4 OF SEC. 28, T.7N., R.1W., S.L.B.&M.

56

INDIAN HILLS SUBDIVISION NO.1

TAXING UNIT : 10

LOTS 8 TO 15 & 40 TO 48

PREFIX: 16-056

NORTH OGDEN CITY


SCALE 1" = 50'

SEE PAGE 49-4

SEE BOOK 17
PAGE 1

NOTE: 7' UTILITY & DRAINAGE
EASEMENT EACH SIDE
OF PROPERTY AS INDICATED
BY DASHED LINES.

NOTE: THE BEARING N.0°30'E. AS SHOWN
ON THE E OF 1050 EAST STREET
WAS USED AS THE BASIS FOR
DETERMINATION OF ALL BEARINGS
RELATIVE TO THIS SUBDIVISION.
THE E OF 1050 EAST STREET
IS ALSO THE SECTION LINE.
* N.0°30'E. EQUALS N.0°32'52"E. &
N.89°54'W. EQUALS

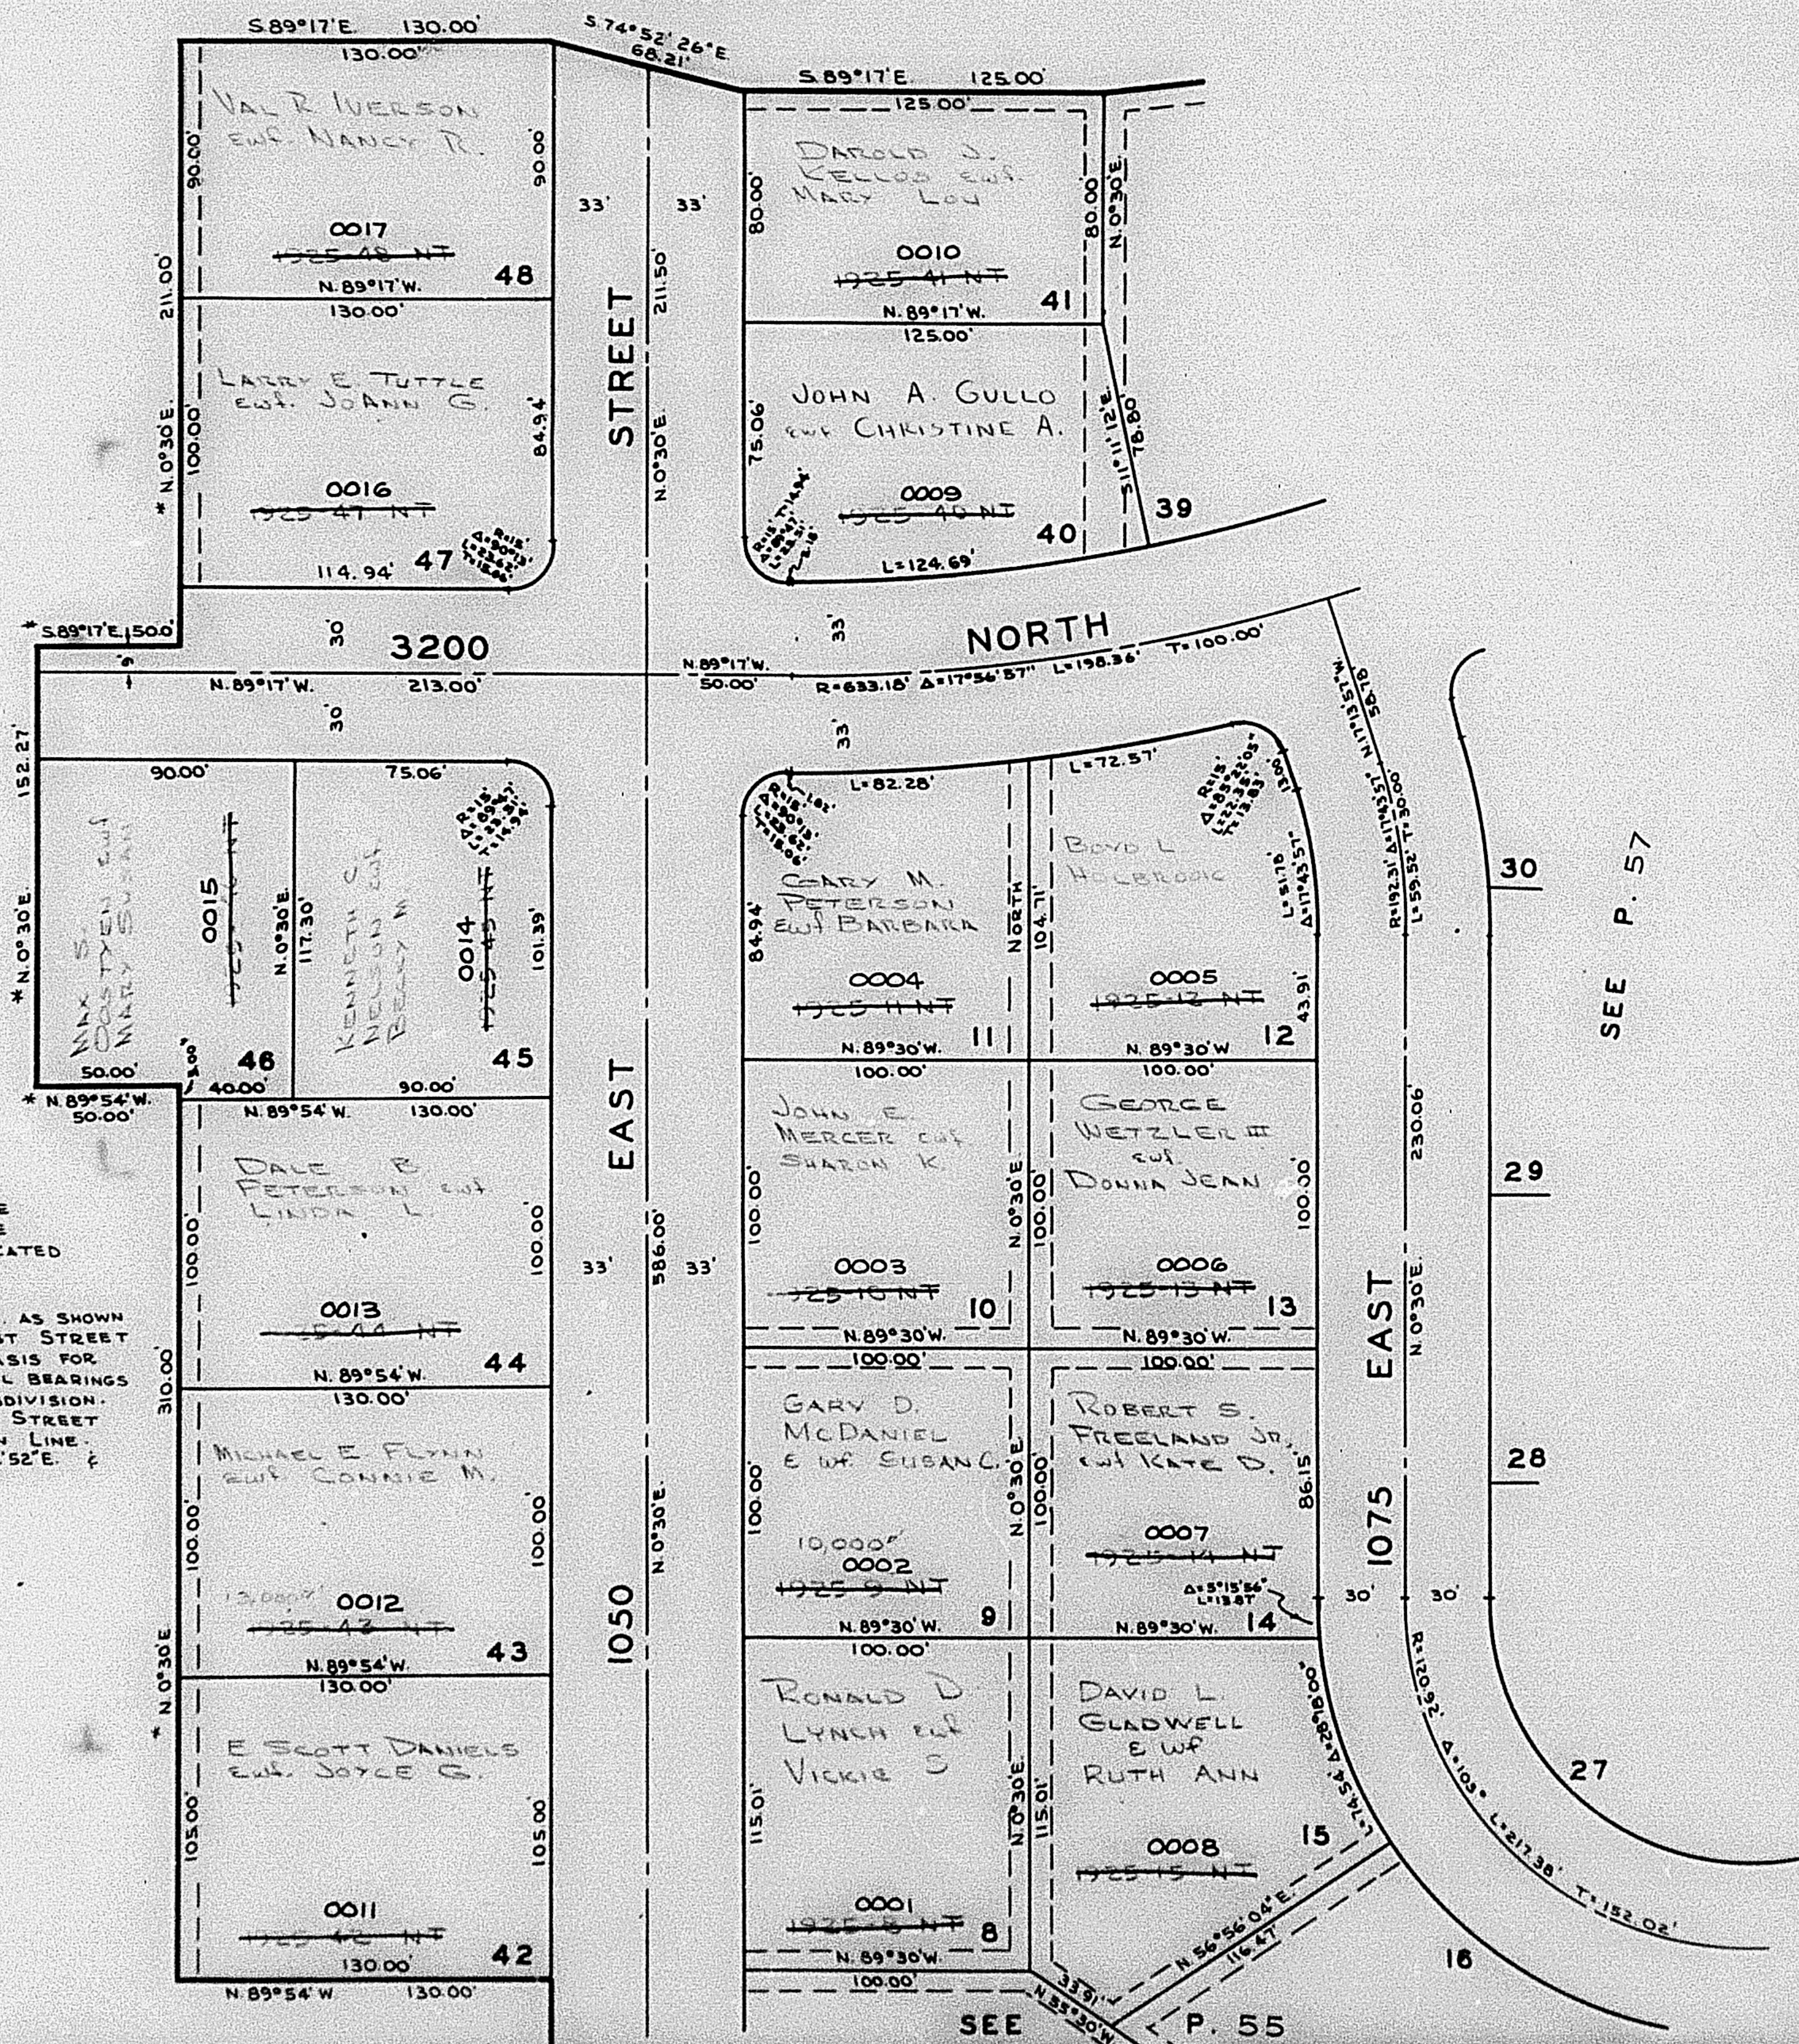

SEE P. 57

SEE

P. 55