

INDIAN HILLS SUBDIVISION NO.1

TAXING UNIT 10


LOTS 8 TO 15 & 40 TO 48

PREFIX 16-056

NORTH OGDEN CITY

SCALE 1" = 50'

SEE PAGE 49-4

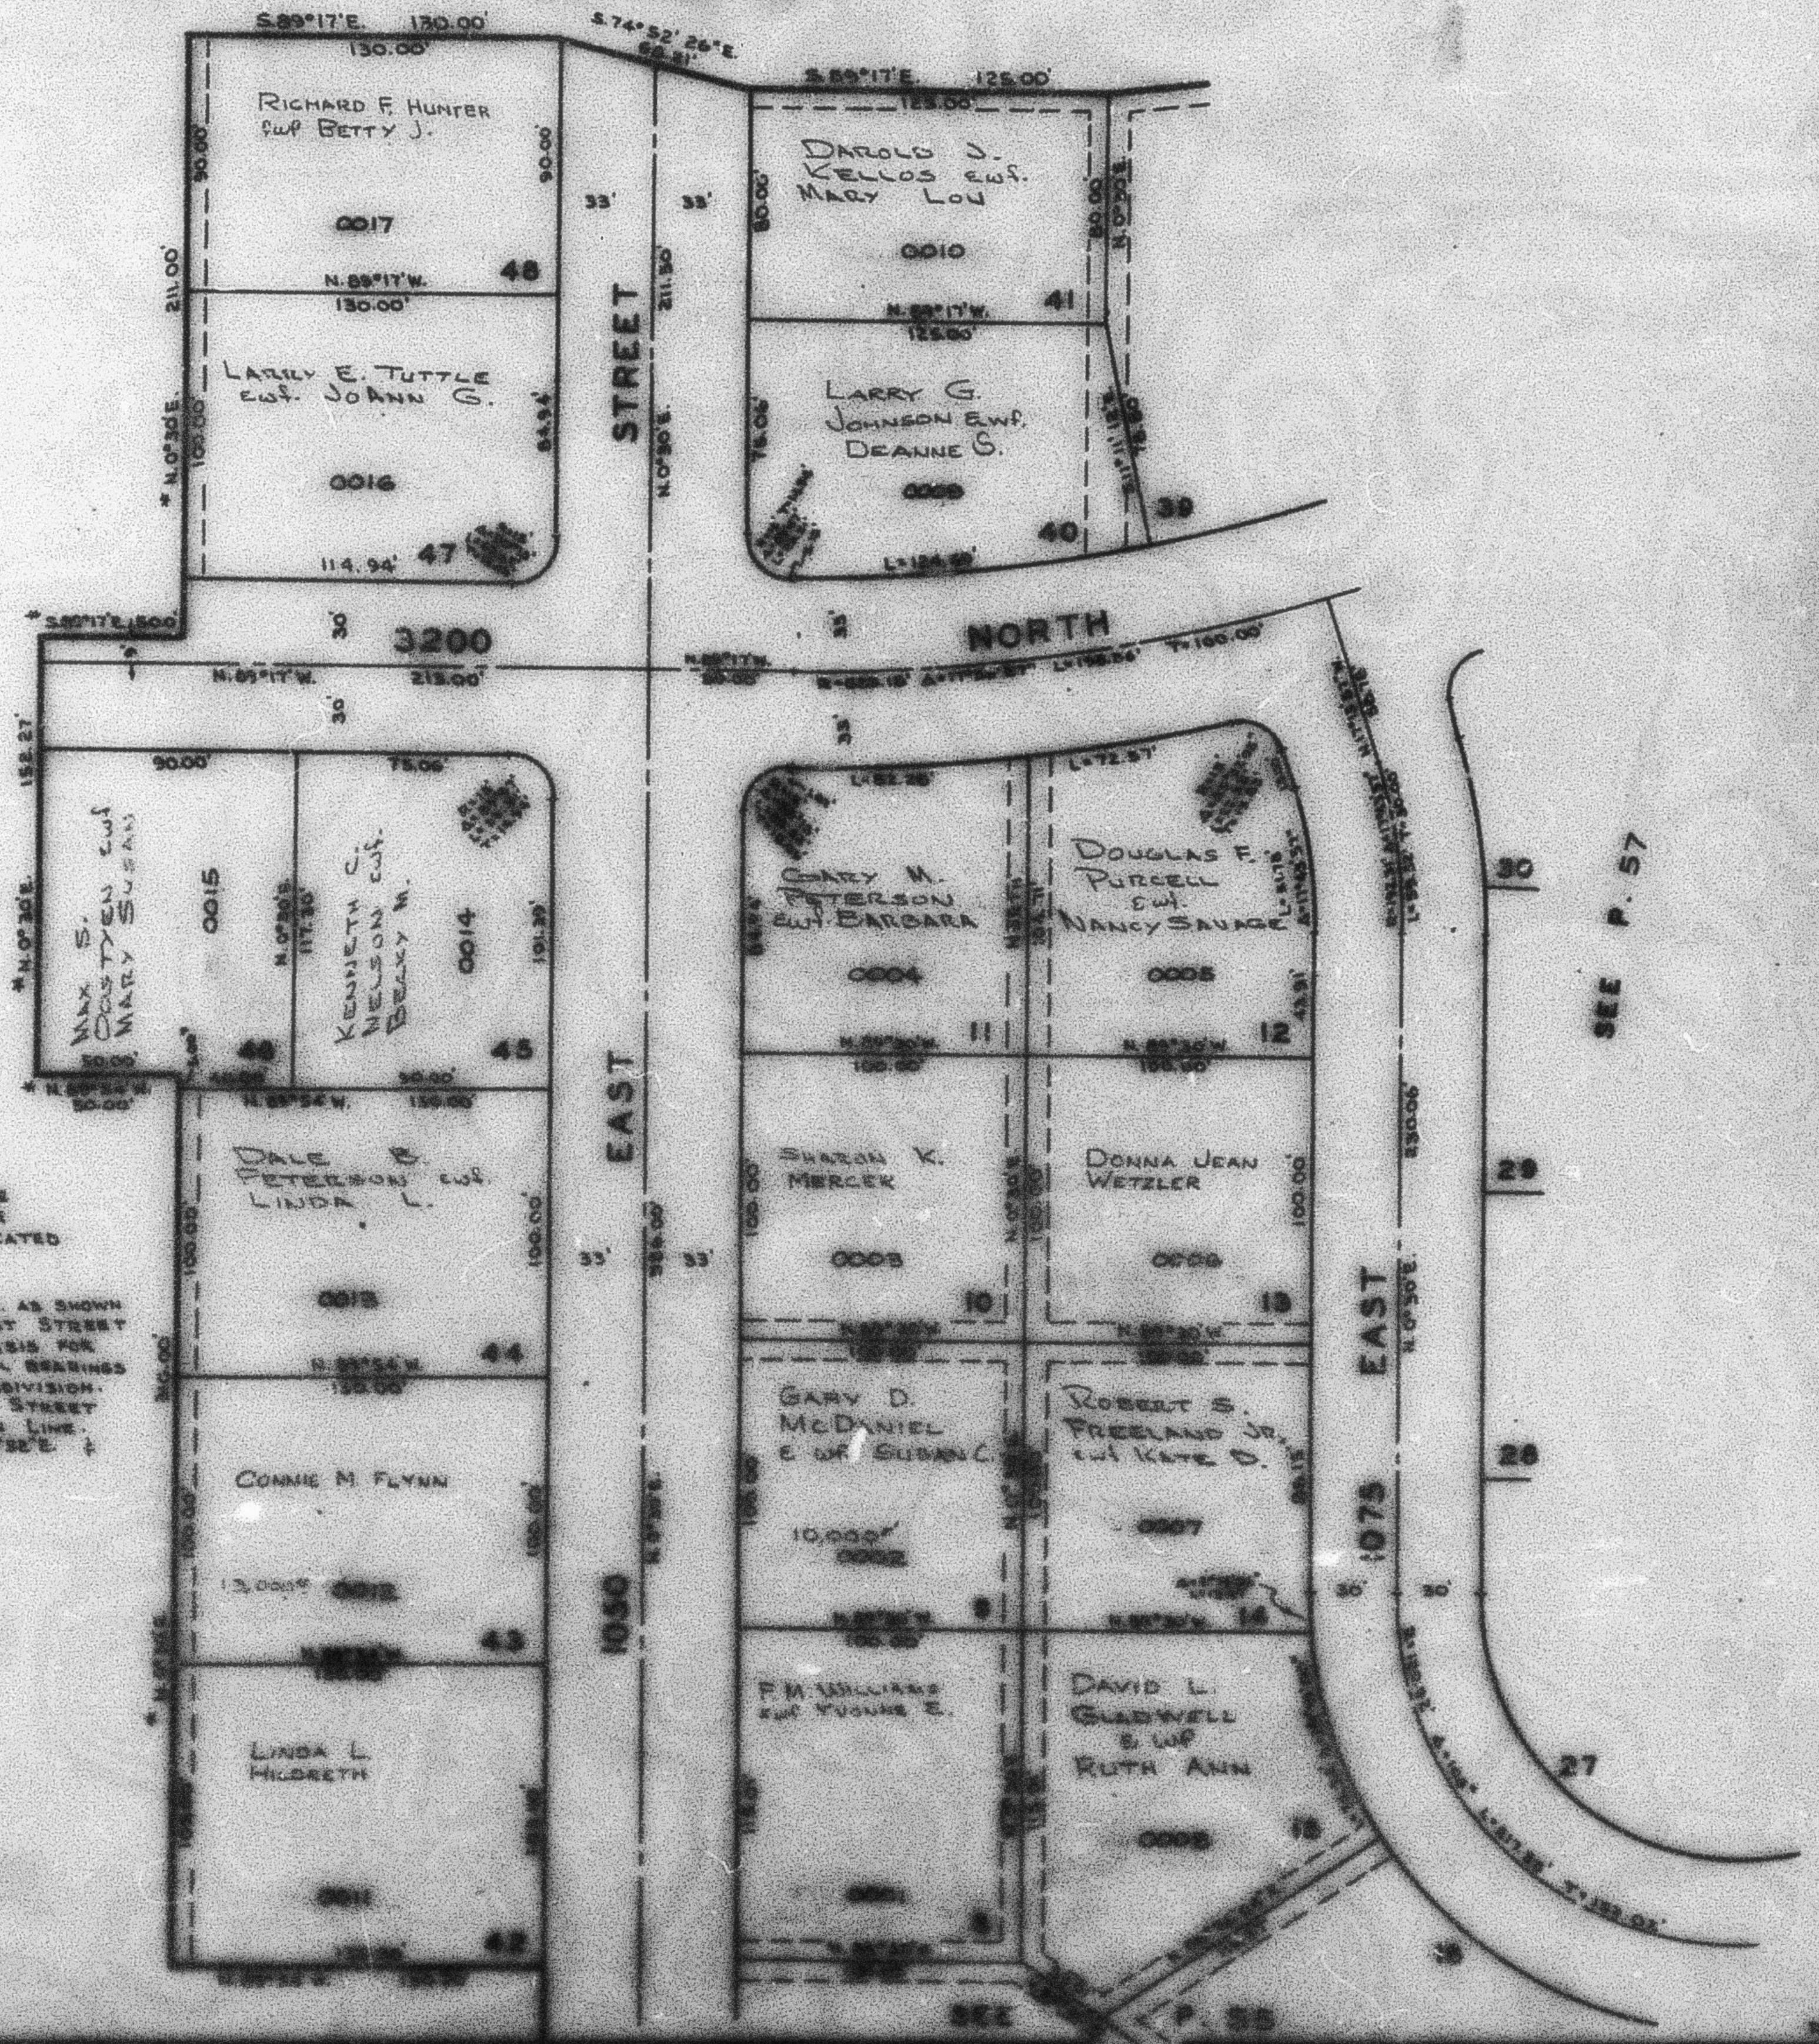

SEE BOOK 17

PAGE 1

NOTE: 7' UTILITY & DRAINAGE EASEMENT EACH SIDE OF PROPERTY AS INDICATED BY DASHED LINES.

NOTE: THE BEARING N. 89° 30' E. AS SHOWN ON THE E. OF 1050 EAST STREET WAS USED AS THE BASIS FOR DETERMINATION OF ALL BEARINGS RELATIVE TO THIS SUBDIVISION. THE E. OF 1050 EAST STREET IS ALSO THE SECTION LINE. * N. 89° 30' E. EQUALS N. 89° 30' E. & N. 89° 30' W. EQUALS

SEE P. 57