

## INDIAN HILLS SUBDIVISION NO.1

TAXING UNIT 10

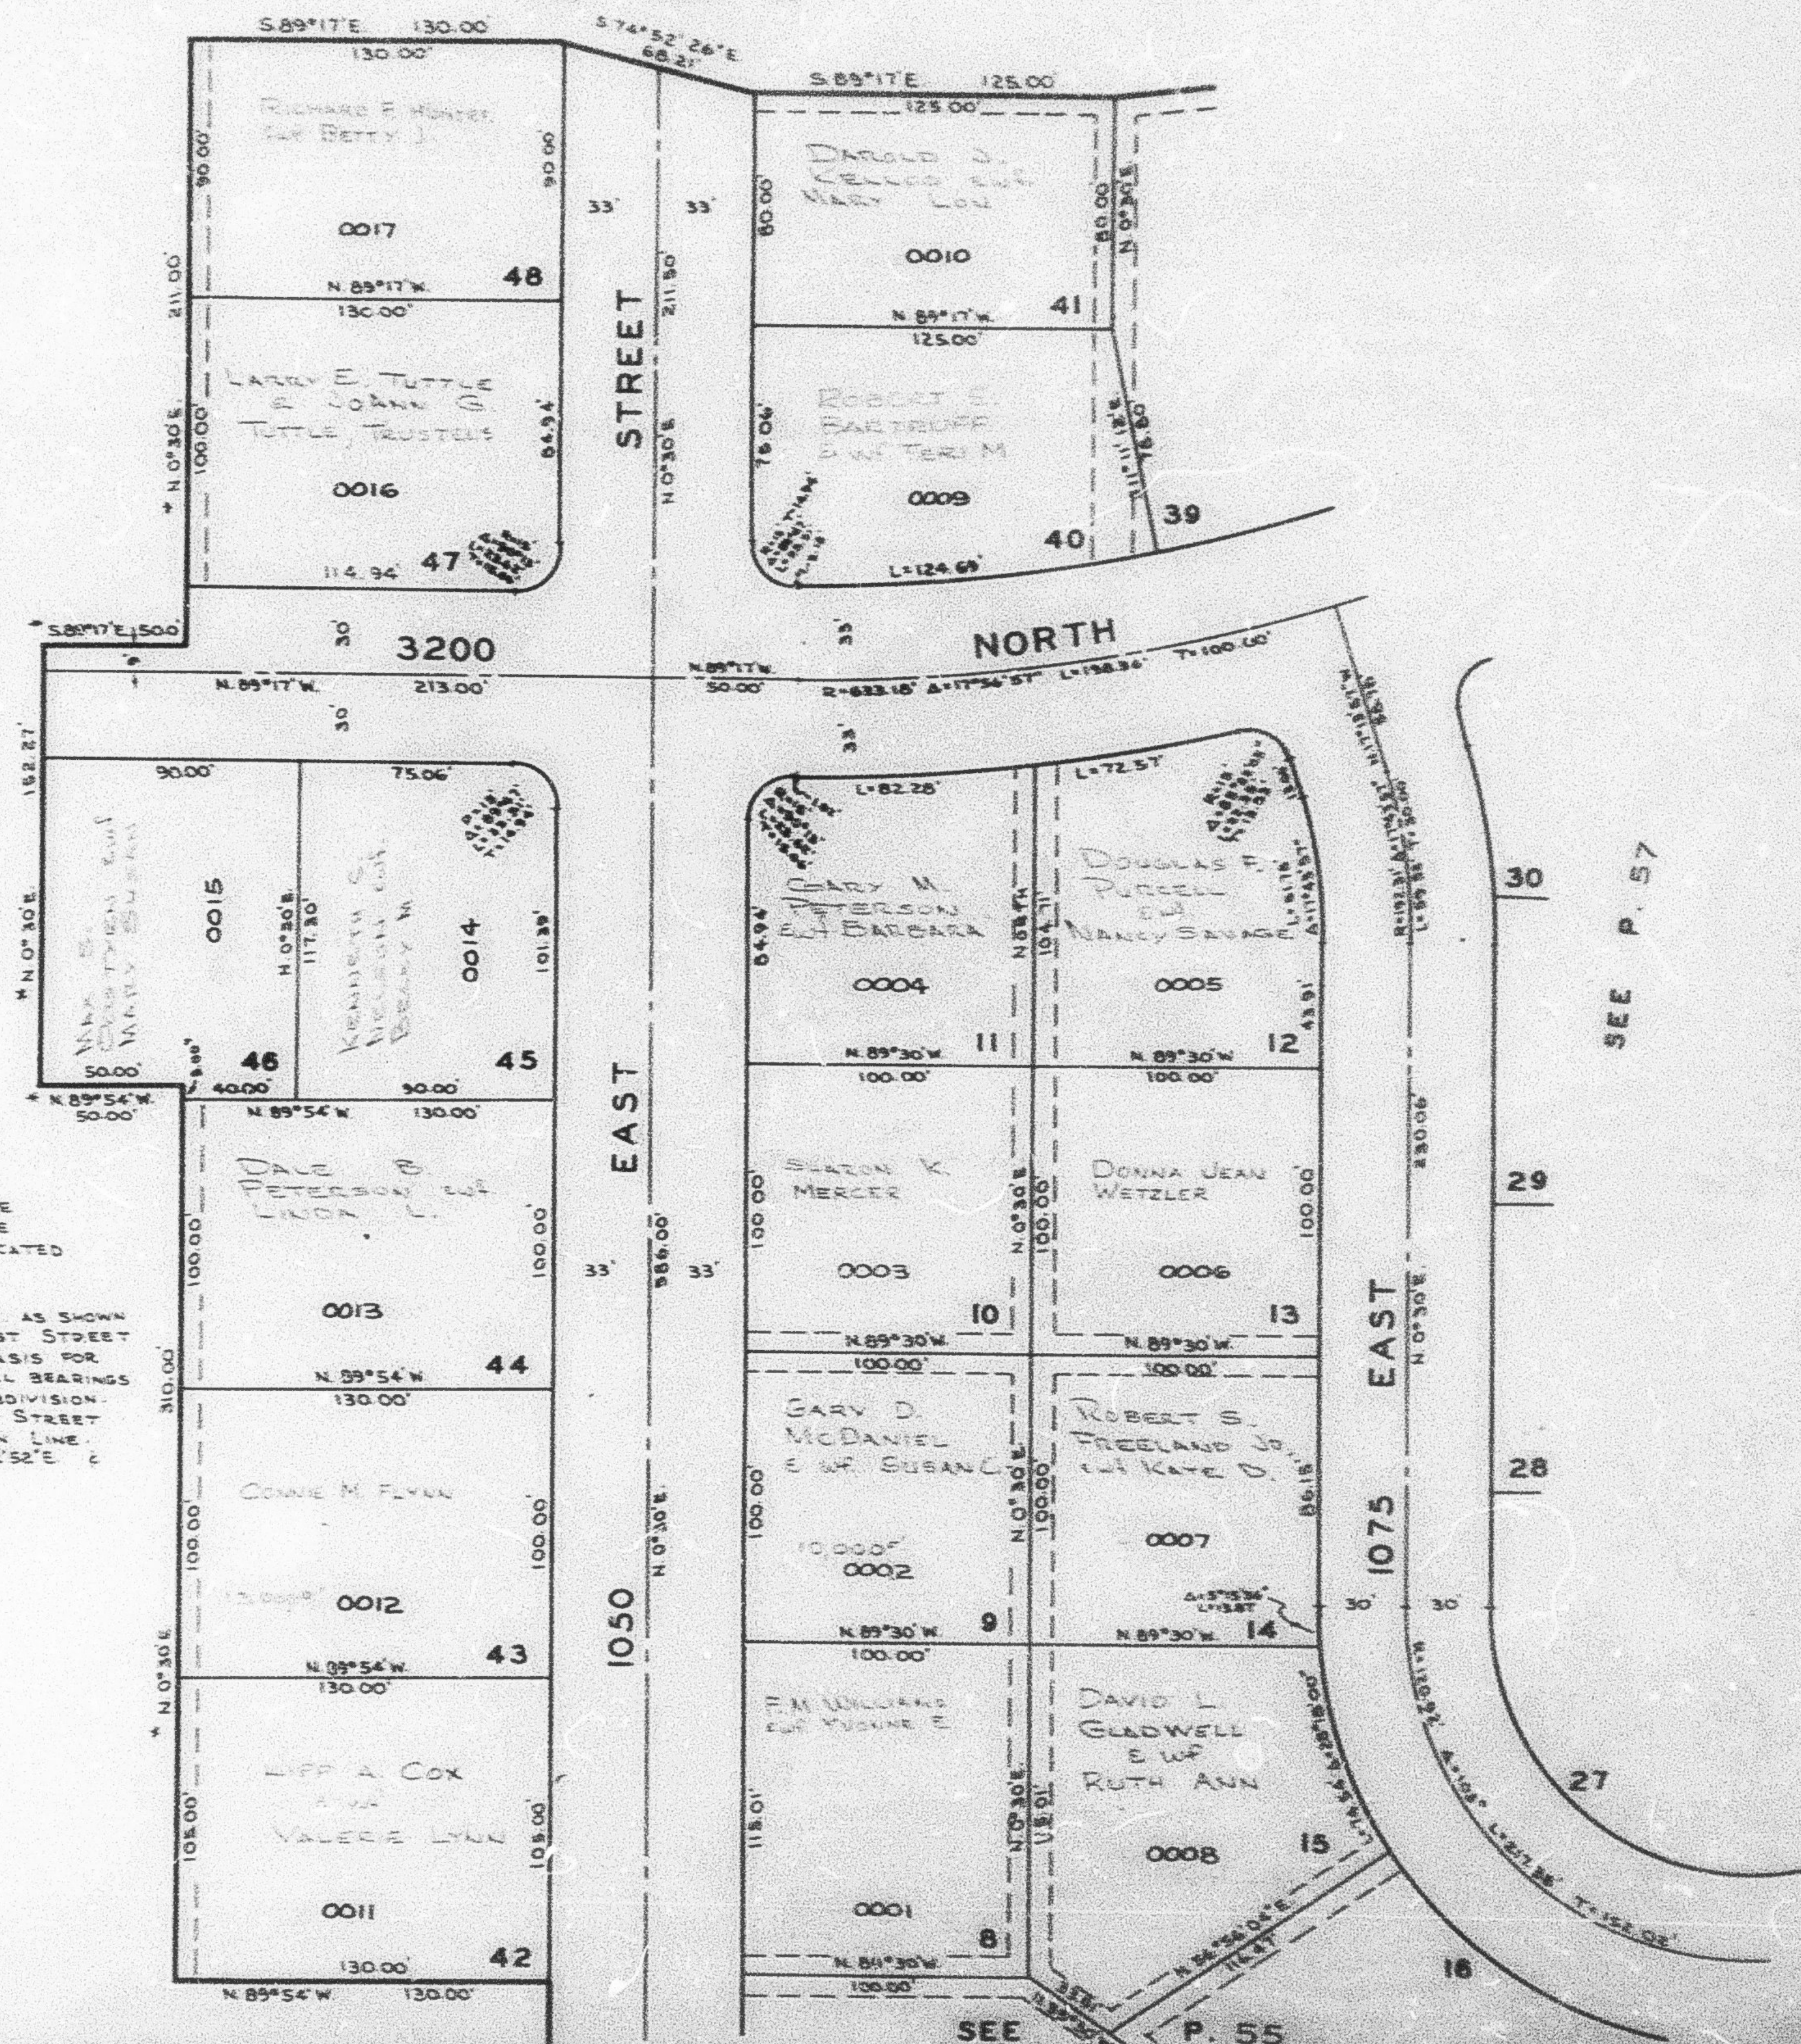
LOTS 8 TO 15 &amp; 40 TO 48

PREFIX 16-056

NORTH OGDEN CITY

SCALE 1" = 50'

SEE PAGE 49-4

SEE BOOK 17  
PAGE 1NOTE: UTILITY & DRAINAGE  
EASEMENT, EACH SIDE  
OF PROPERTY AS INDICATED  
BY DASHED LINES.NOTE: THE BEARING N 0° 30' E AS SHOWN  
ON THE E OF 1050 EAST STREET  
WAS USED AS THE BASIS FOR  
DETERMINATION OF ALL BEARINGS  
RELATIVE TO THIS SUBDIVISION.  
THE E OF 1050 EAST STREET  
IS ALSO THE SECTION LINE.  
\* N 0° 30' E EQUALS N 0° 32' 52" E &  
N 89° 54' W EQUALS

SEE P. 57

SEE P. 55