

PART OF N.W. 1/4 OF SEC. 27 & N.E. 1/4 OF SEC. 28. T.7N., R.1W., S.L.B.&M.

INDIAN HILLS SUBDIVISION NO.1

TAXING UNIT: 10


LOTS 21 TO 39

PREFIX: 16-057

NORTH OGDEN CITY

SCALE 1" = 50'

EXCEPT WHERE OTHERWISE SHOWN,
ALL LOTS ARE OWNED BY:
M. MORRIN & SON CO., INC.

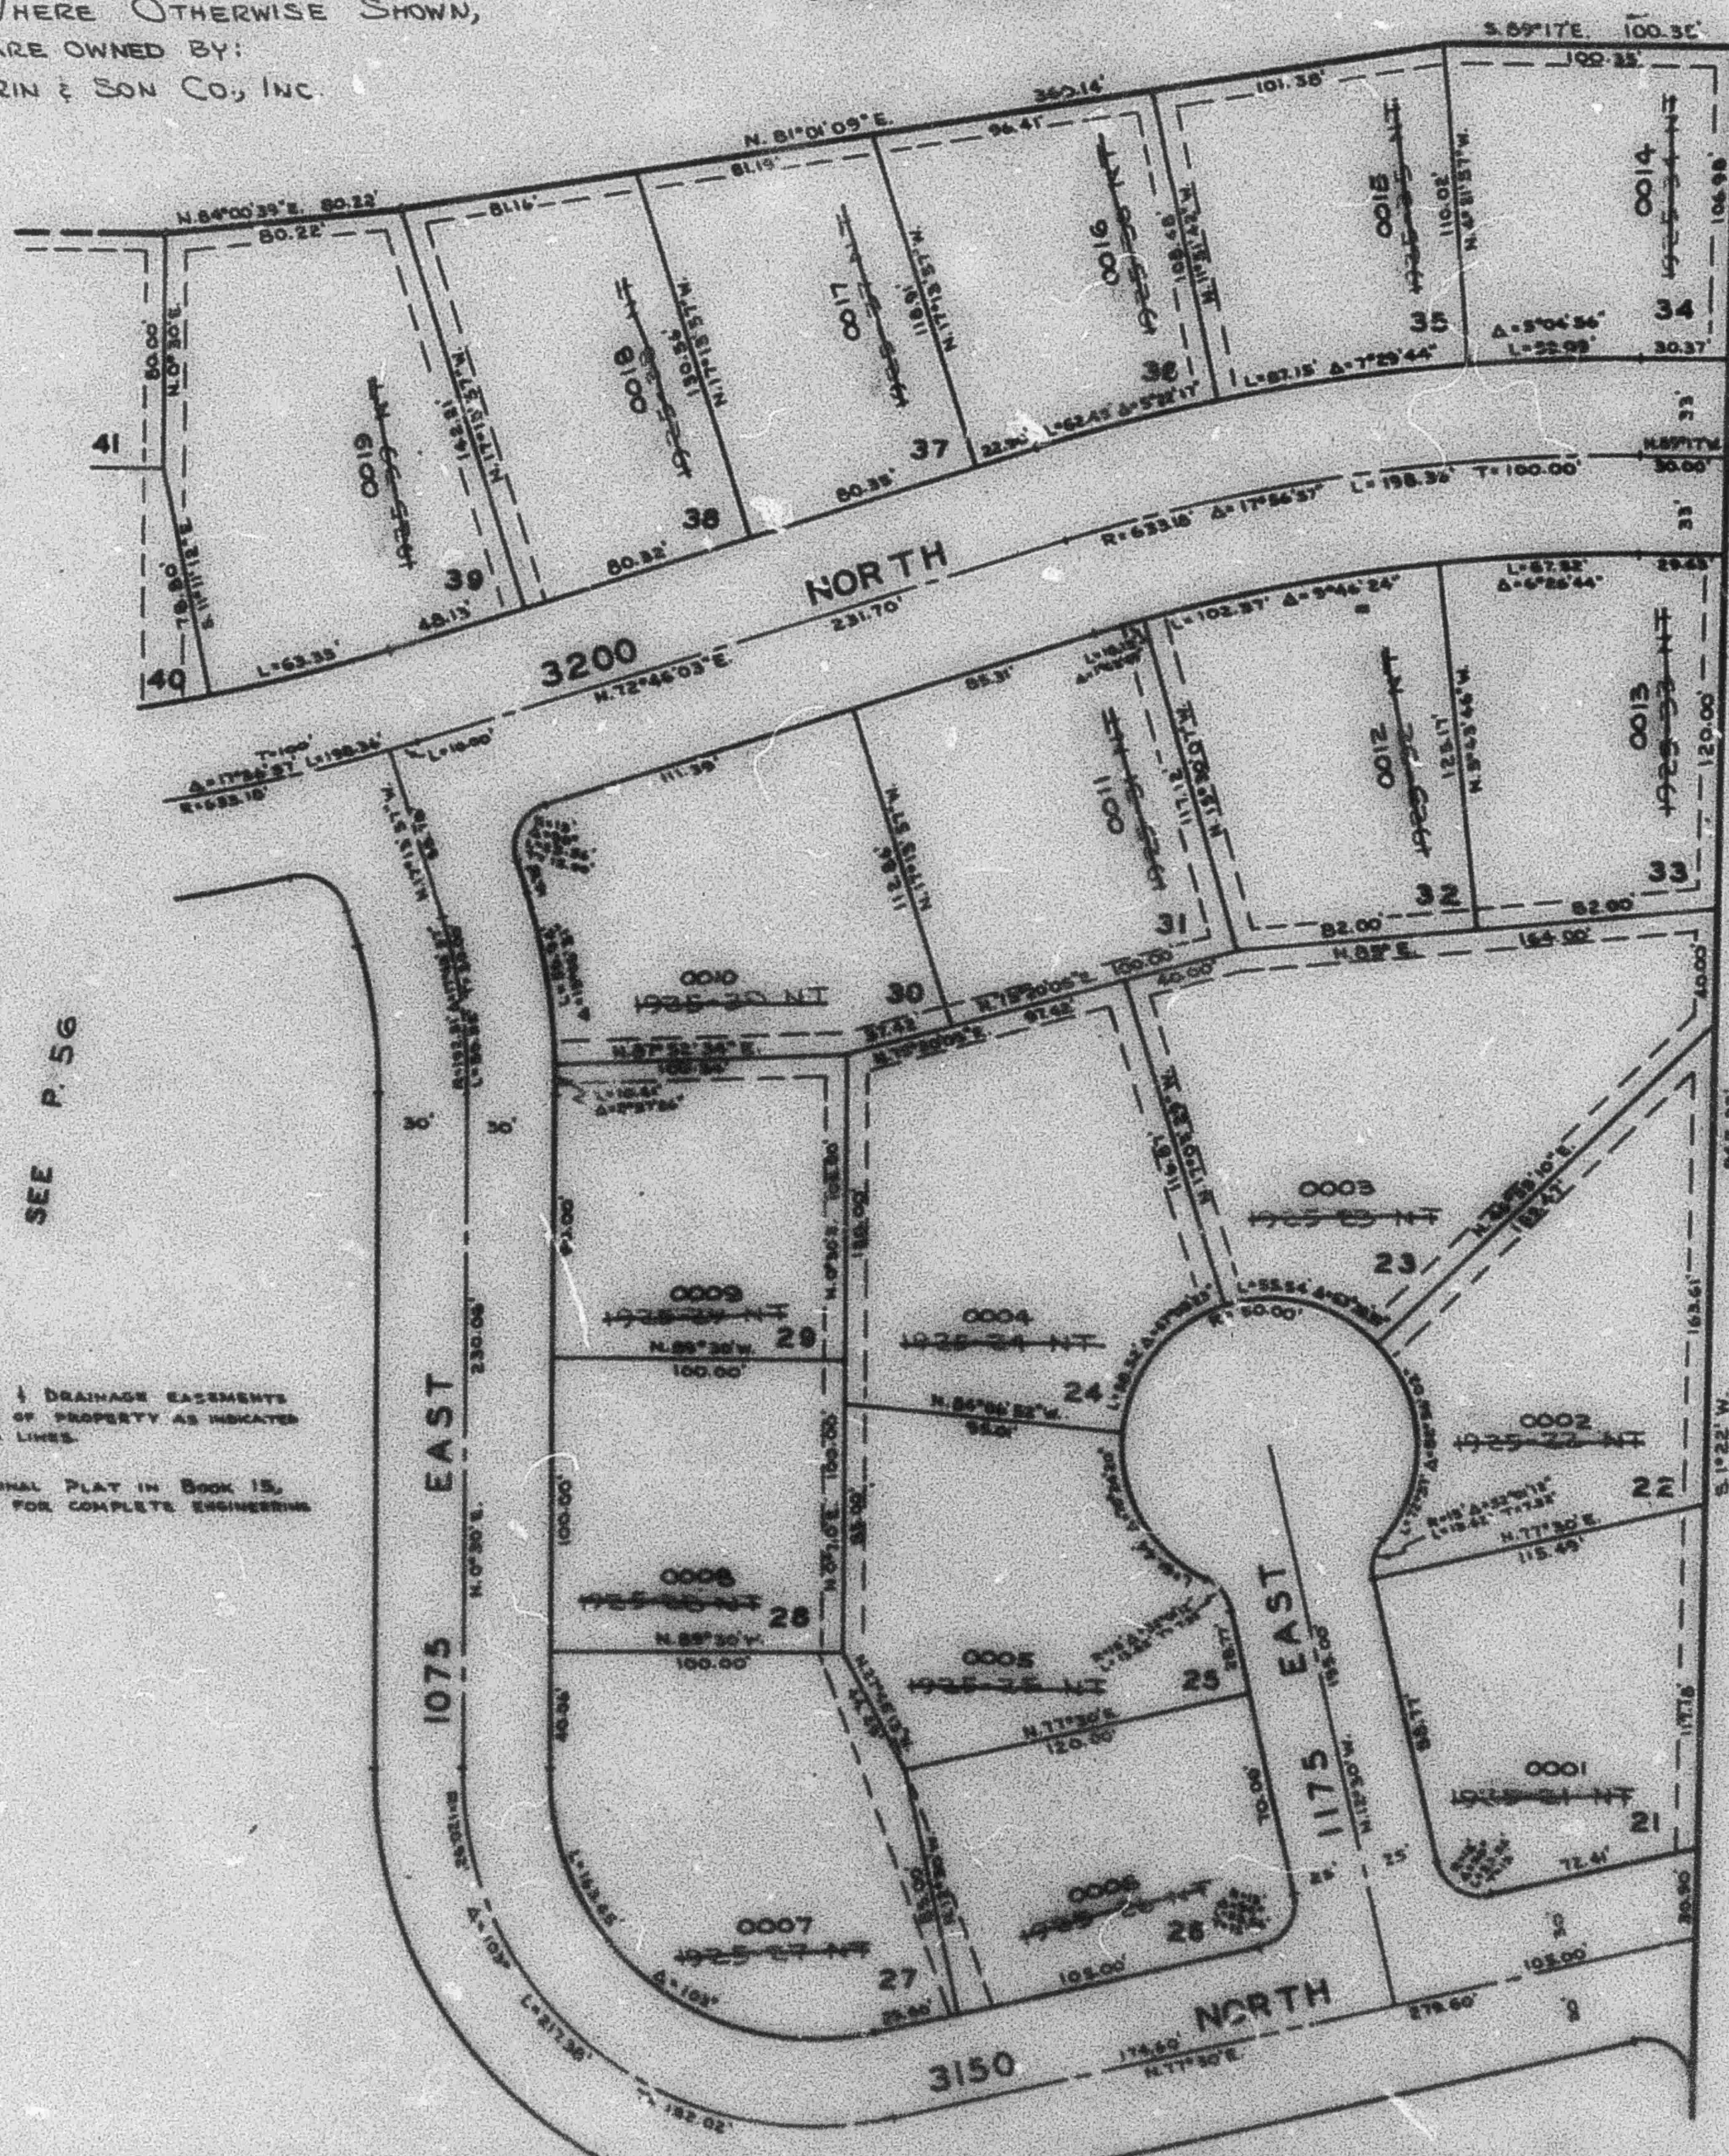

NOTE: 7' UTILITY & DRAINAGE EASEMENTS
EACH SIDE OF PROPERTY AS INDICATED
BY DASHED LINES.

NOTE: SEE ORIGINAL PLAT IN BOOK 15,
PAGE 97, FOR COMPLETE ENGINEERING
DATA.