

PART OF NW 1/4 OF SEC. 27 & NE 1/4 OF SEC. 28. T.7N. R.1W. S.1B&M.

57

INDIAN HILLS SUBDIVISION NO.1

TAXING UNIT 10

LOTS 21 TO 39


PREFIX 16-057

NORTH OGDEN CITY

SCALE 1" = 50'

EXCEPT WHERE OTHERWISE SHOWN,
ALL LOTS ARE OWNED BY:
MUMFORD & SON CO., INC.

SEE PAGE 49-4

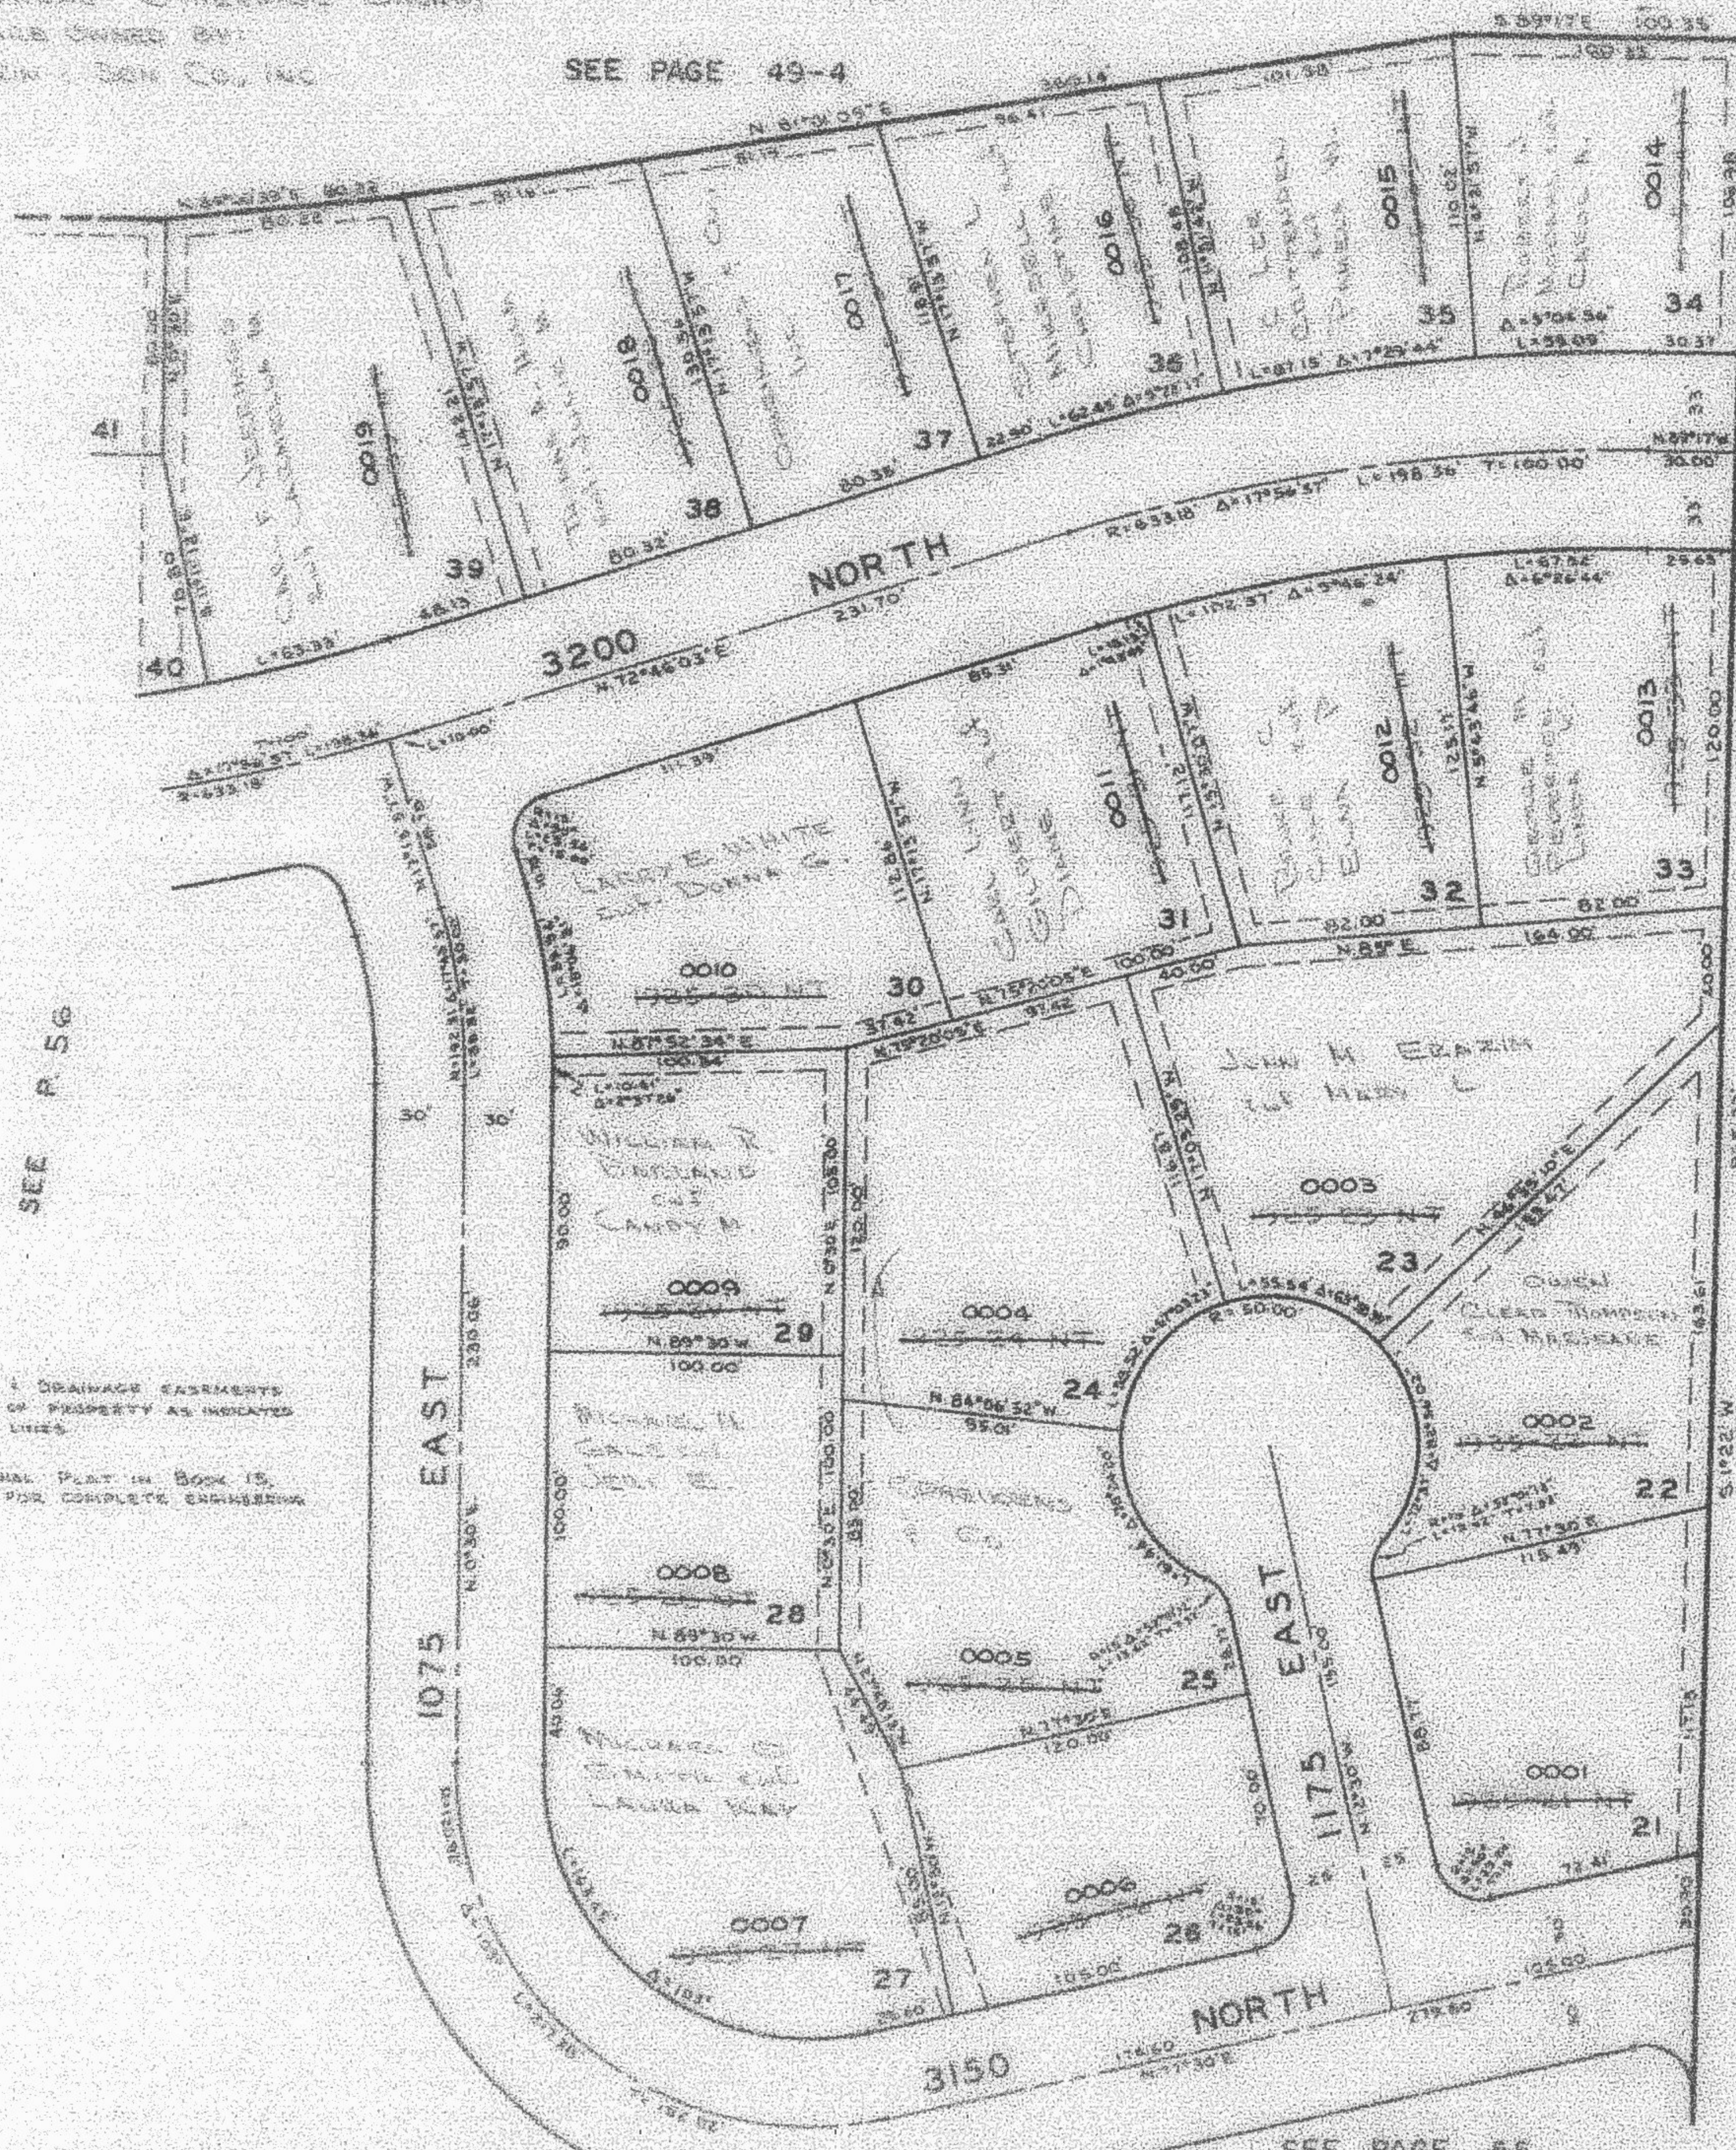

SEE PAGE 51

NOTE: UTILITY & DRAINAGE EASEMENTS
EACH SIDE OF PROPERTY AS INDICATED
BY DASHED LINES.

NOTE: SEE ORIGINAL PLAT IN BOOK 15,
PAGE 27, FOR COMPLETE ENGINEERING
DATA.

SEE PAGE 55

58 16-057