

PART OF N.W.1/4 OF SEC. 27 & N.E.1/4 OF SEC. 28. T.7N., R.1W., S.L.B.&M.

37

INDIAN HILLS SUBDIVISION NO.1

TAXING UNIT:10

LOTS 21 TO 39


PREFIX:16-057

NORTH OGDEN CITY

SCALE 1" = 50'

EXCEPT WHERE OTHERWISE SHOWN,
ALL LOTS ARE OWNED BY:
M. MORRIS & SON CO., INC

SEE PAGE 49-4

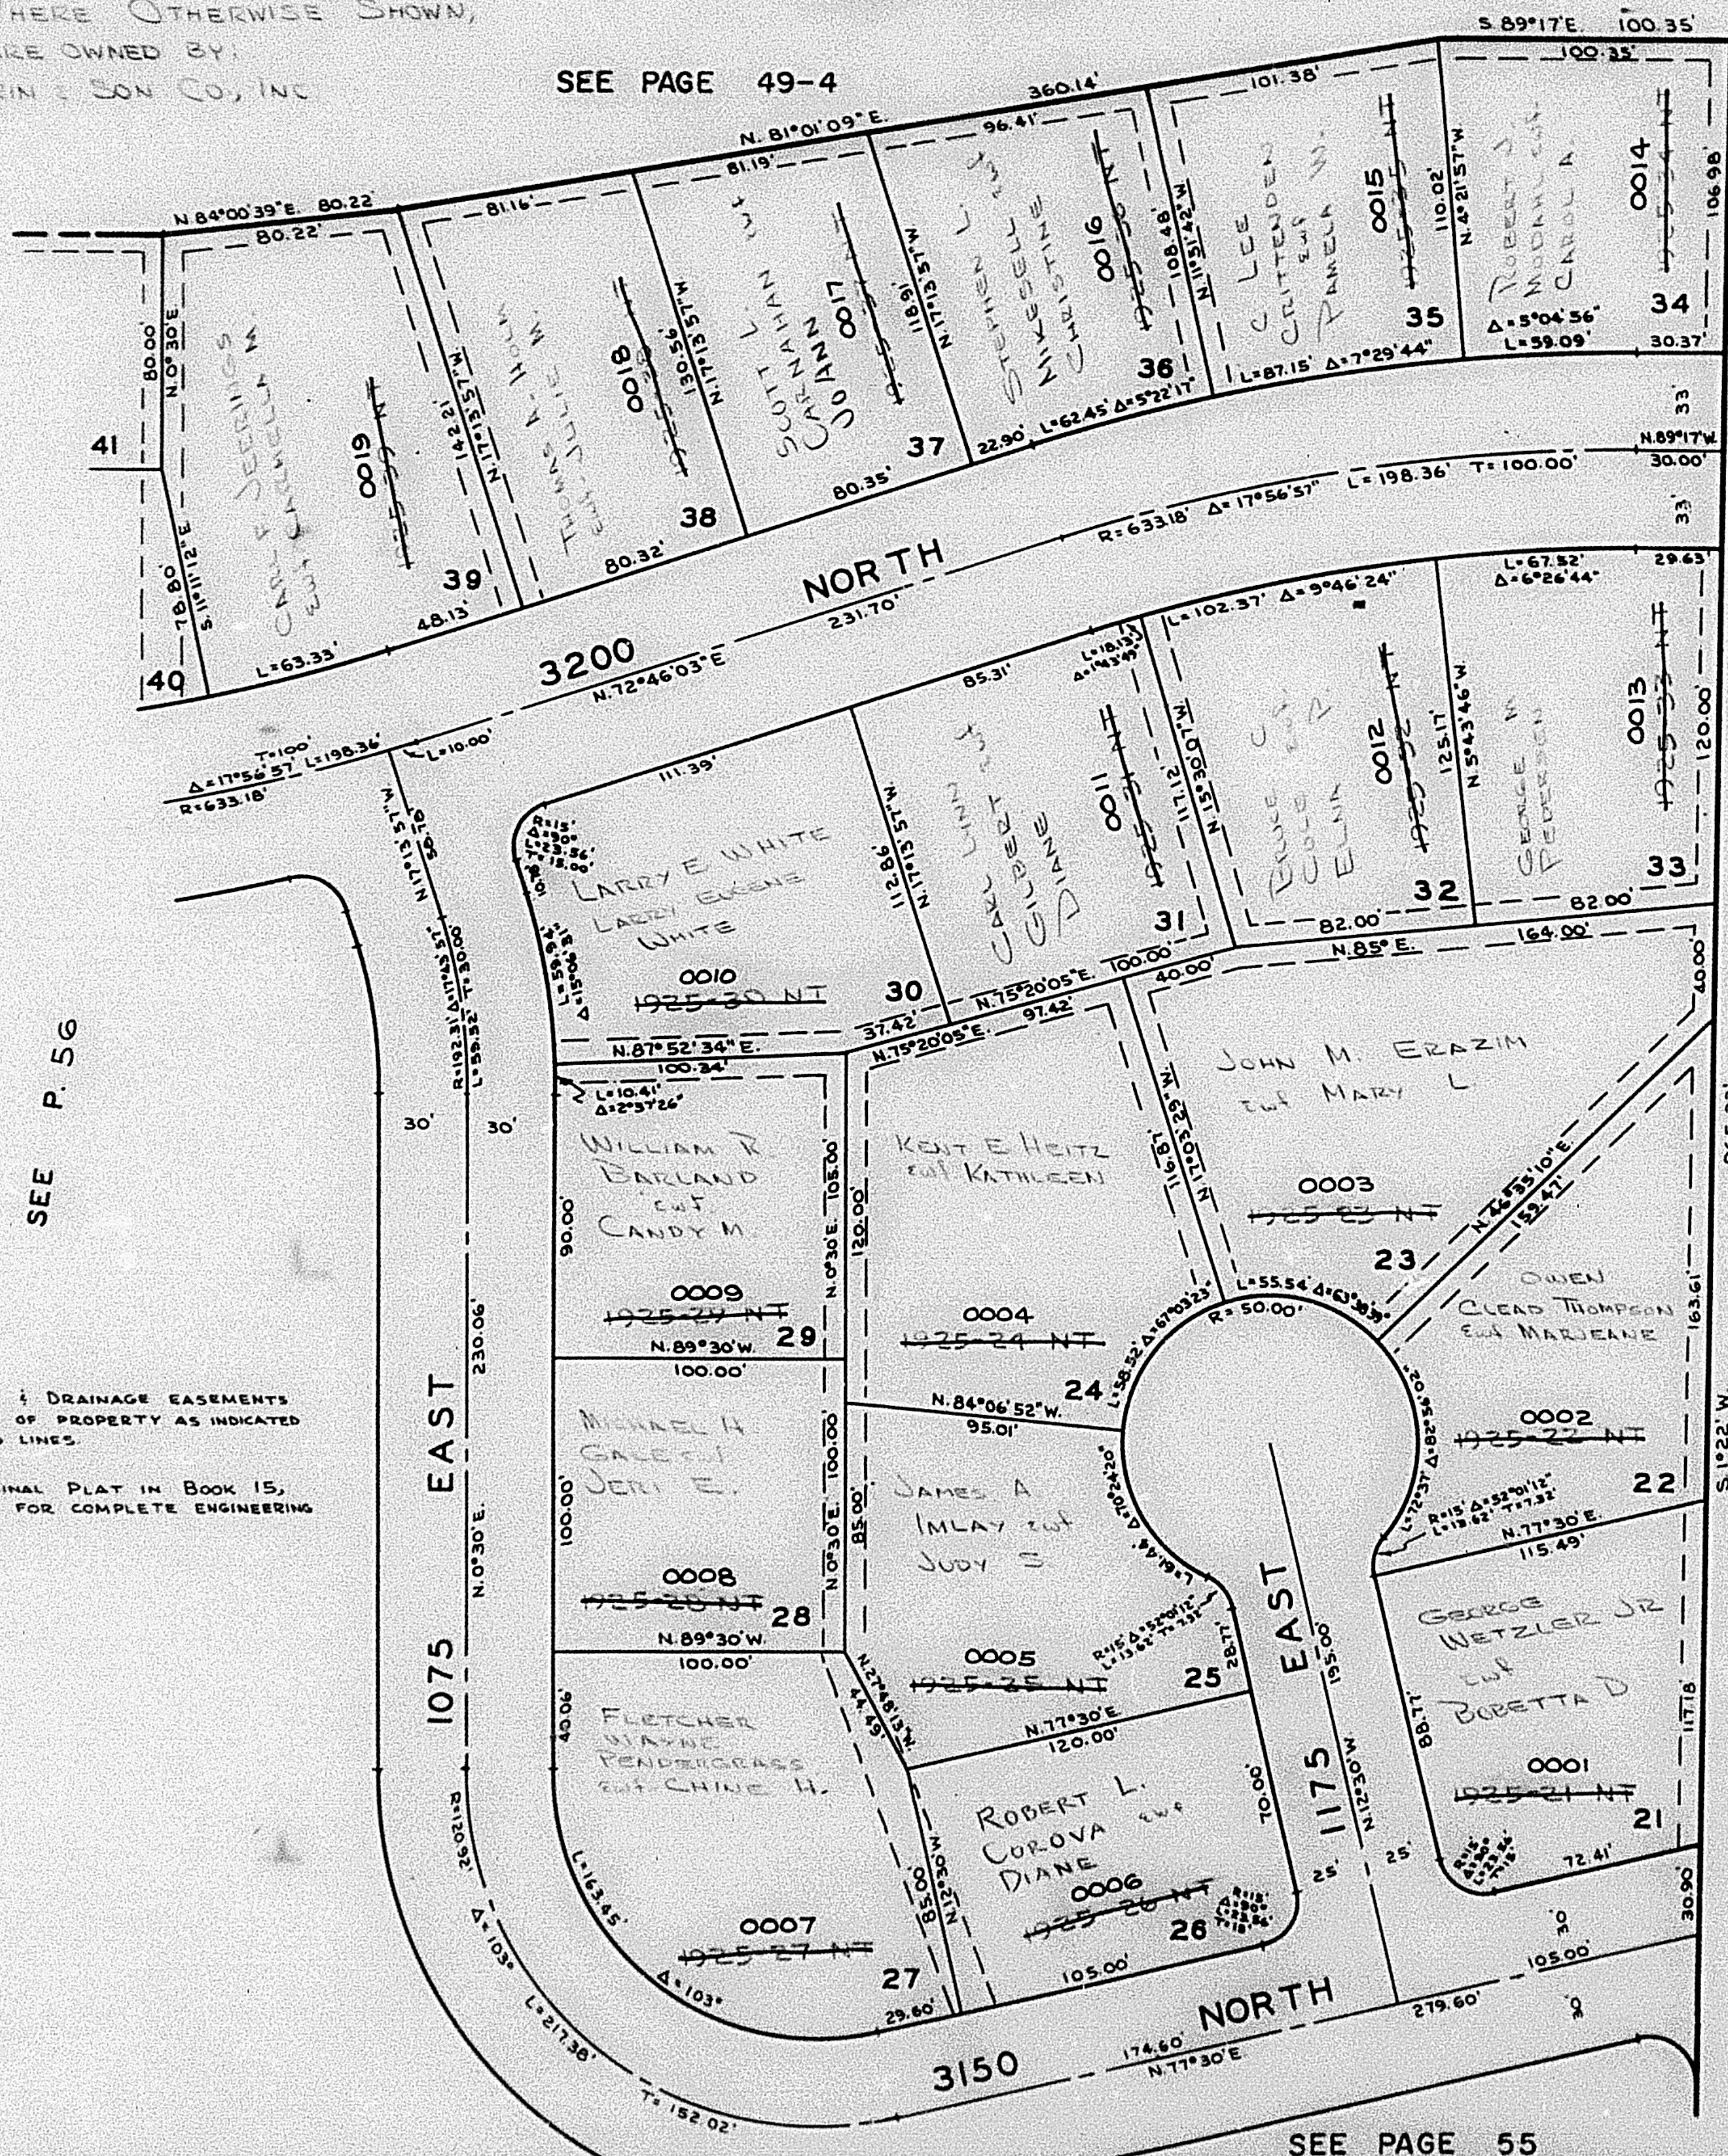

SEE PAGE 51

NOTE: 7 UTILITY & DRAINAGE EASEMENTS
EACH SIDE OF PROPERTY AS INDICATED
BY DASHED LINES.

NOTE: SEE ORIGINAL PLAT IN BOOK 15,
PAGE 97, FOR COMPLETE ENGINEERING
DATA.

SEE PAGE 55