

PART OF N.W.1/4 OF SEC. 27 & N.E.1/4 OF SEC. 28. T.7N., R.1W., S.L.B.&M.

37

INDIAN HILLS SUBDIVISION NO.1

TAXING UNIT: 10


LOTS 21 TO 39

PREFIX: 16-057

NORTH OGDEN CITY

SCALE 1" = 50'

SEE PAGE 49-4

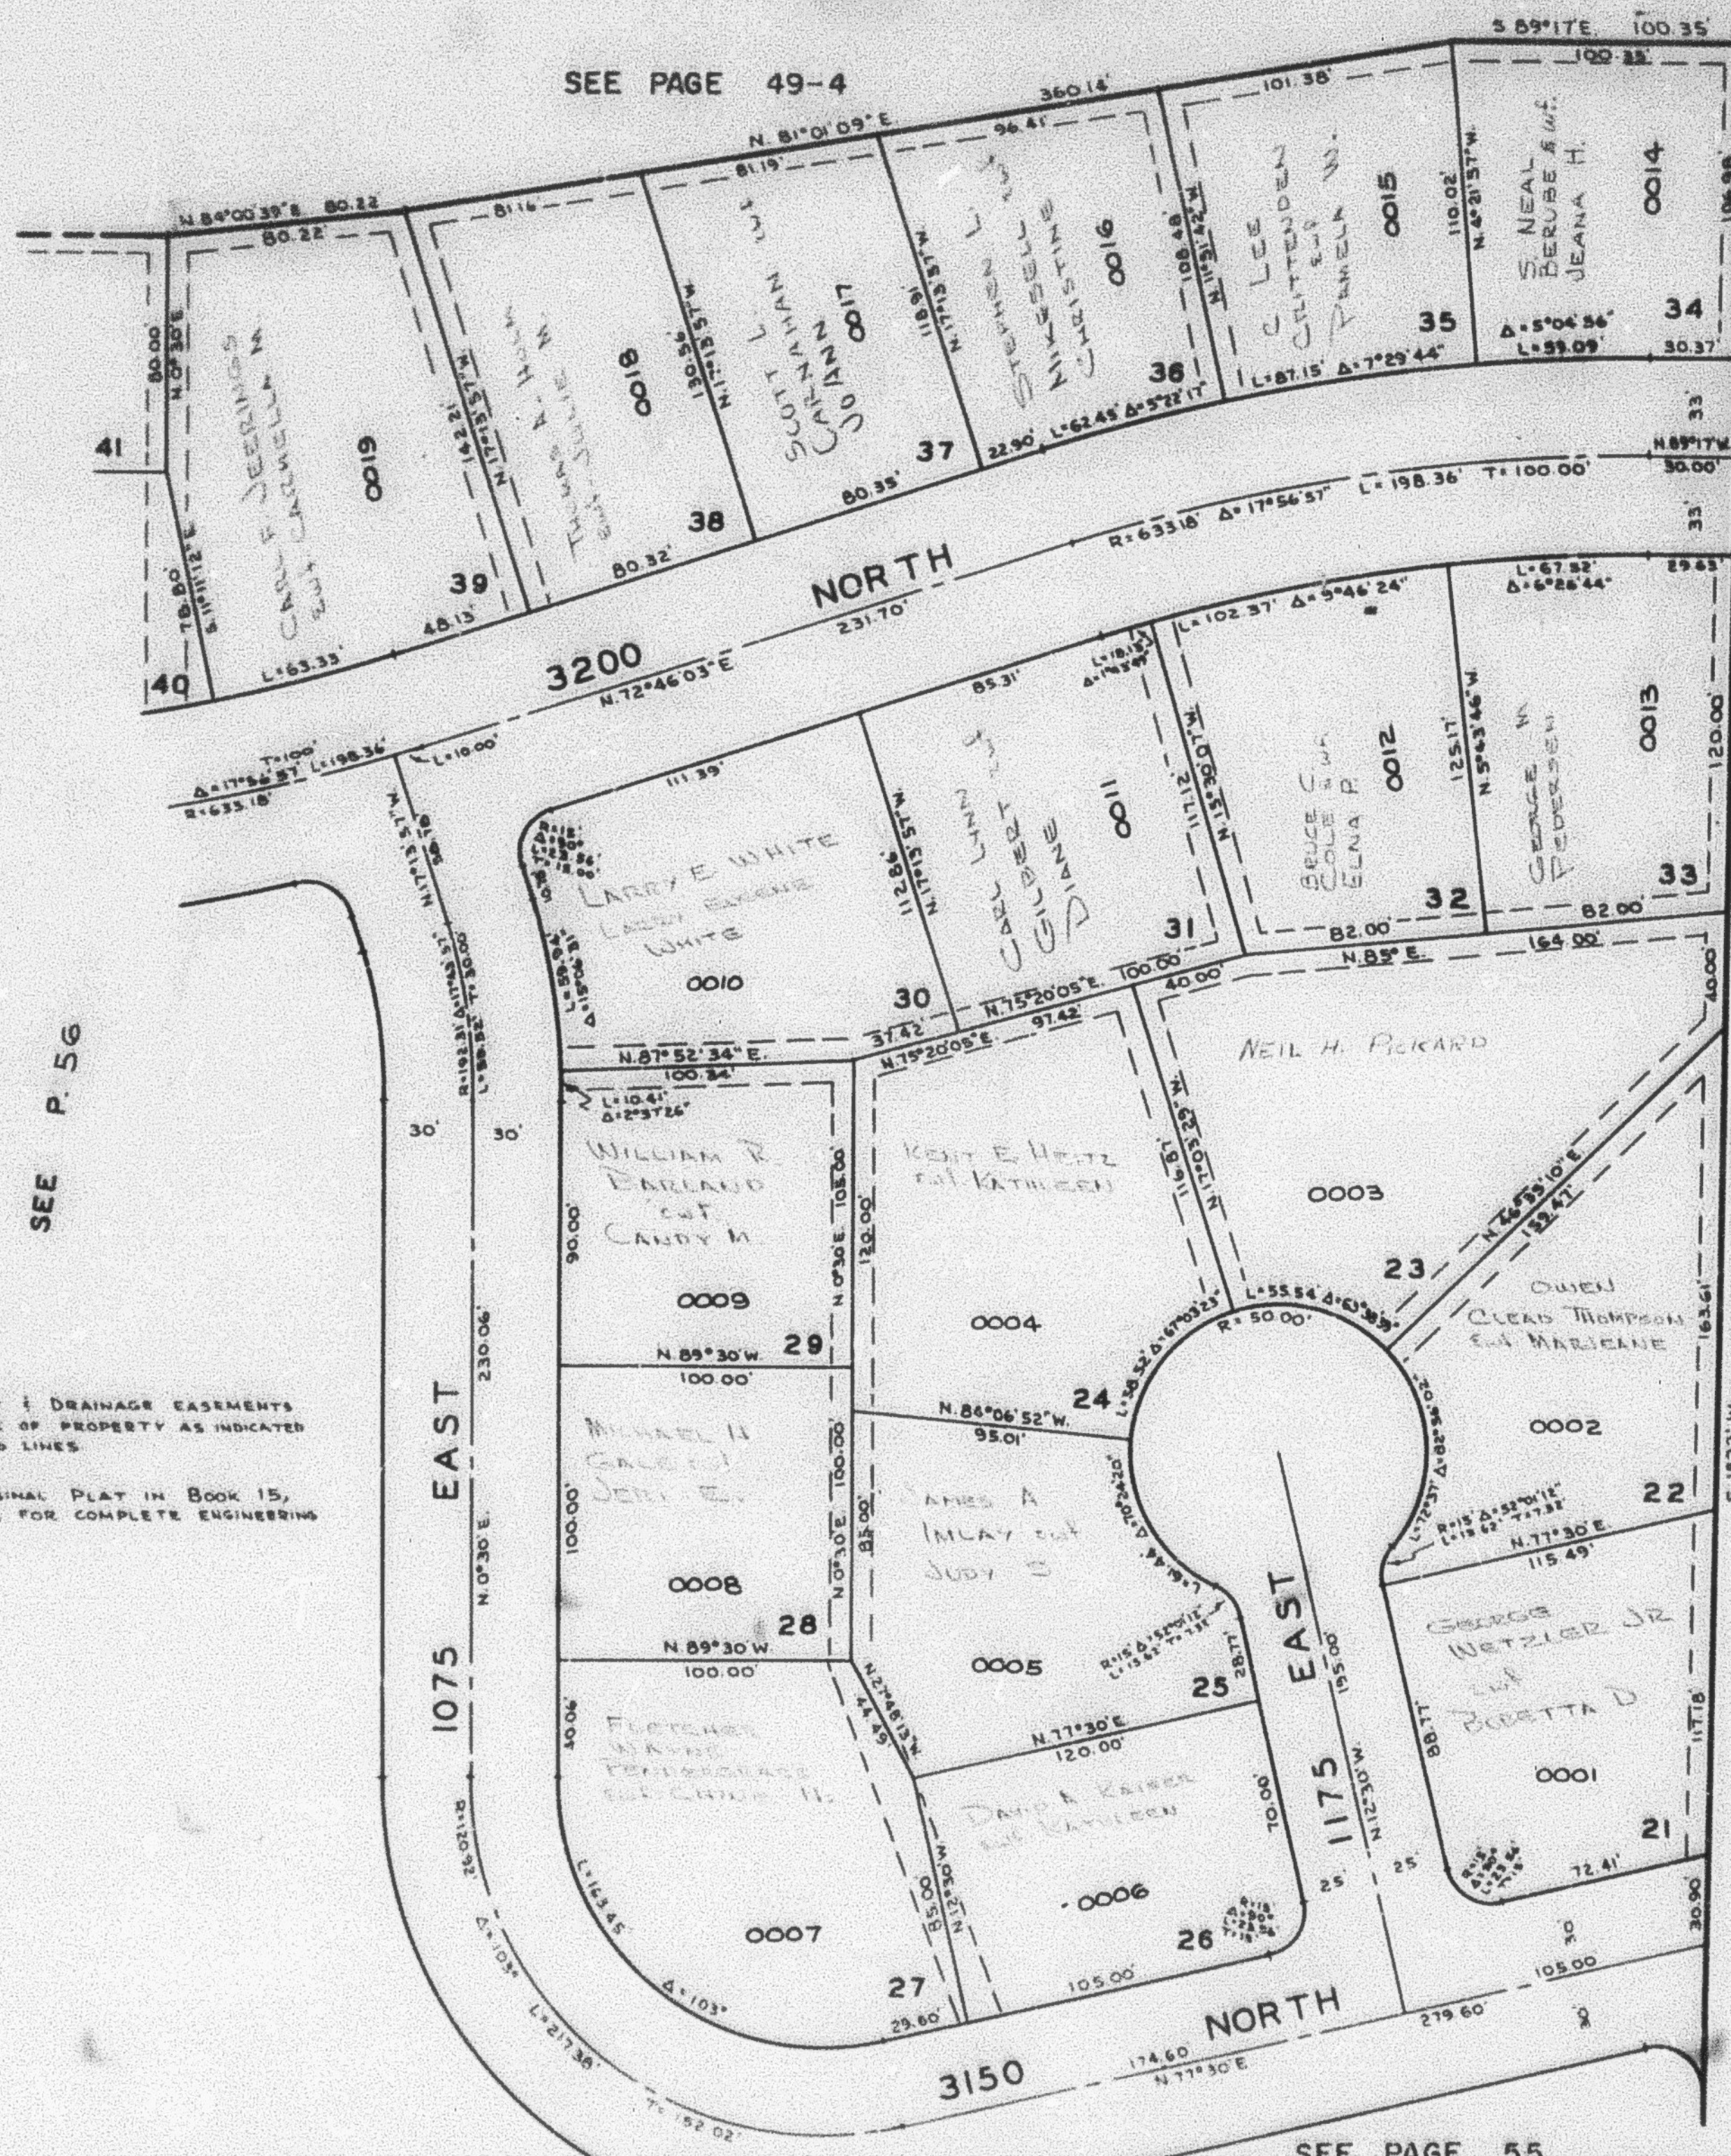

SEE PAGE 51

NOTE: UTILITY & DRAINAGE EASEMENTS
EACH SIDE OF PROPERTY AS INDICATED
BY DASHED LINES.

NOTE: SEE ORIGINAL PLAT IN BOOK 15,
PAGE 37, FOR COMPLETE ENGINEERING
DATA.

SEE PAGE 55

R.B. 8-68