

PART OF N.W. 1/4 OF SEC. 27 & N.E. 1/4 OF SEC. 28. T.7N., R.1W., S.L.B. & M.

INDIAN HILLS SUBDIVISION NO.1


LOTS 21 TO 39

TAXING UNIT: 10

NORTH OGDEN CITY

SCALE 1" = 50'

SEE PAGE 49-4

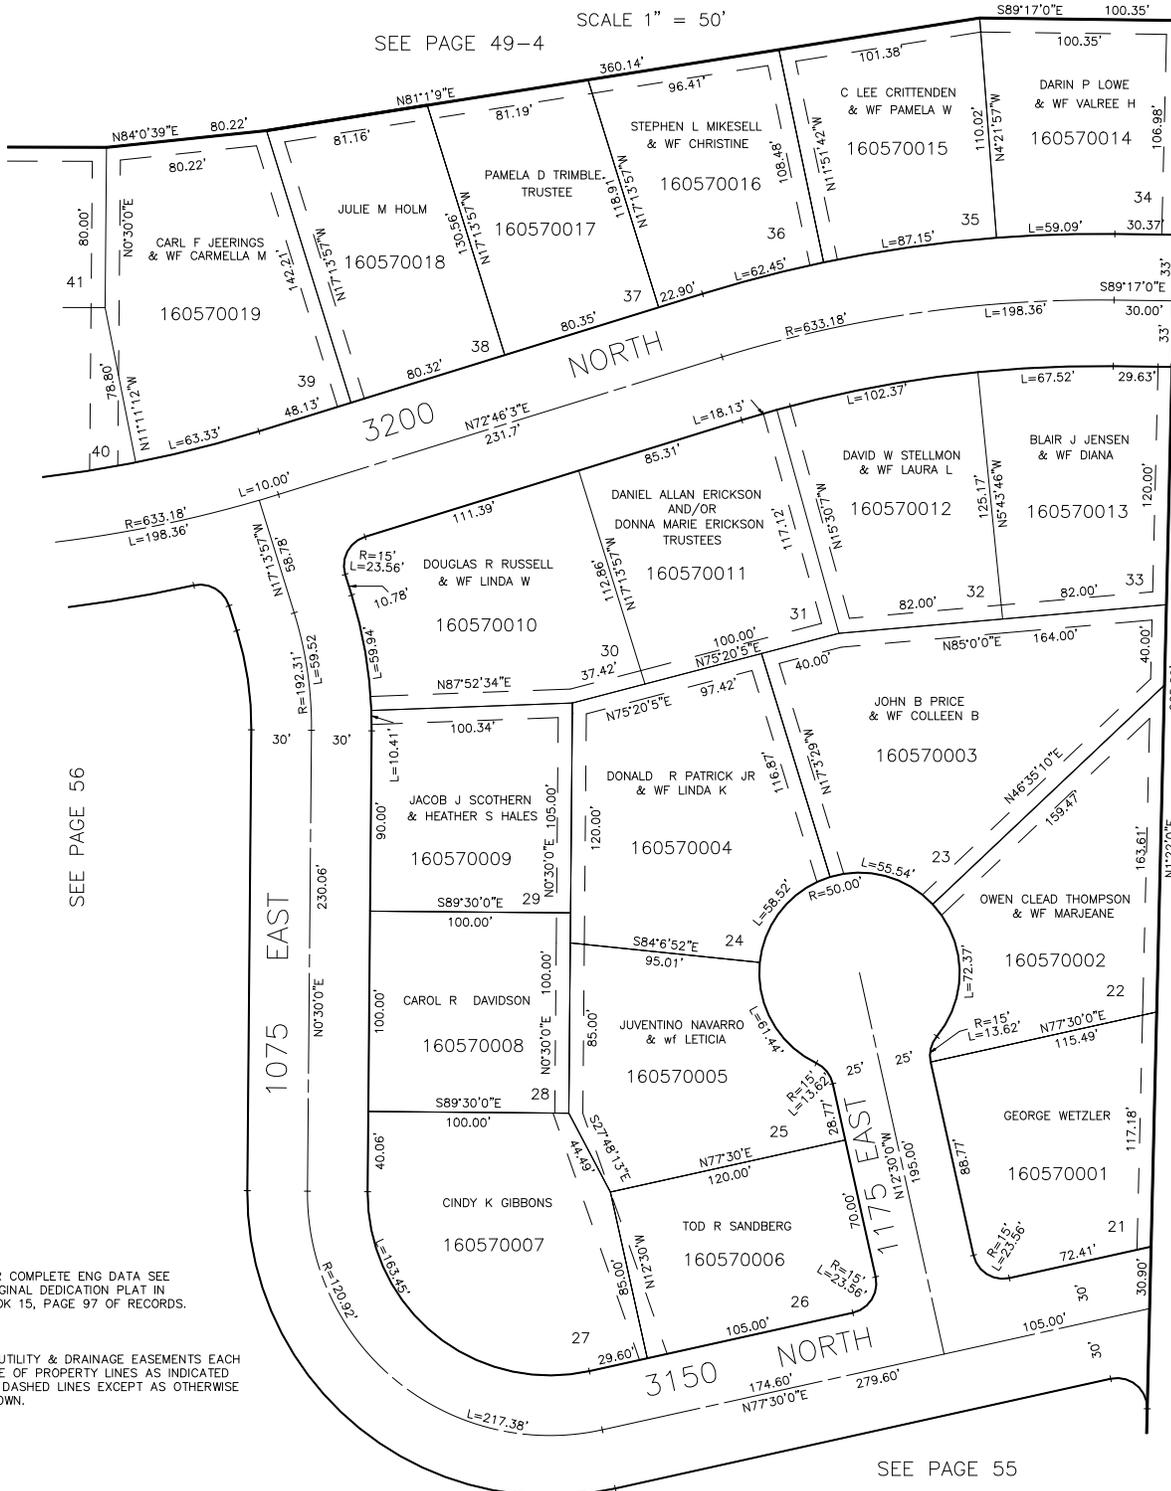

SEE PAGE 51

FOR COMPLETE ENG DATA SEE ORIGINAL DEDICATION PLAT IN BOOK 15, PAGE 97 OF RECORDS.

7' UTILITY & DRAINAGE EASEMENTS EACH SIDE OF PROPERTY LINES AS INDICATED BY DASHED LINES EXCEPT AS OTHERWISE SHOWN.

SEE PAGE 55