

PART OF N.W. 1/4 OF SEC. 27 & N.E. 1/4 OF SEC. 28. T.7N., R.1W., S.L.B. & M.

INDIAN HILLS SUBDIVISION NO.1


LOTS 21 TO 39

TAXING UNIT: 10

NORTH OGDEN CITY

SCALE 1" = 50'

SEE PAGE 49-4

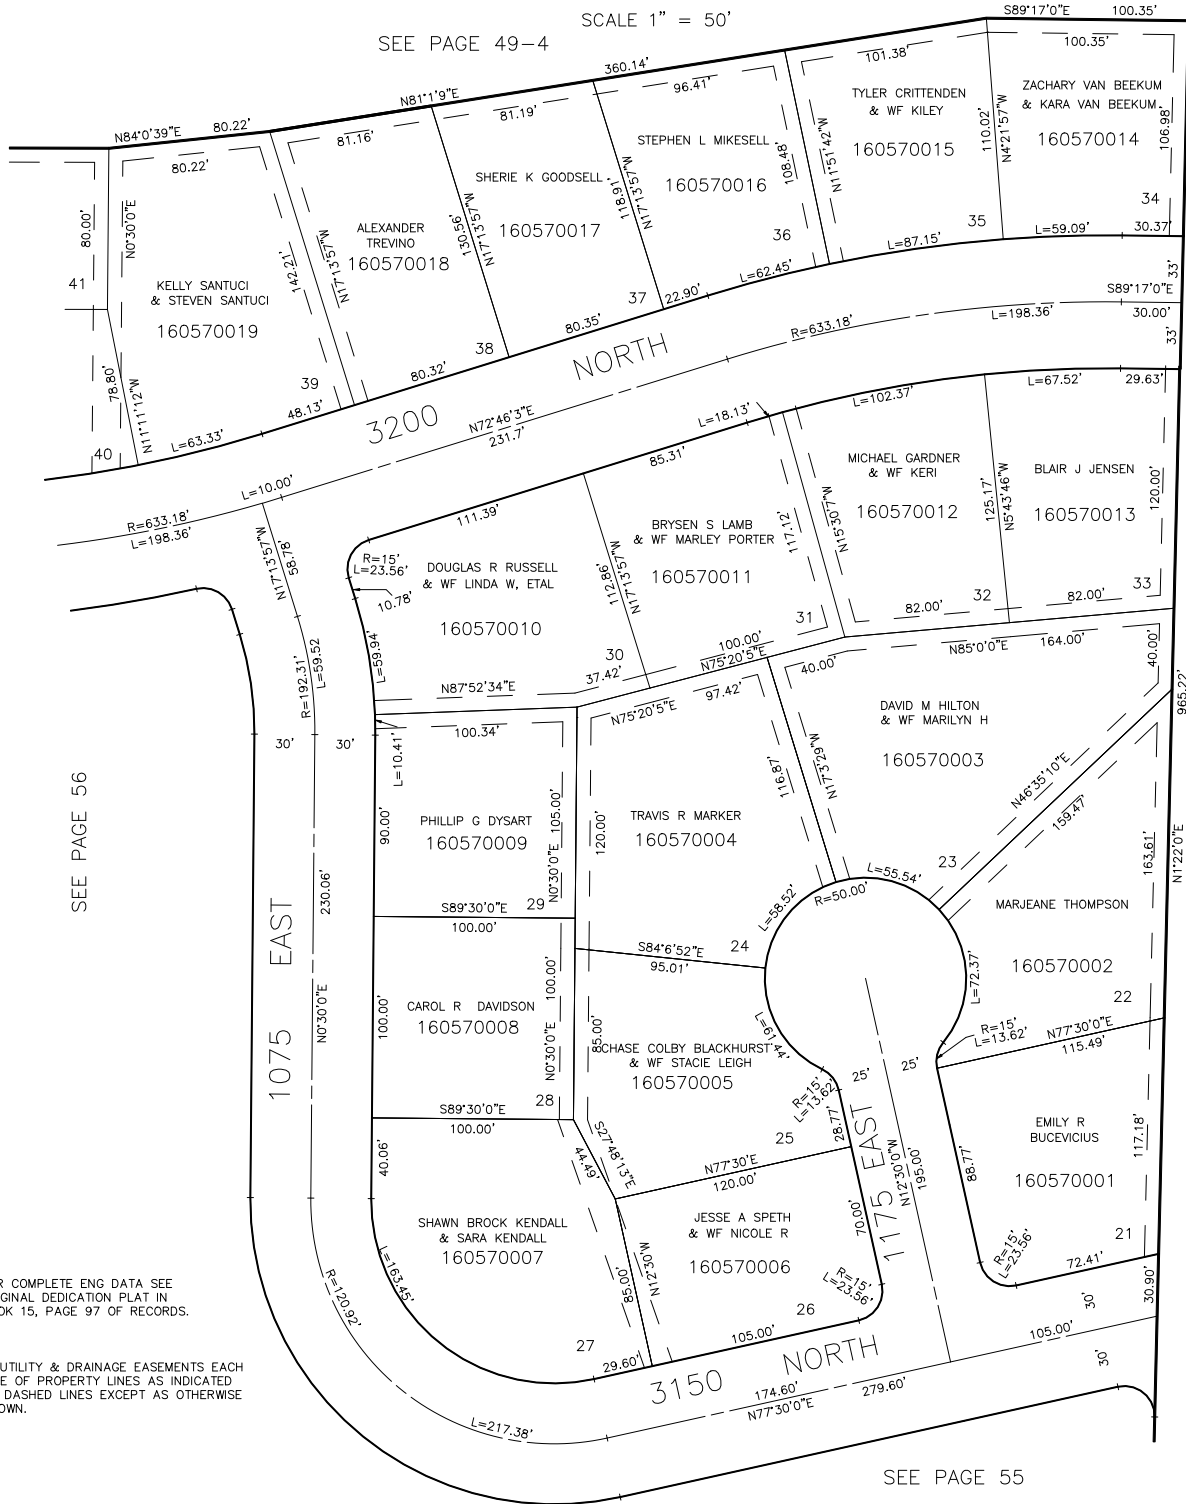

SEE PAGE 51

SEE PAGE 55

FOR COMPLETE ENG DATA SEE
ORIGINAL DEDICATION PLAT IN
BOOK 15, PAGE 97 OF RECORDS.

7' UTILITY & DRAINAGE EASEMENTS EACH
SIDE OF PROPERTY LINES AS INDICATED
BY DASHED LINES EXCEPT AS OTHERWISE
SHOWN.

FOR TAX PURPOSES ONLY

CRR 12-98