

PART OF S.W. 1/4 SECTION 17, T.7N., R1W., S.L.B. & M.
MAJESTIC HEIGHTS SUBDIVISION NO. 4

TOWN OF PLEASANT VIEW
SCALE 1" = 60'

TAXING UNIT: 63

SEE PAGE 9-1

SEE PAGE 80

SEE PAGE 9-1


SEE PAGE 80

SEE PAGE 9-1

SEE PAGE 9-1

7' UTILITY & DRAINAGE EASEMENTS EACH SIDE OF PROPERTY LINES AS INDICATED BY DASHED LINES EXCEPT AS OTHERWISE SHOWN.

FOR COMPLETE ENG DATA SEE ORIGINAL DEDICATION PLAT IN BOOK 16, PAGE 36 OF RECORDS.

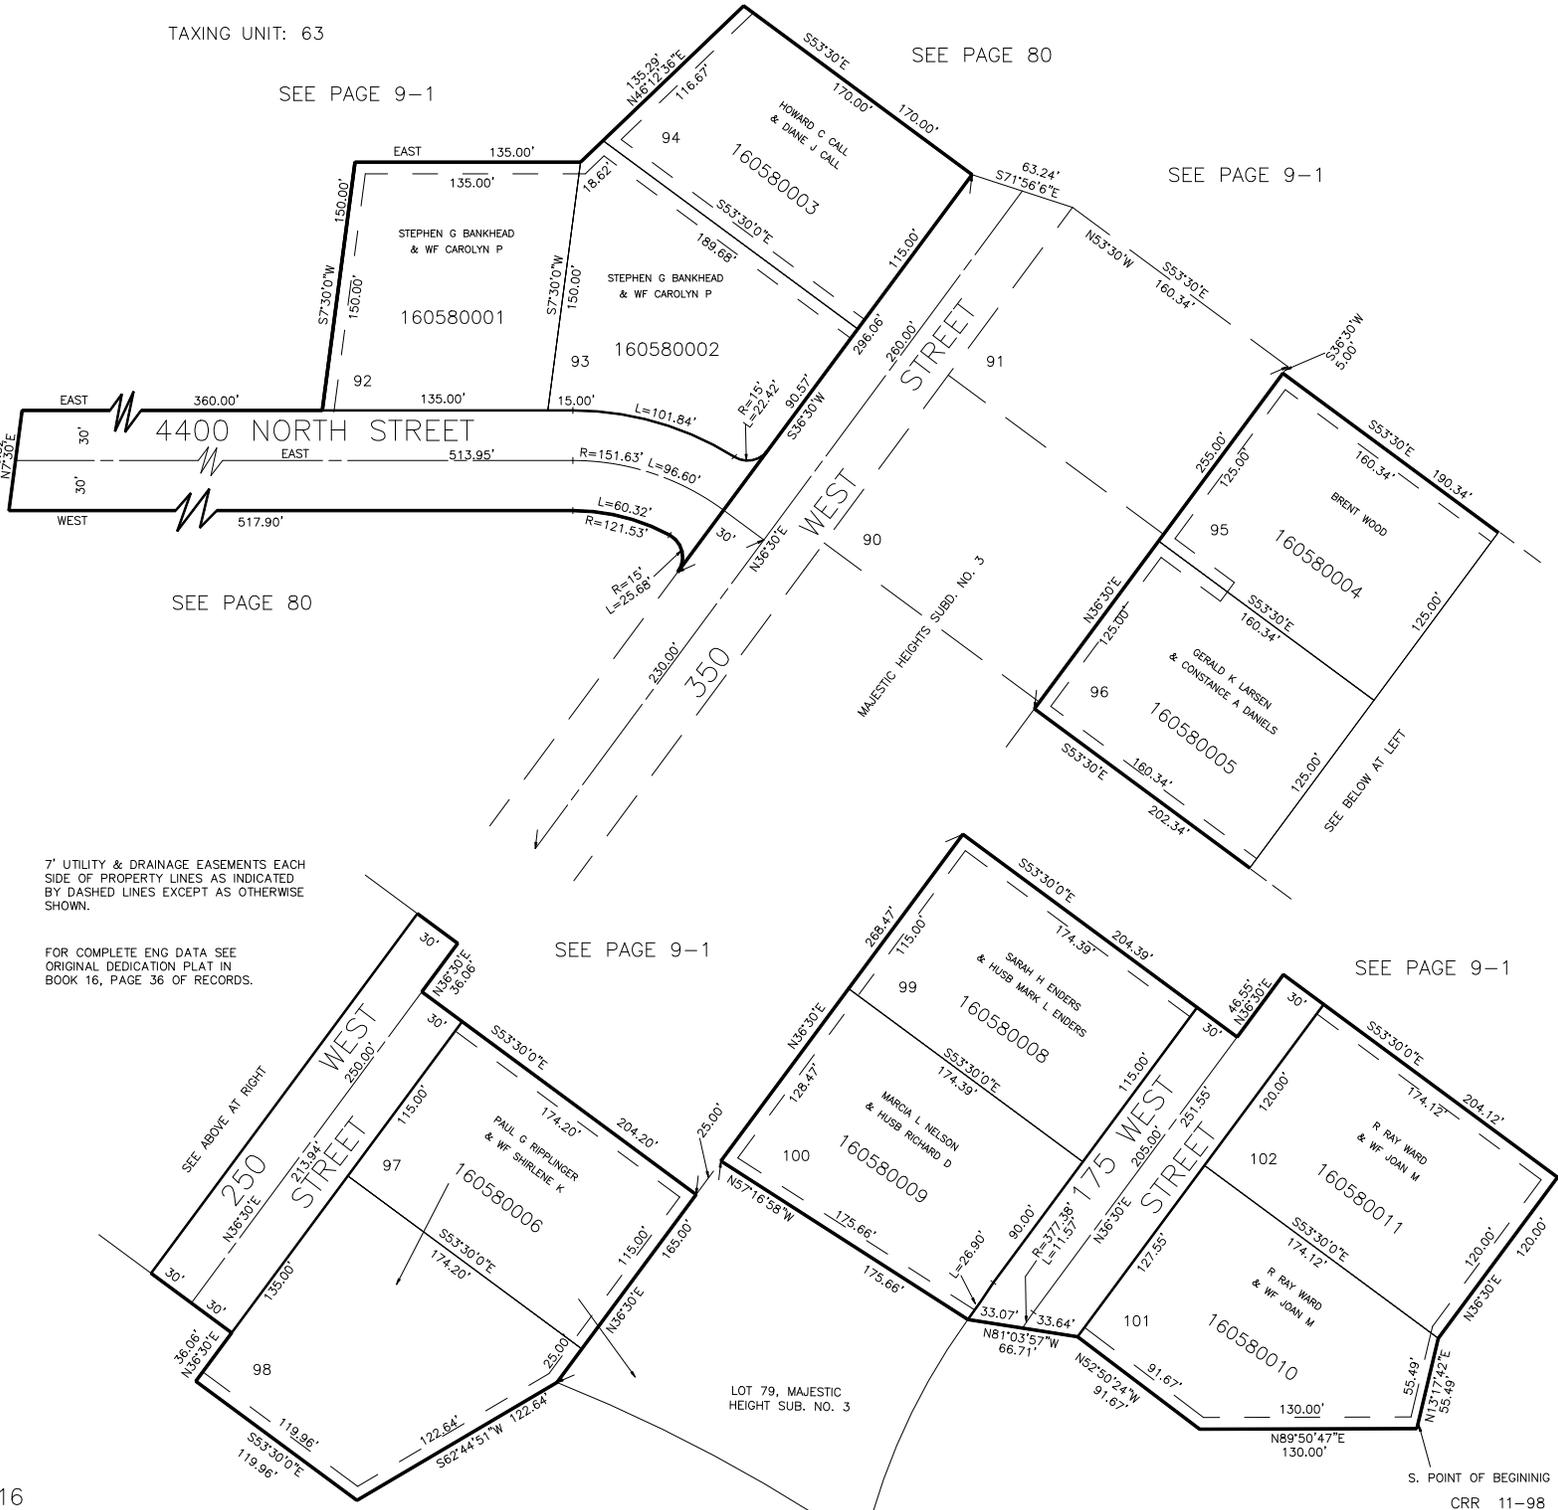

LOT 79, MAJESTIC HEIGHT SUB. NO. 3

S. POINT OF BEGINING
CRR 11-98