

PART OF S.W. 1/4 OF N.E. 1/4 OF SEC. 19, T. 7 N., R. 1 W., S. L. B. & M.
SKYLINE ESTATES SUBDIVISION NO. 1


59

TAXING UNIT : II

TOWN OF PLEASANT VIEW

PREFIX : 16-059

SCALE 1" = 50'

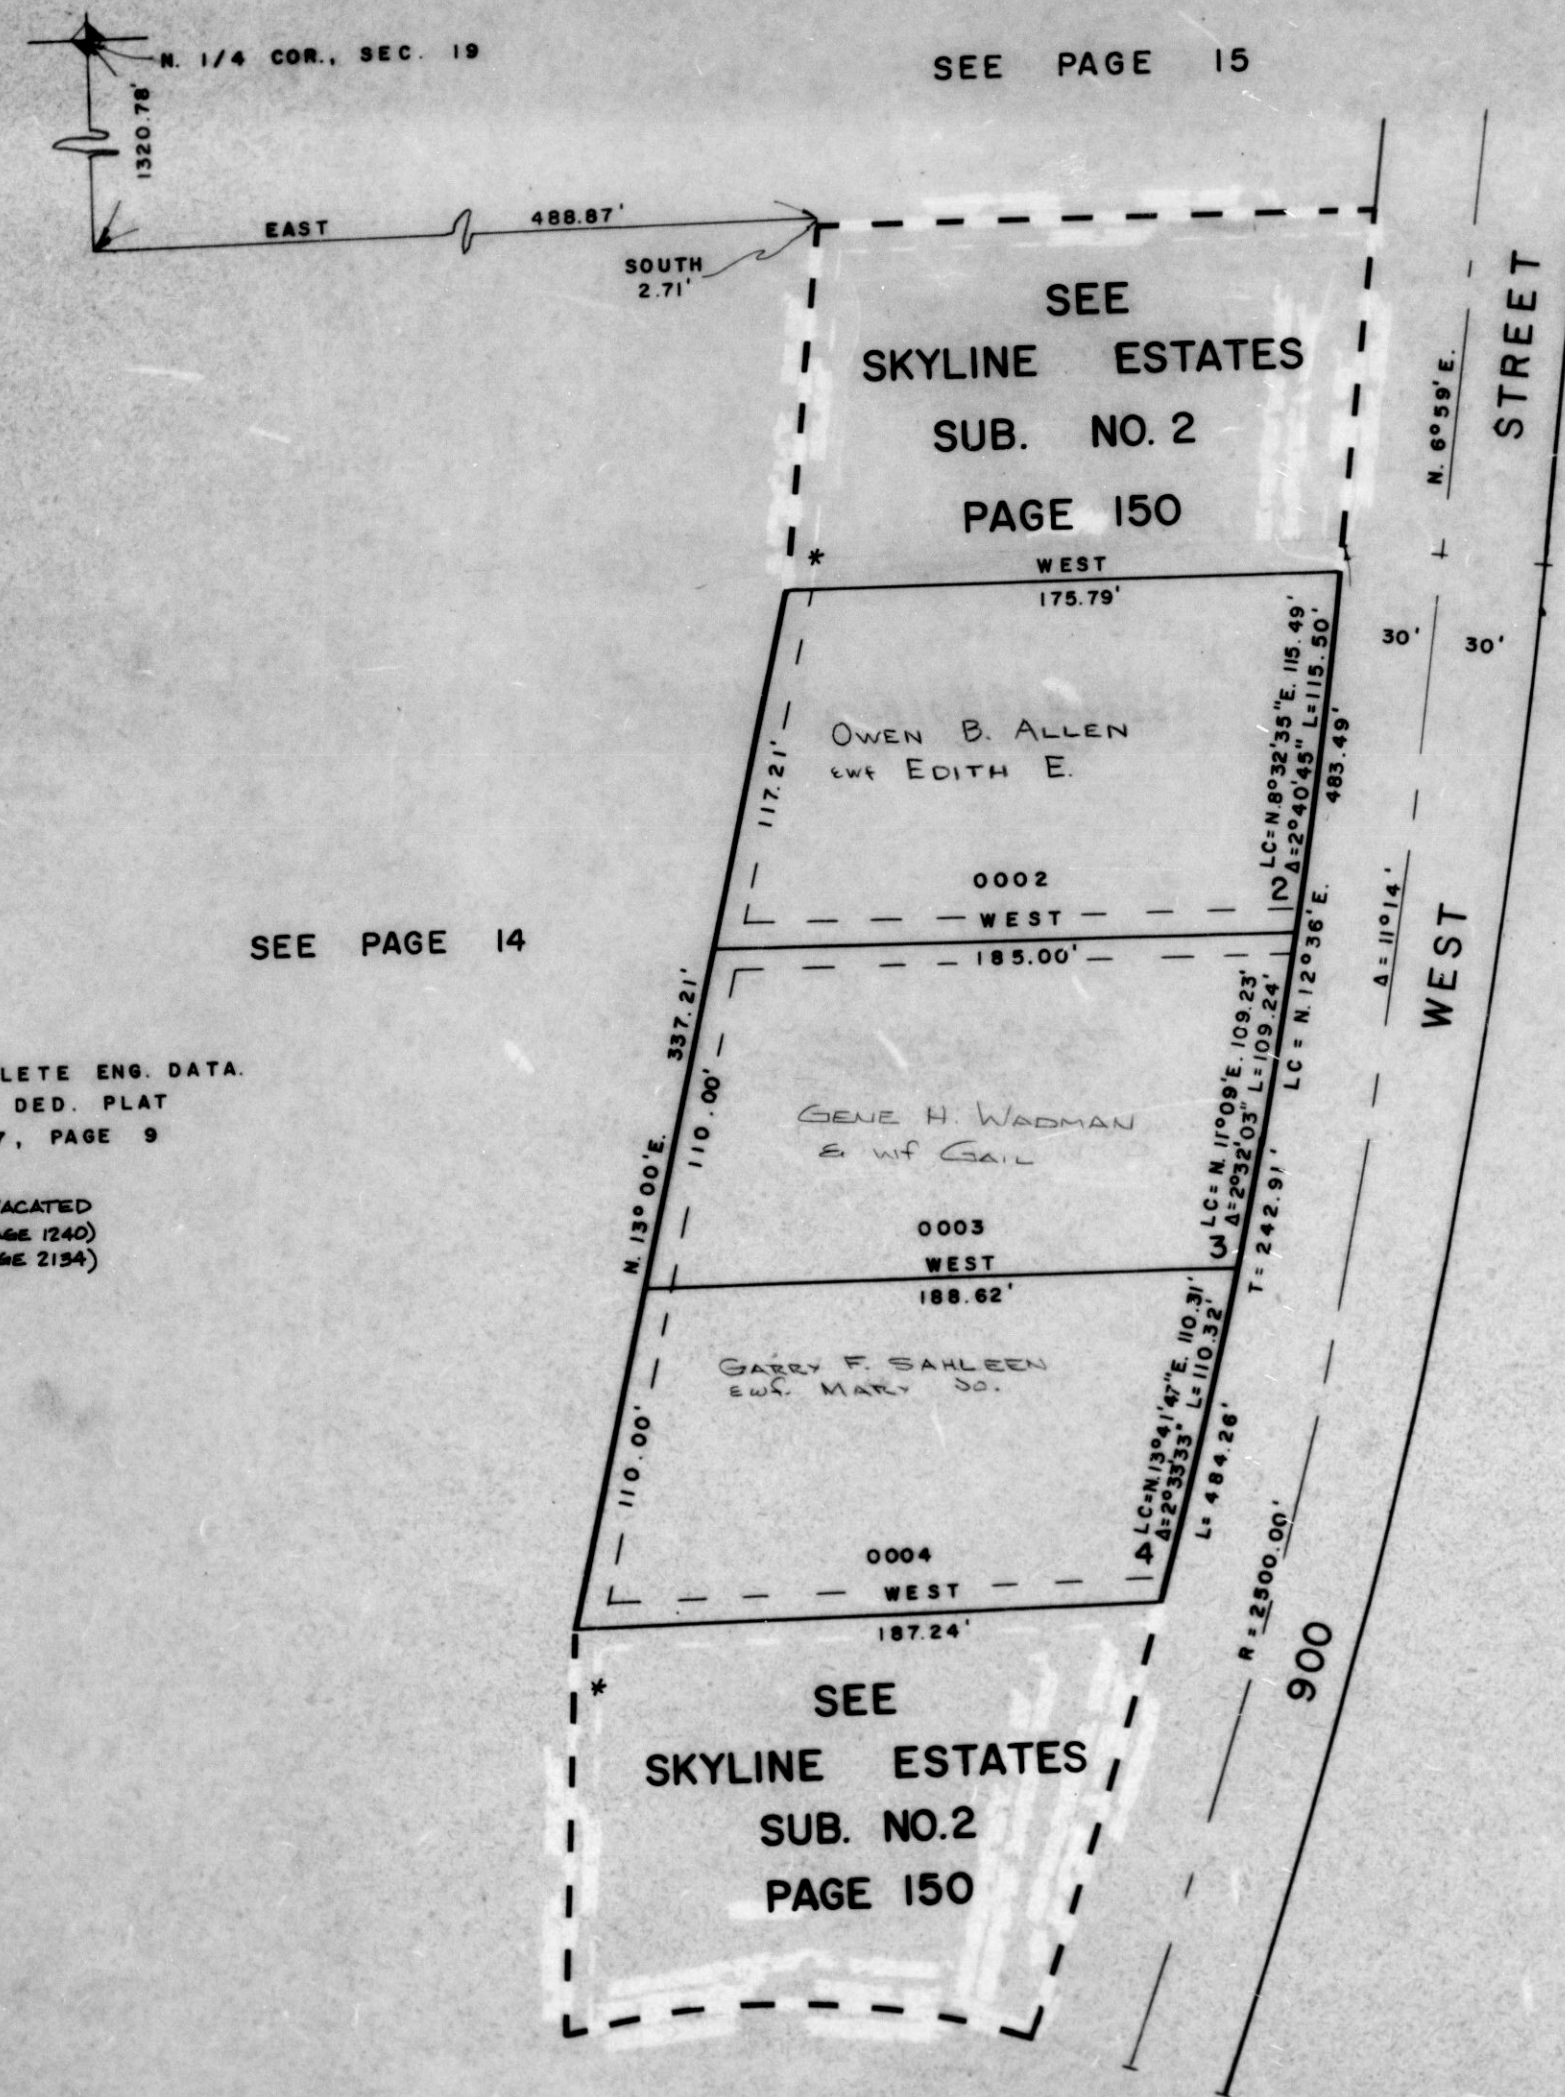

FOR COMPLETE ENG. DATA.
 SEE ORIG. DED. PLAT
 BOOK 17, PAGE 9

* BASEMENTS VACATED
 (BOOK 1632 PAGE 1240)
 (BOOK 1634 PAGE 2134)

SEE PAGE 14

7' UTILITY & DRAINAGE ESMTS.
 EACH SIDE OF PROPERTY LINES
 AS INDICATED BY DASHED LINES

SEE PAGE 14

W.F.J. 9-71