


PART OF S.W. 1/4 OF N.E. 1/4 OF SEC. 19, T.7N., R.1W., S.L.B. & M.
SKYLINE ESTATES SUBDIVISION NO. 1

59

TAXING UNIT: 11

TOWN OF PLEASANT VIEW
 SCALE 1" = 50'

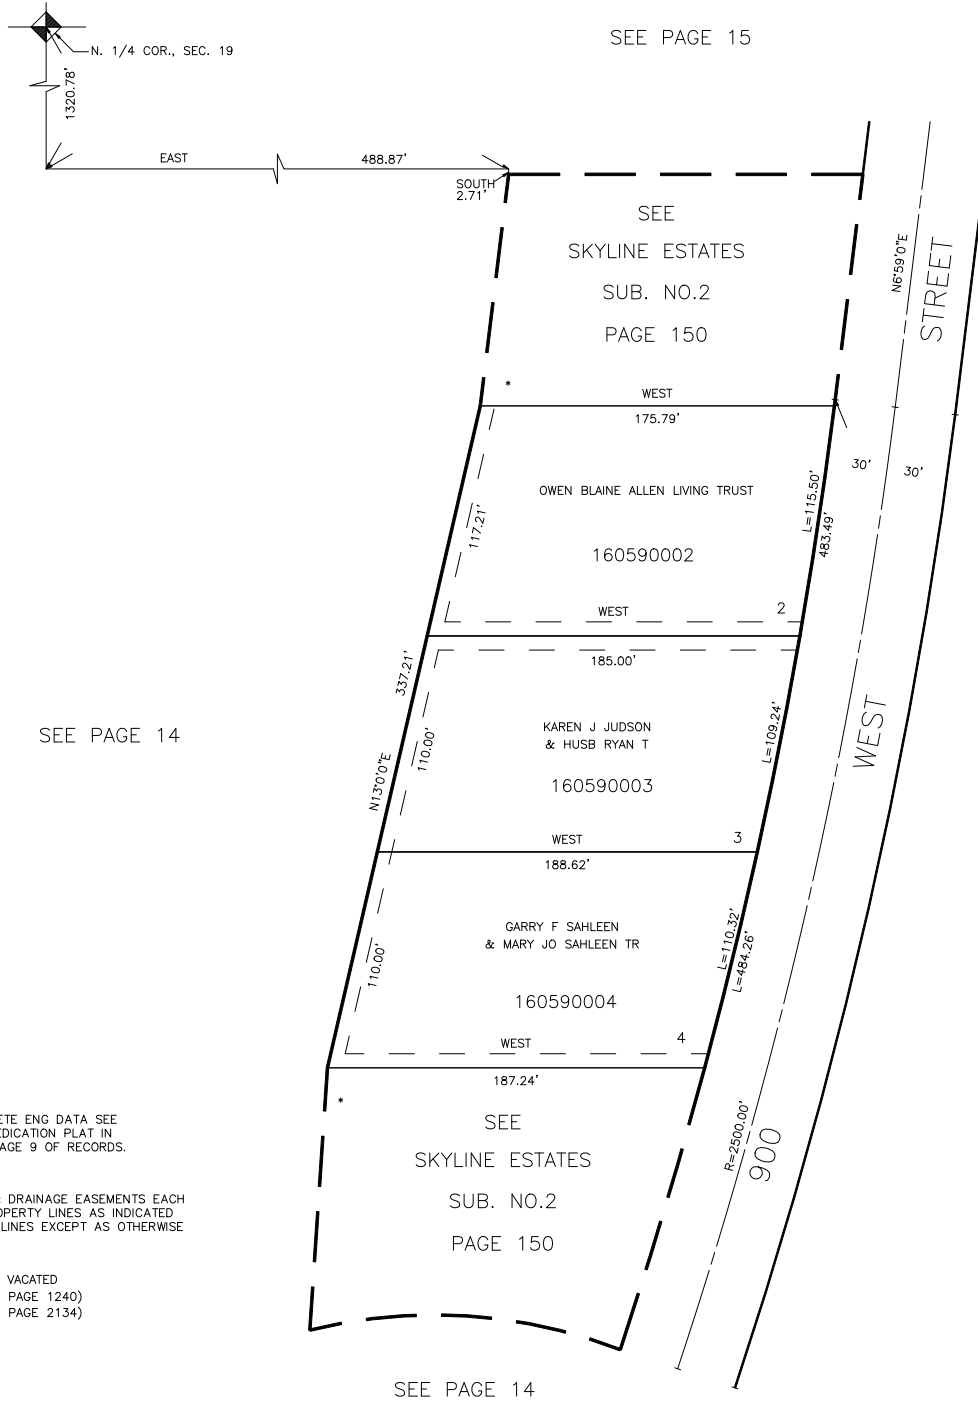

FOR COMPLETE ENG DATA SEE
 ORIGINAL DEDICATION PLAT IN
 BOOK 17, PAGE 9 OF RECORDS.

7' UTILITY & DRAINAGE EASEMENTS EACH
 SIDE OF PROPERTY LINES AS INDICATED
 BY DASHED LINES EXCEPT AS OTHERWISE
 SHOWN.

*EASEMENTS VACATED
 (BOOK 1632 PAGE 1240)
 (BOOK 1634 PAGE 2134)