

PART OF S.W. 1/4 OF SEC. 17, T.7N., R.1W., S.1.B. & M.
MAJESTIC HEIGHTS SUBDIVISION NO. 5

60


LOTS 103-105, 114-120
 TOWN OF PLEASANT VIEW

TAXING UNIT: 63

PREFIX: 16-080

SCALE 1" = 60'

SEE PAGE 9-1

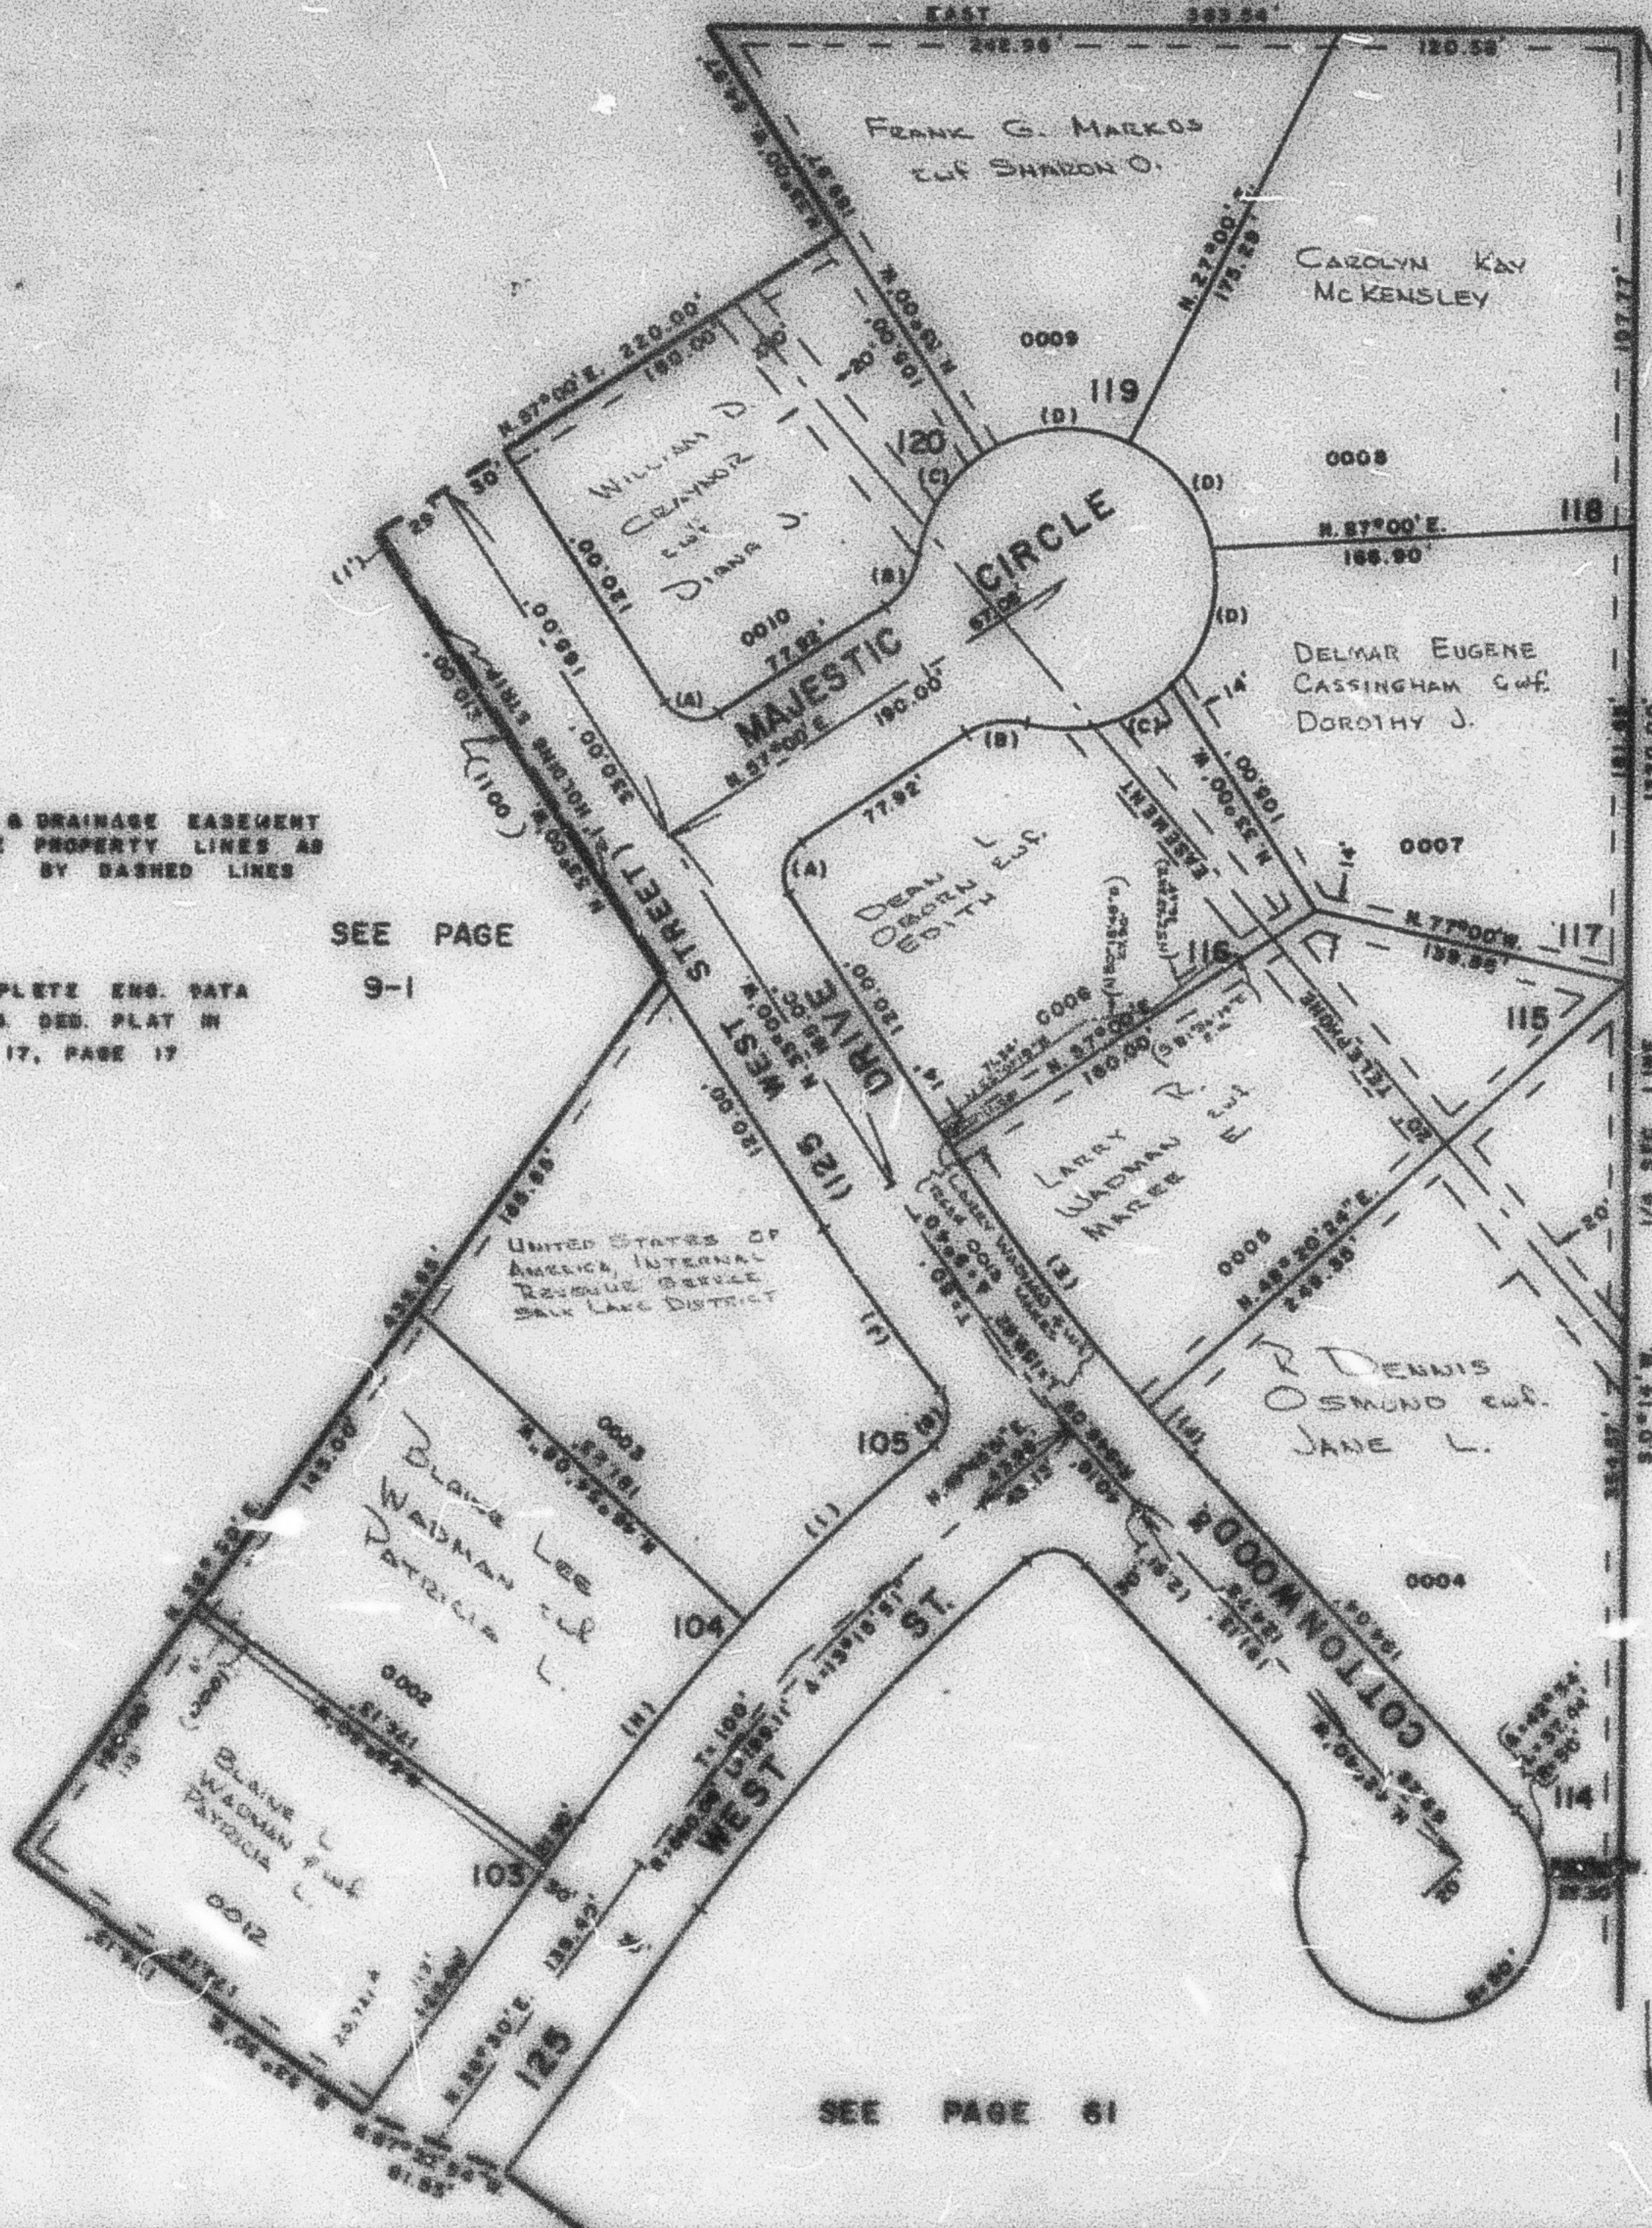

CURVE DATA

A	Δ = 90°
	L = 23.98'
	R = 15'
B	Δ = 48°11'20"
	L = 25.23'
	R = 30'
C	Δ = 48°11'20"
	L = 50.45'
	R = 60'
D	Δ = 60°
	L = 62.83'
	R = 60'
E	Δ = 8°39'38"
	L = 138.45'
	R = 918.09'
F	Δ = 1°00'24"
	L = 16.10'
	R = 918.09'
G	Δ = 87°23'51"
	L = 22.68'
	R = 15'
H	Δ = 8°35'54"
	L = 102.50'
	R = 890.06'
I	Δ = 8°35'57"
	L = 103.25'
	R = 890.06'
J	Δ = 4°36'
	L = 78.25'
	R = 978.06'

SEE PAGE
 9

SEE PAGE 61