

PART OF S.W. 1/4 OF SEC. 17, T.7 N., R.1 W., S. L. B. & M.  
**MAJESTIC HEIGHTS SUBDIVISION NO. 5**

60

LOTS 103-105, 114-120


TOWN OF PLEASANT VIEW

TAXING UNIT : 63

PREFIX : 16-060

SCALE 1" = 60'

SEE PAGE 9-1

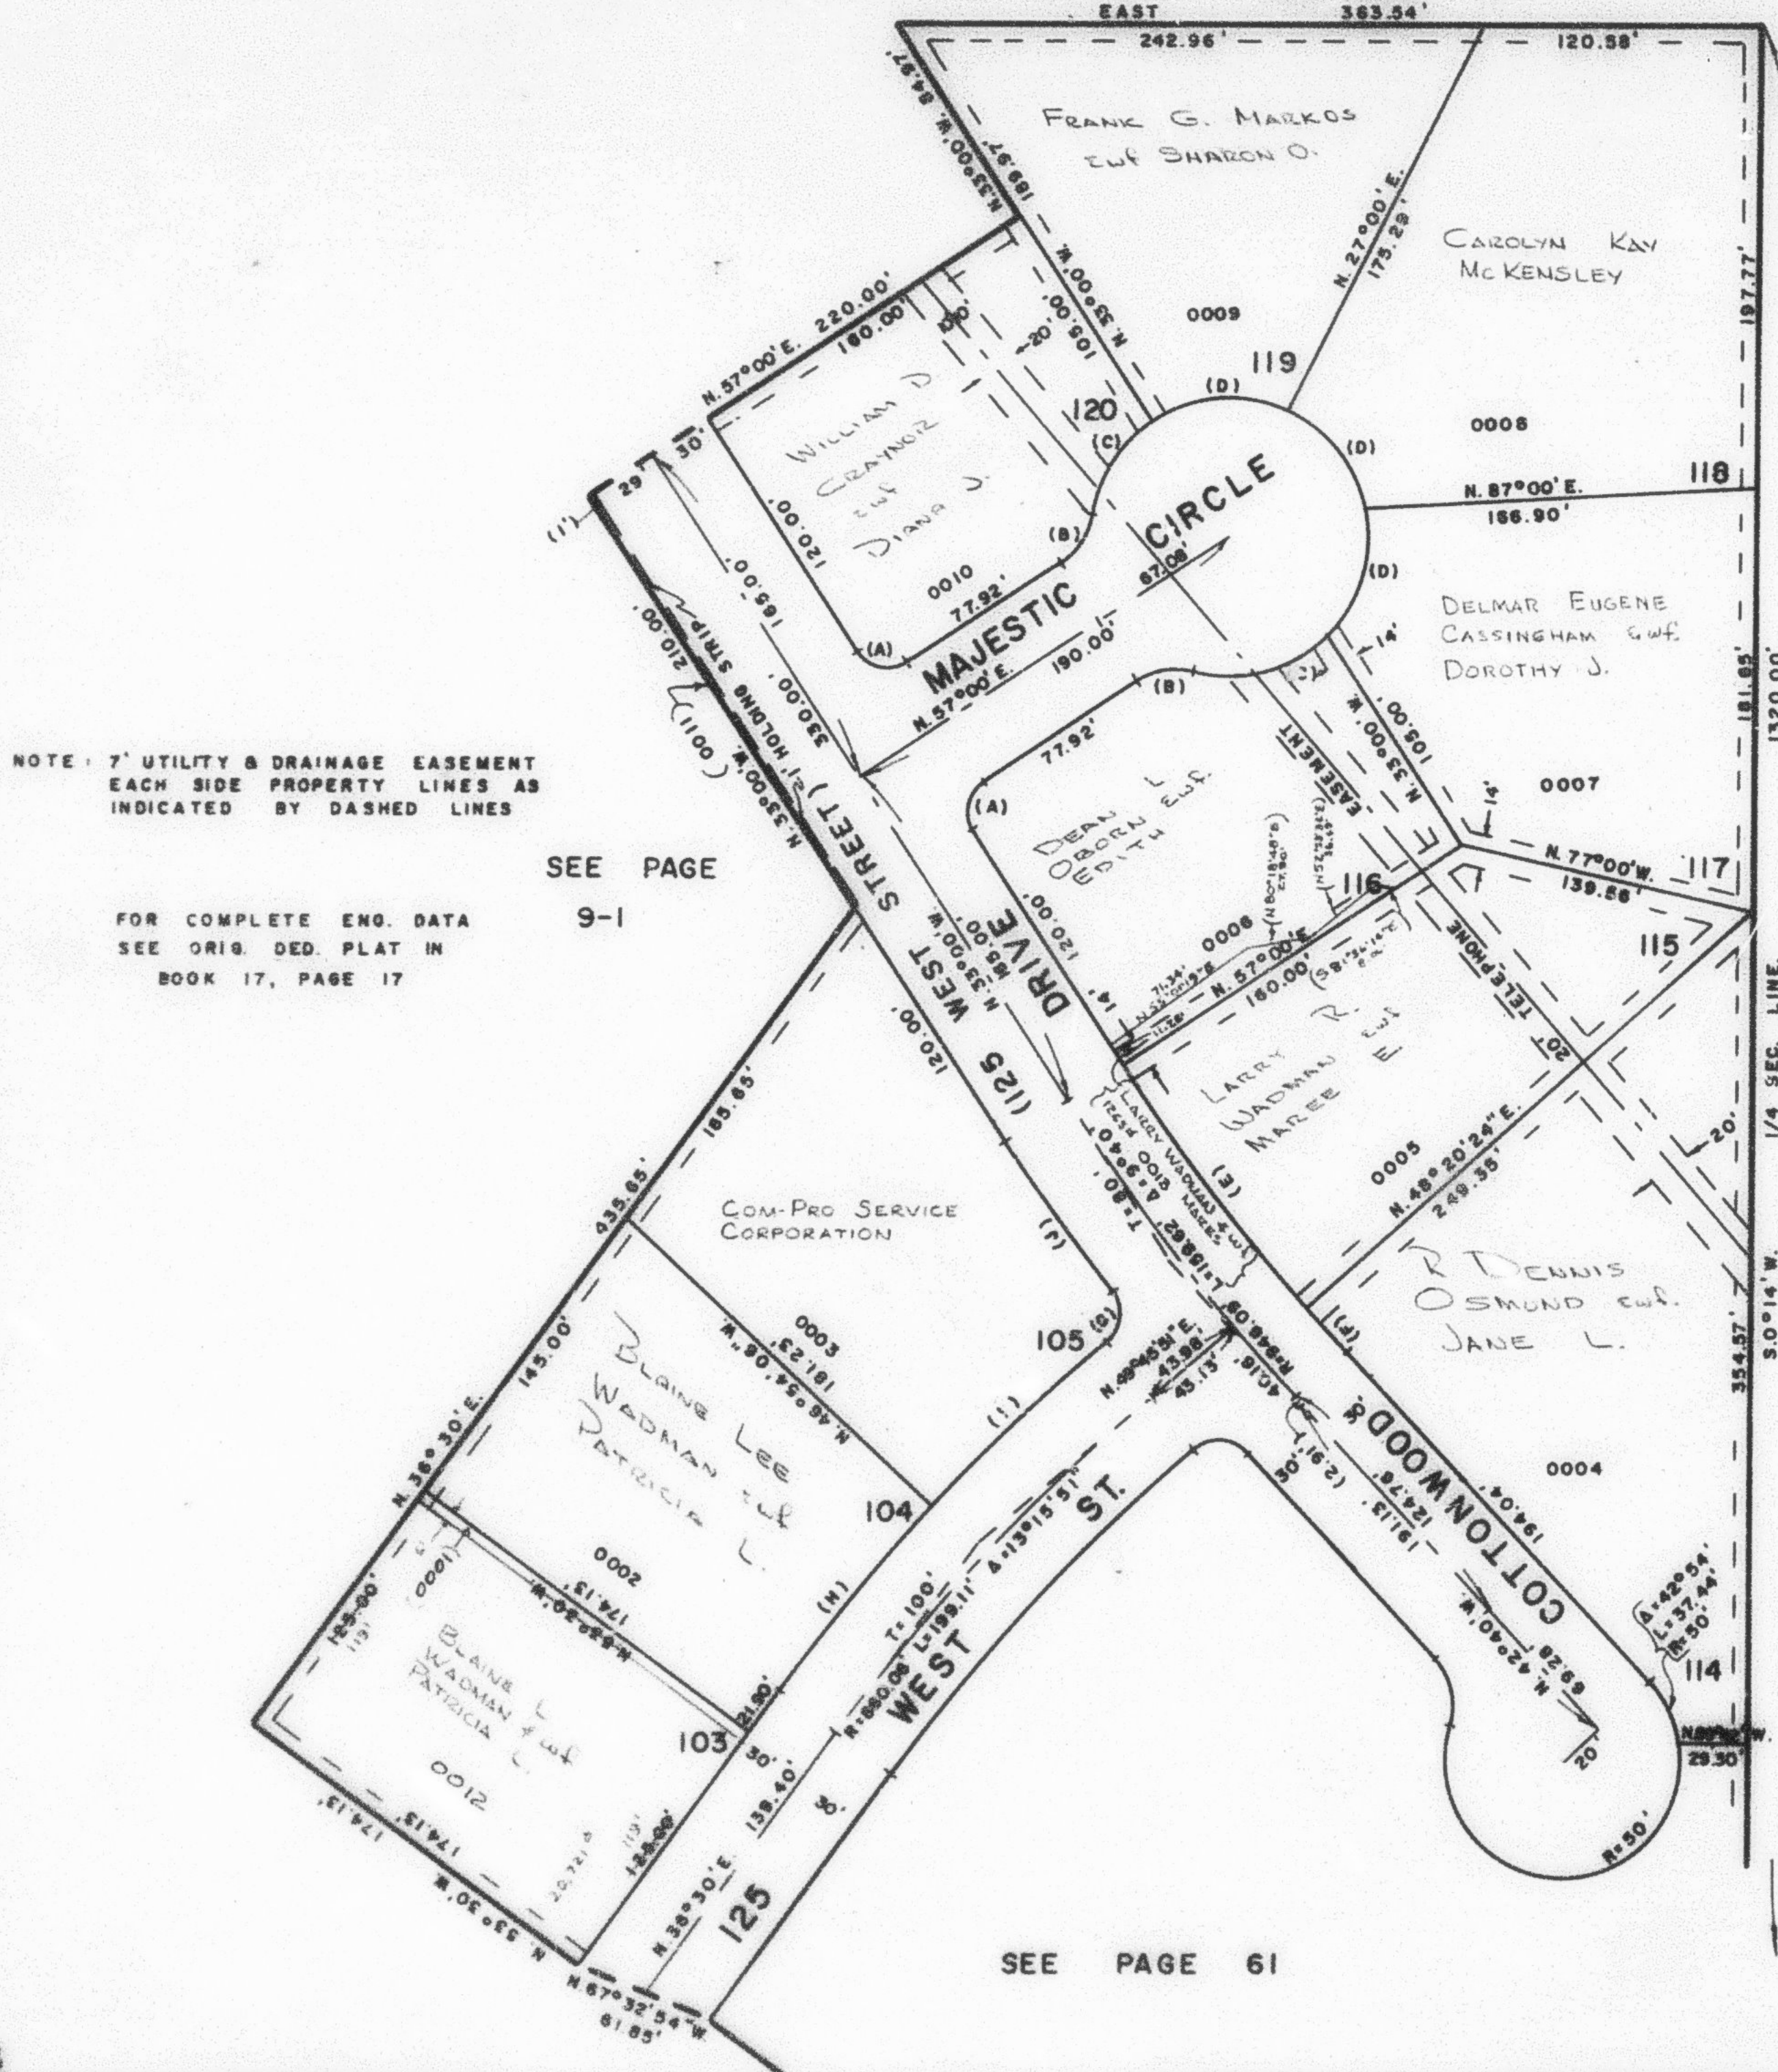

**CURVE DATA**

|   |                                                           |
|---|-----------------------------------------------------------|
| A | $\Delta = 90^\circ$<br>L = 23.58'<br>R = 15'              |
| B | $\Delta = 48^\circ 11' 20''$<br>L = 25.23'<br>R = 30'     |
| C | $\Delta = 48^\circ 11' 20''$<br>L = 50.46'<br>R = 60'     |
| D | $\Delta = 60^\circ$<br>L = 62.83'<br>R = 60'              |
| E | $\Delta = 8^\circ 39' 36''$<br>L = 138.46'<br>R = 916.09' |
| F | $\Delta = 1^\circ 00' 24''$<br>L = 16.10'<br>R = 916.09'  |
| G | $\Delta = 87^\circ 23' 51''$<br>L = 22.88'<br>R = 15'     |
| H | $\Delta = 6^\circ 35' 54''$<br>L = 162.50'<br>R = 890.06' |
| I | $\Delta = 6^\circ 39' 57''$<br>L = 103.55'<br>R = 890.06' |
| J | $\Delta = 4^\circ 38'$<br>L = 78.93'<br>R = 976.09'       |

SEE PAGE  
9

SEE PAGE 61