

PART OF S.W. 1/4 OF SEC. 17, T. 7 N., R. 1 W., S. L. B. & M.
MAJESTIC HEIGHTS SUBDIVISION NO. 5

60

TAXING UNIT : 63


LOTS 103-105, 114-120

TOWN OF PLEASANT VIEW

PREFIX : 16-060

SCALE 1" = 60'

SEE PAGE 9-1

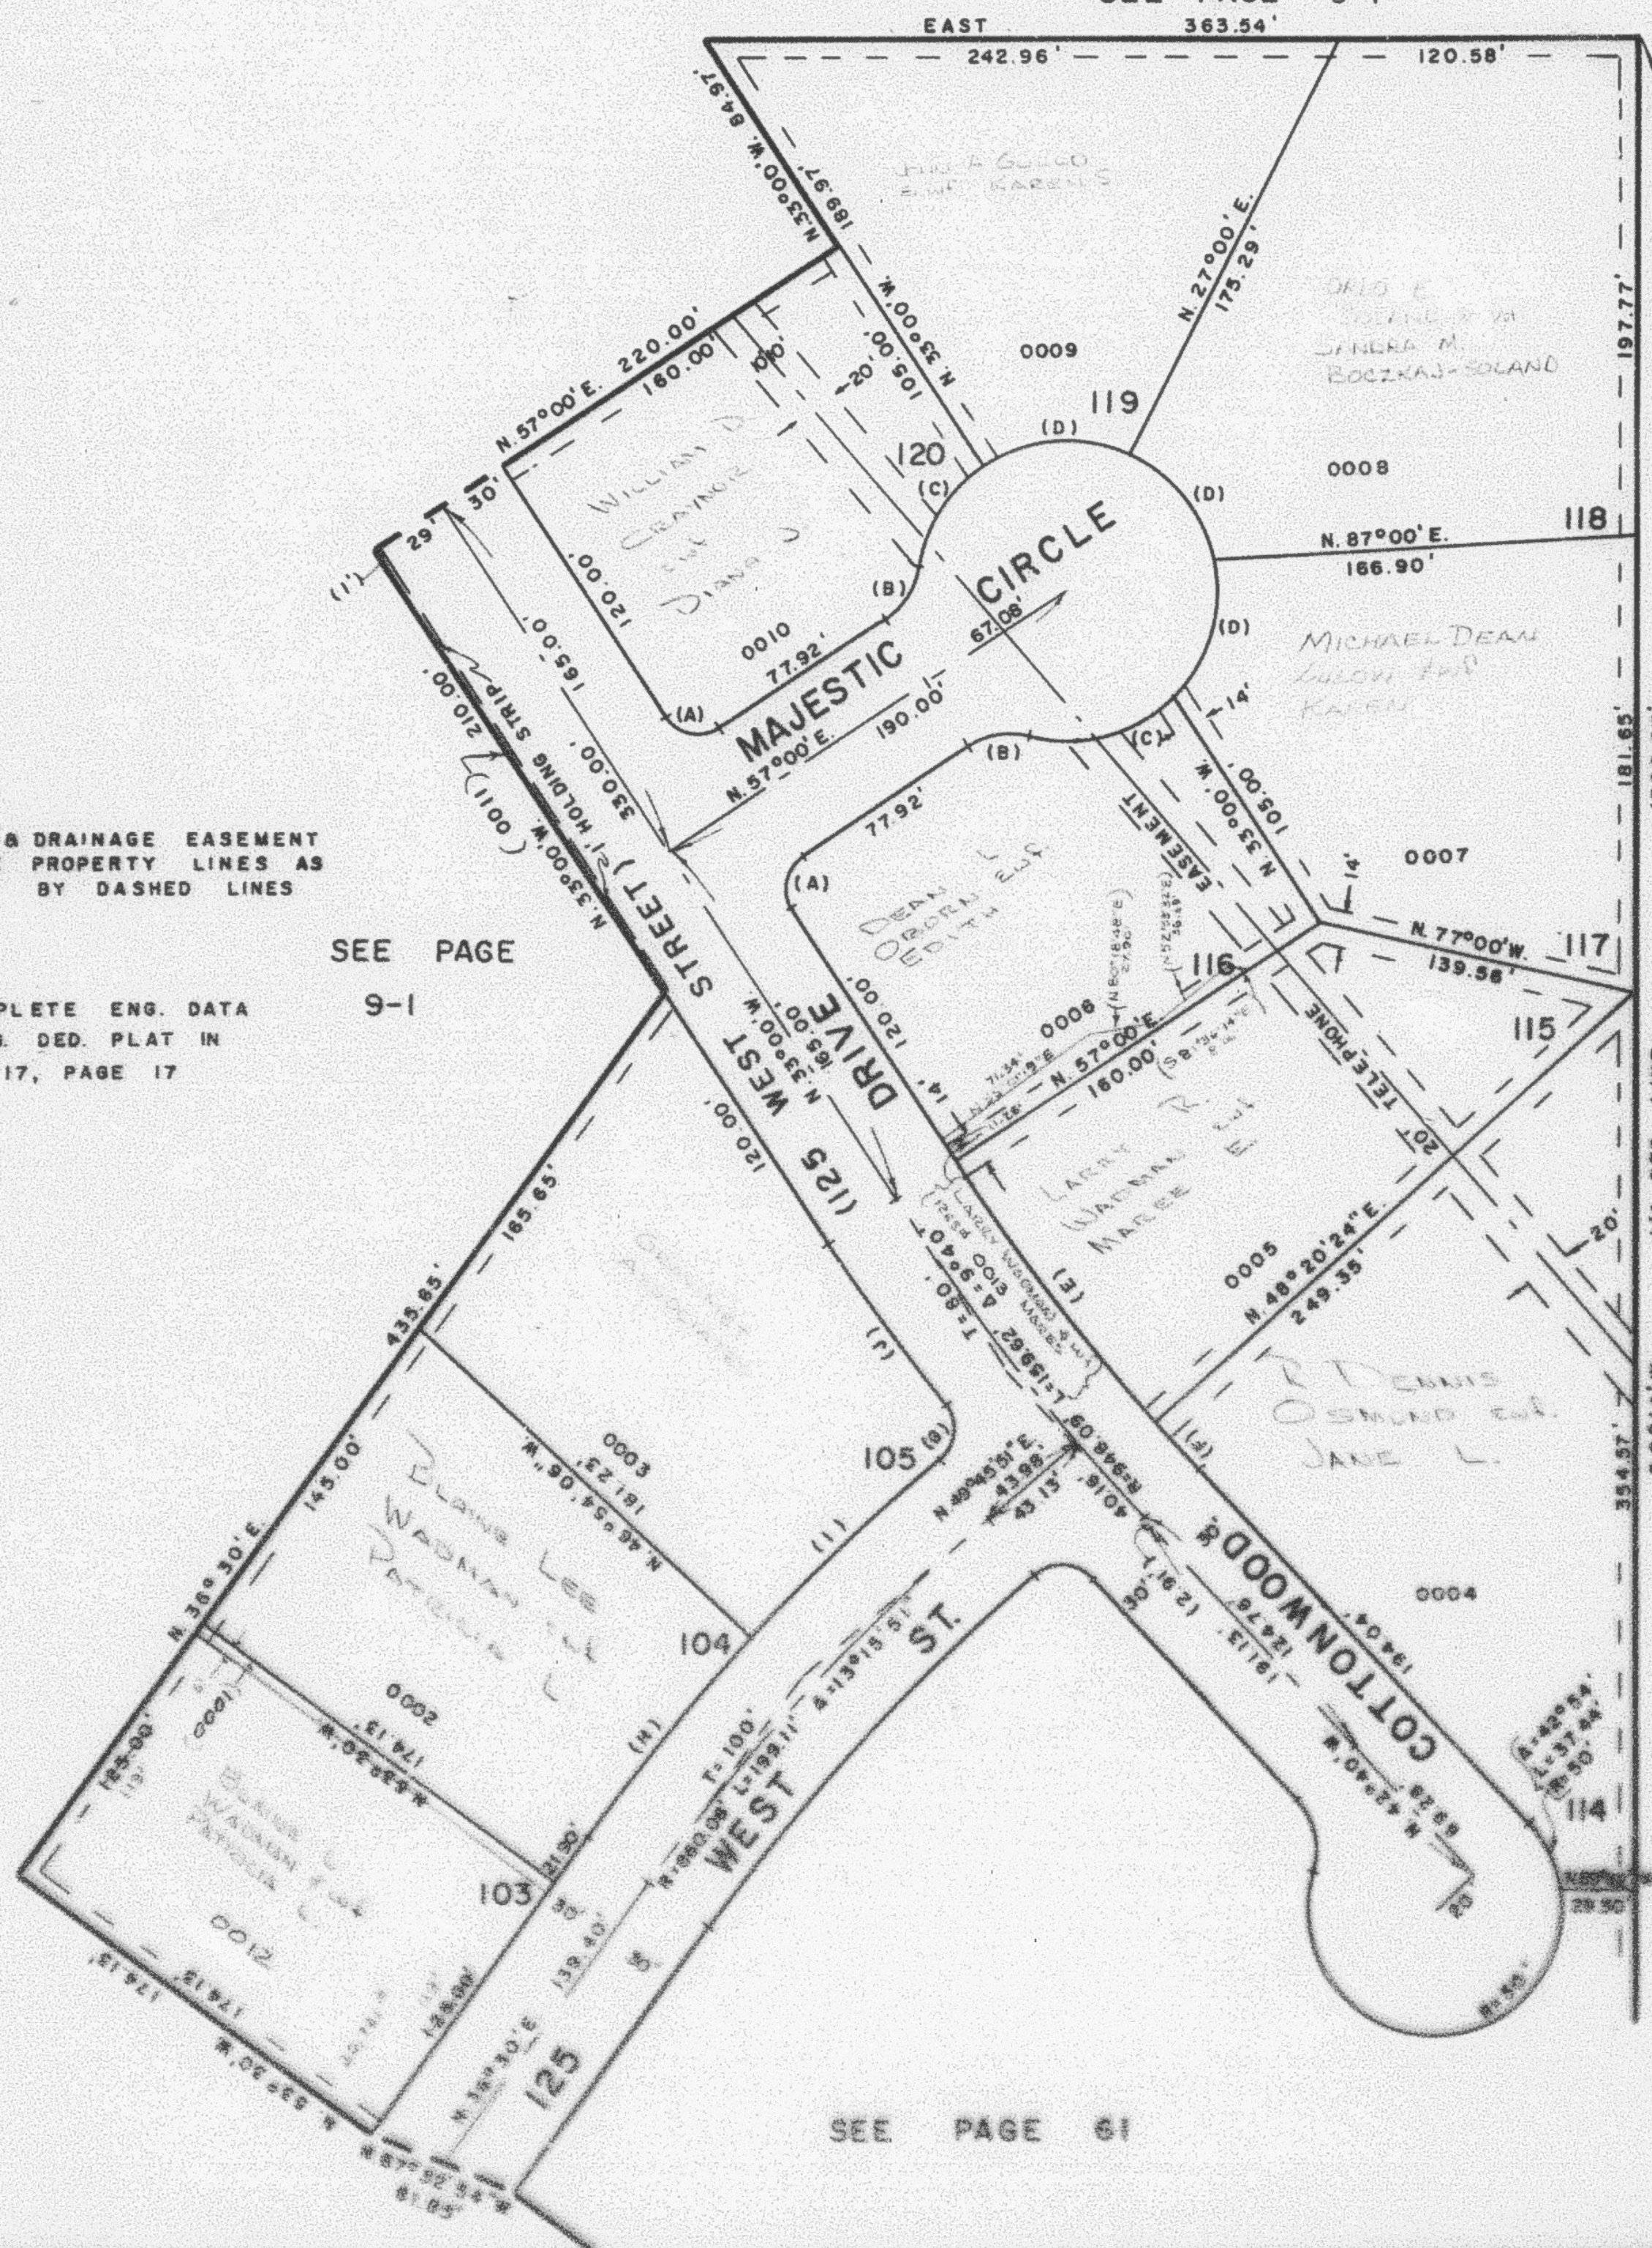

CURVE DATA

A	$\Delta = 90^\circ$ L = 23.56' R = 15'
B	$\Delta = 48^\circ 11' 20''$ L = 25.23' R = 30'
C	$\Delta = 48^\circ 11' 20''$ L = 50.46' R = 60'
D	$\Delta = 60^\circ$ L = 62.83' R = 60'
E	$\Delta = 8^\circ 39' 36''$ L = 138.46' R = 916.09'
F	$\Delta = 1^\circ 00' 24''$ L = 16.10' R = 918.09'
G	$\Delta = 87^\circ 23' 51''$ L = 22.88' R = 15'
H	$\Delta = 6^\circ 35' 54''$ L = 102.50' R = 890.08'
I	$\Delta = 6^\circ 39' 57''$ L = 103.55' R = 890.08'
J	$\Delta = 4^\circ 38'$ L = 78.93' R = 876.09'

SEE PAGE
 9