


PART OF S.W. 1/4 OF SEC. 17, T.7N., R.1W., S.L.B. & M.
MAJESTIC HEIGHTS SUBDIVISION NO. 5

LOTS 103-105, 114-120

TAXING UNIT: 63

TOWN OF PLEASANT VIEW
SCALE 1" = 60'

SEE PAGE 9-1

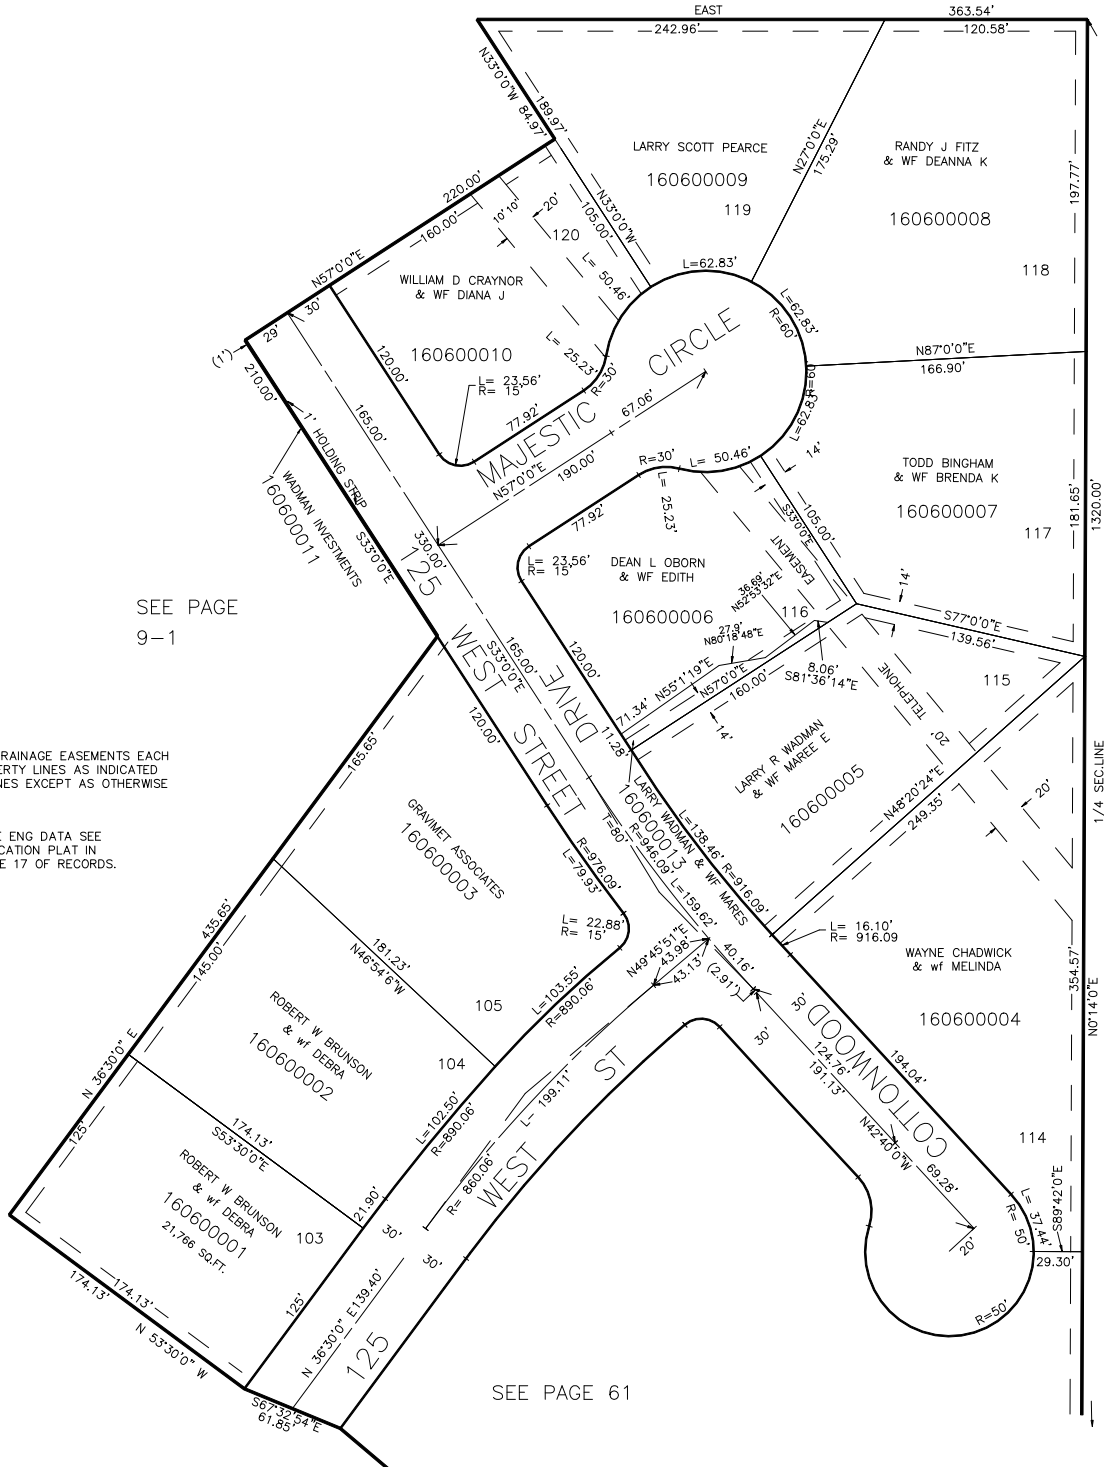

SEE PAGE
9-1

SEE PAGE 9

7' UTILITY & DRAINAGE EASEMENTS EACH
SIDE OF PROPERTY LINES AS INDICATED
BY DASHED LINES EXCEPT AS OTHERWISE
SHOWN.

FOR COMPLETE ENG DATA SEE
ORIGINAL DEDICATION PLAT IN
BOOK 17, PAGE 17 OF RECORDS.

SEE PAGE 61