


PART OF S.W. 1/4 OF SEC. 17, T.7N., R.1W., S.L.B. & M.
MAJESTIC HEIGHTS SUBDIVISION NO. 5

LOTS 103-105, 114-120

TOWN OF PLEASANT VIEW
SCALE 1" = 60'

SEE PAGE 9-1

TAXING UNIT: 63

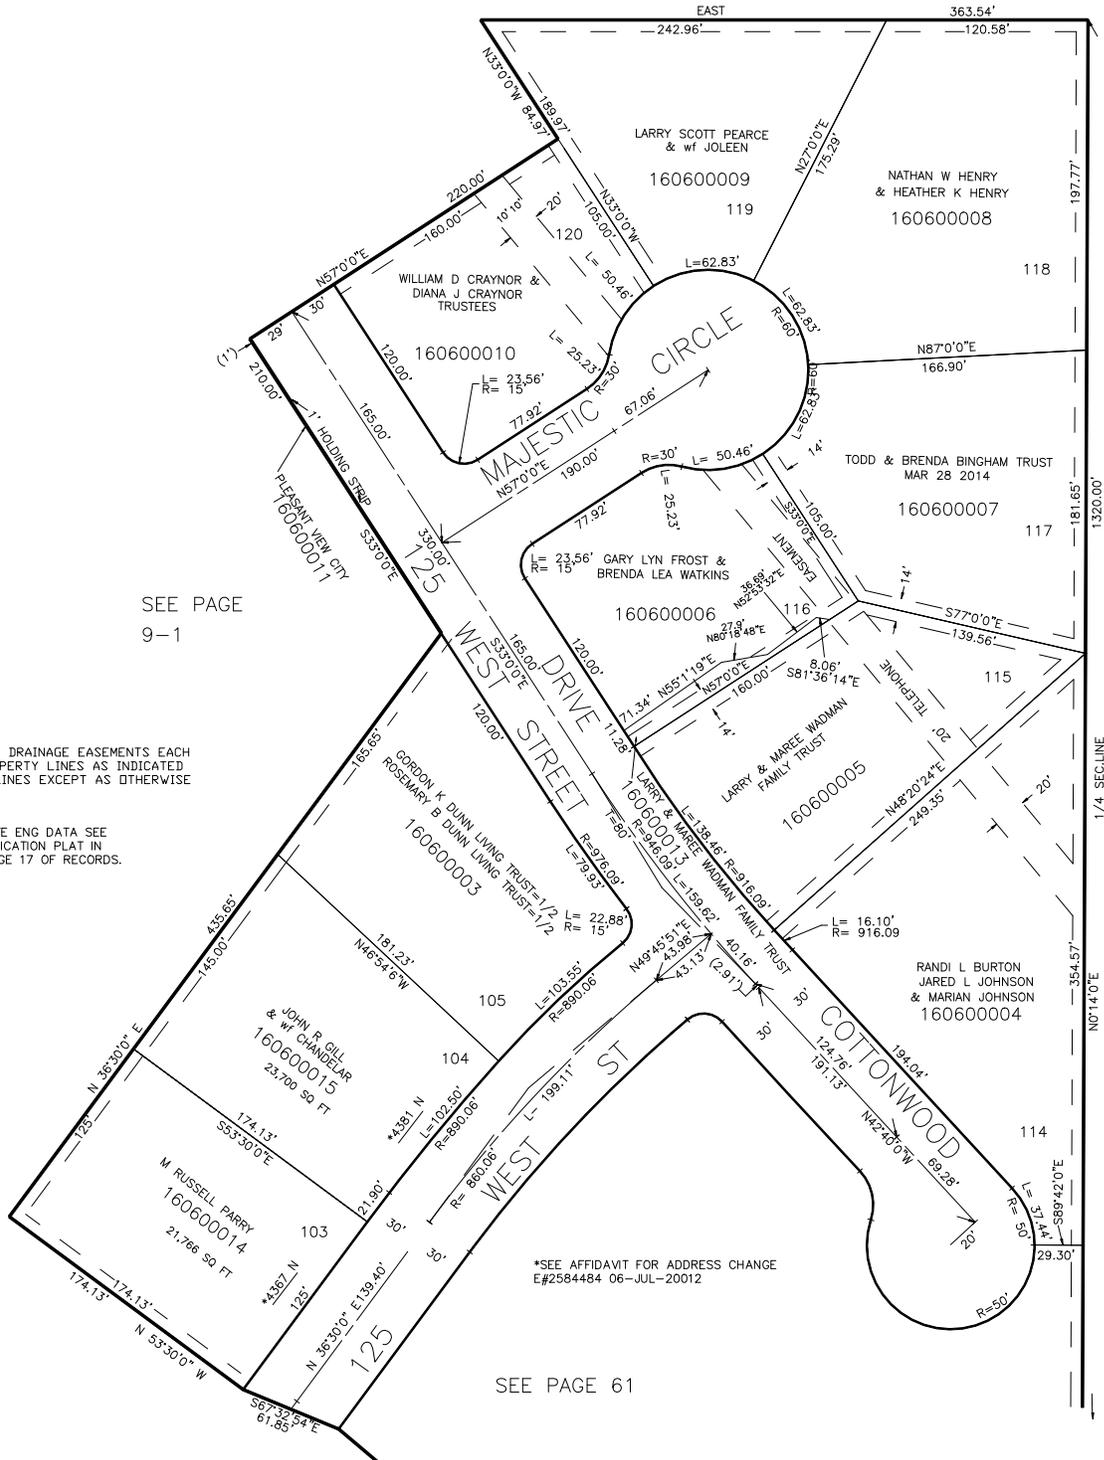

SEE PAGE 9-1

SEE PAGE 9

SEE PAGE 61

7' UTILITY & DRAINAGE EASEMENTS EACH SIDE OF PROPERTY LINES AS INDICATED BY DASHED LINES EXCEPT AS OTHERWISE SHOWN.

FOR COMPLETE ENG DATA SEE ORIGINAL DEDICATION PLAT IN BOOK 17, PAGE 17 OF RECORDS.

*SEE AFFIDAVIT FOR ADDRESS CHANGE E#2584484 06-JUL-20012