

PART OF S.W. 1/4 OF SEC. 17, T. 7 N., R. 1 W., S. L. B. & M.
MAJESTIC HEIGHTS SUBDIVISION NO. 5


61

TAXING UNIT : 63

LOTS 106-113
 TOWN OF PLEASANT VIEW
 SCALE 1" = 60'

PREFIX : 16-061

SEE PAGE 60

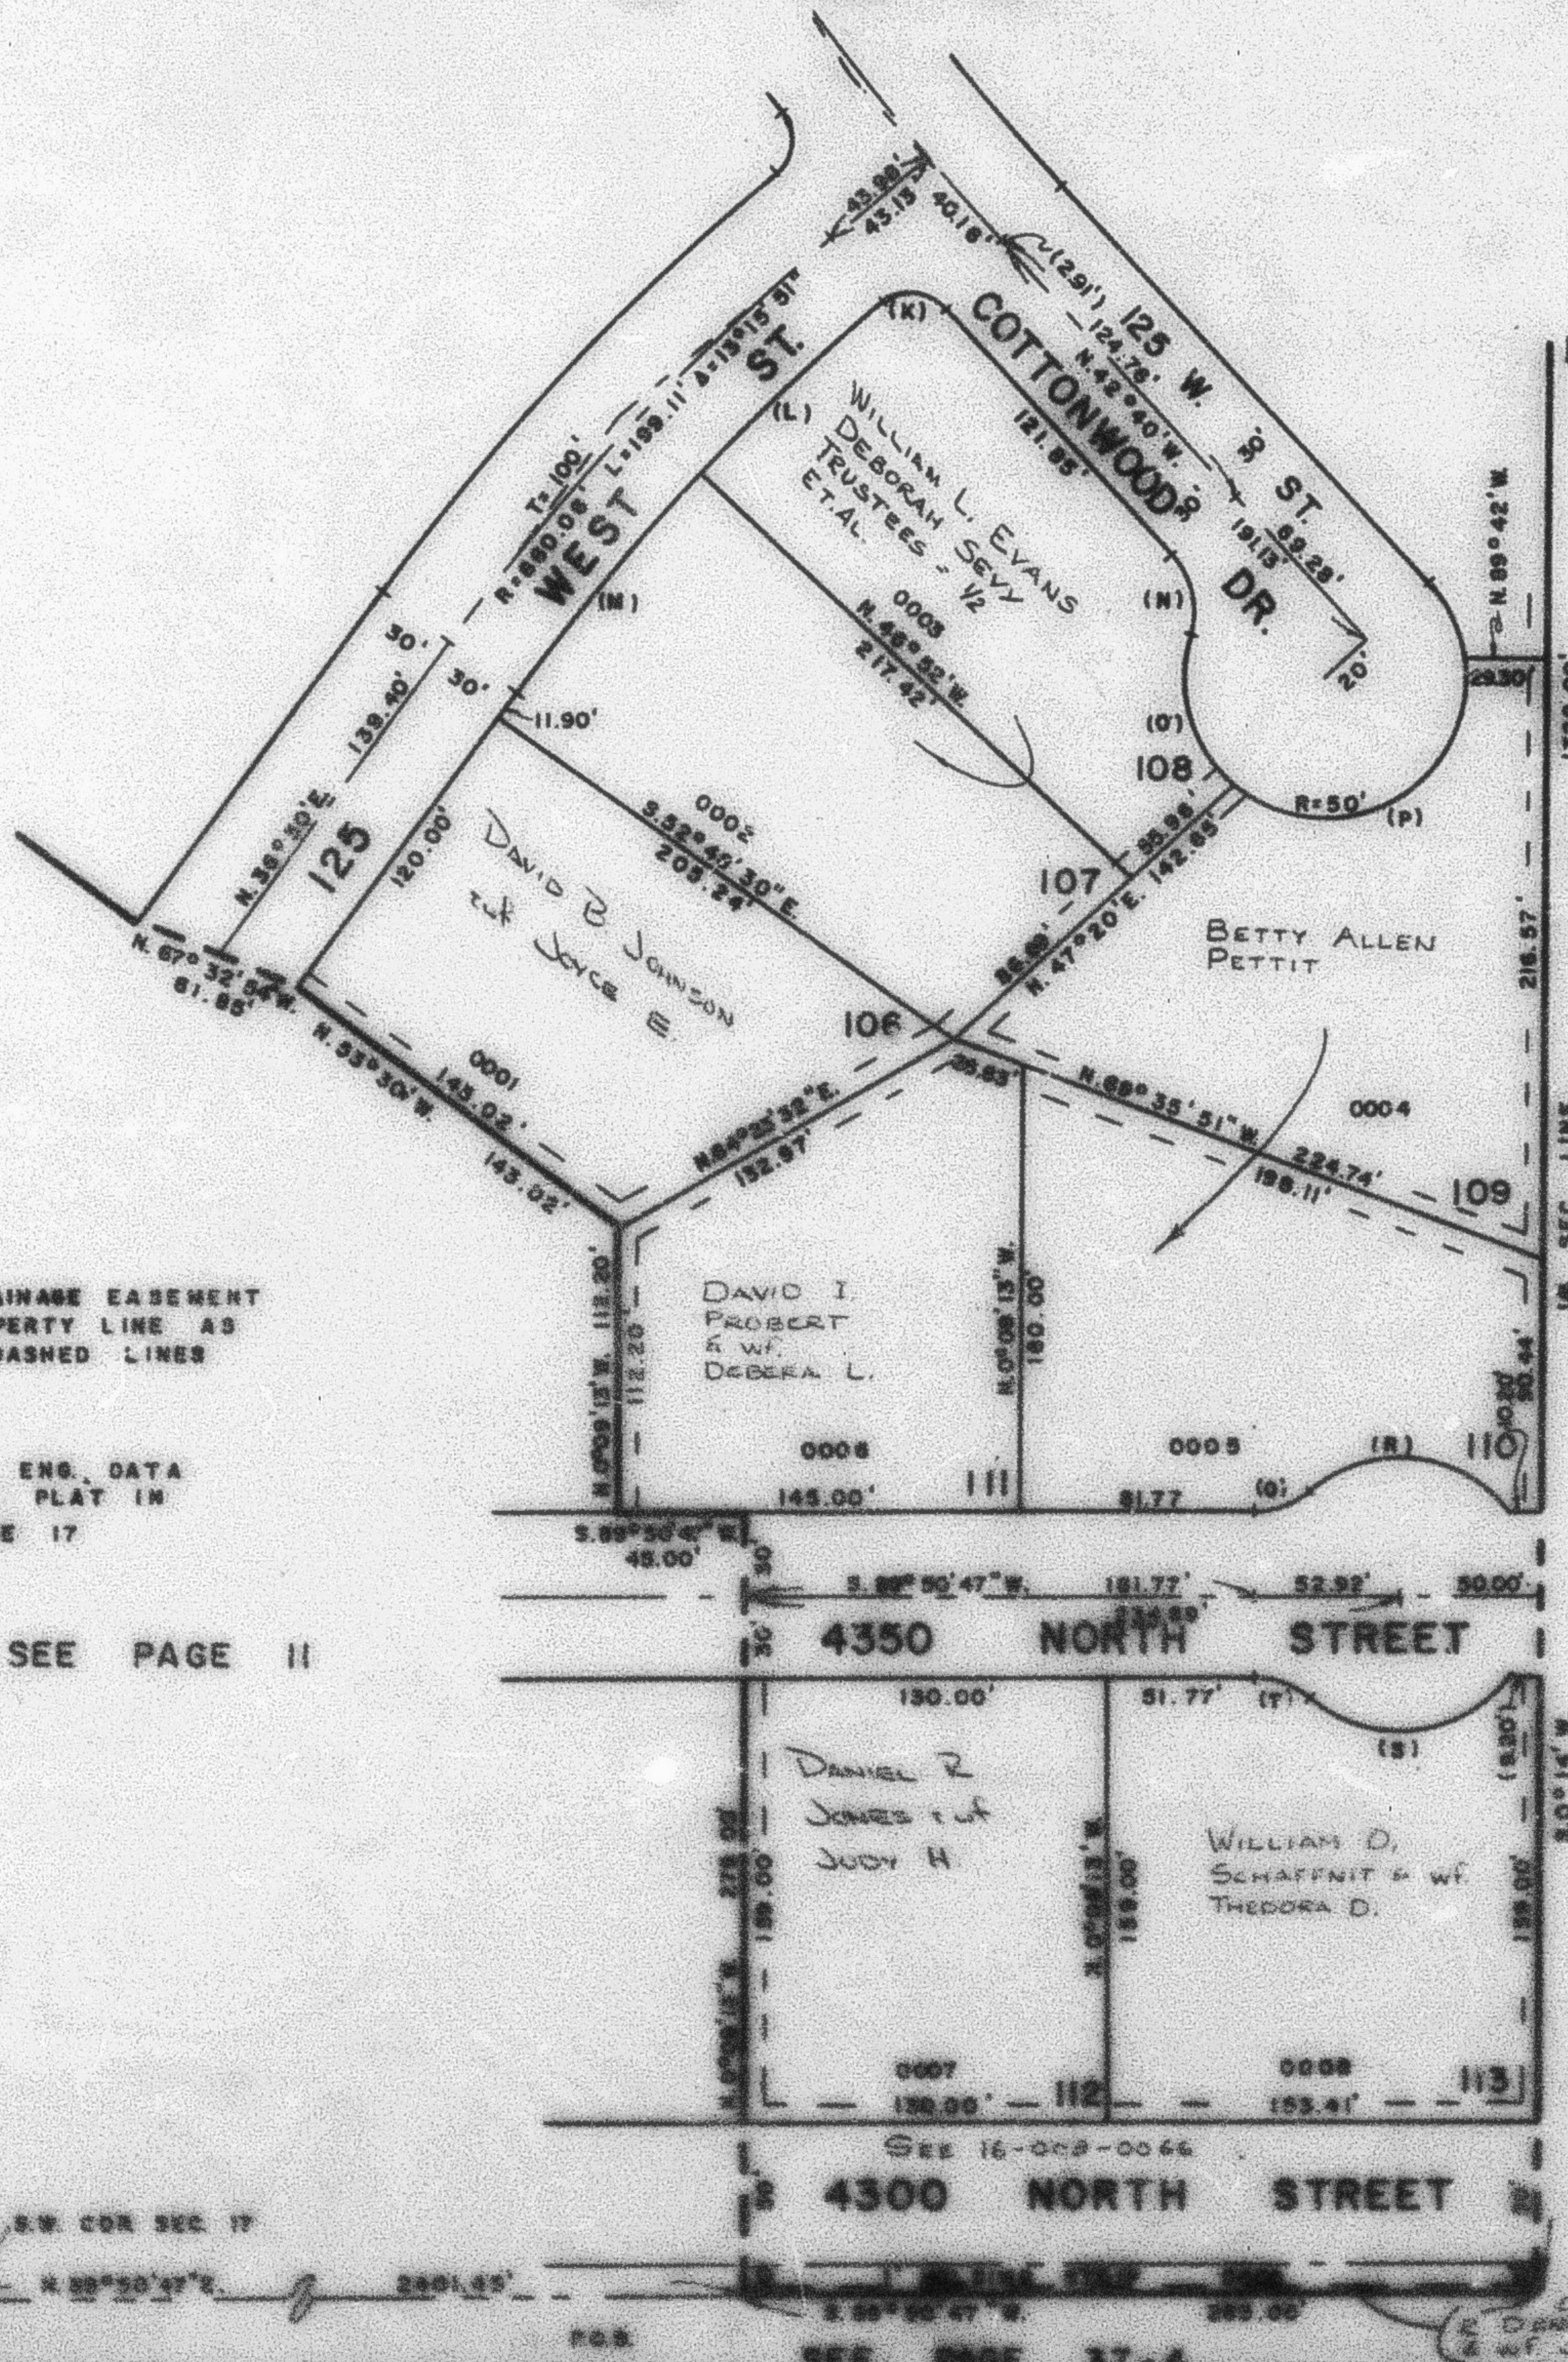

CURVE DATA

K	A = 87°34'09"
	L = 22.93'
	R = 15'
L	A = 6°37'51"
	L = 96.06'
	R = 830.06'
M	A = 6°38'
	L = 96.10'
	R = 830.06'
N	A = 59°59'57"
	L = 31.42'
	R = 30'
O	A = 74°11'35"
	L = 64.75'
	R = 50'
P	A = 122°54'22"
	L = 107.26'
	R = 50'
Q	A = 41°24'44"
	L = 21.68'
	R = 30'
R & S	A = 85°27'28"
	L = 119.33'
	R = 50'
T	A = 41°24'44"
	L = 21.68'
	R = 30'

SEE PAGE 9

NOTE: 7' UTILITY & DRAINAGE EASEMENT
 EACH SIDE PROPERTY LINE AS
 INDICATED BY DASHED LINES

FOR COMPLETE ENG. DATA
 SEE ORIG. CED. PLAT IN
 BOOK 17, PAGE 17

SEE PAGE 11

SEE PAGE 37-4

M.P. 12-71