

PART OF S.W. 1/4 OF SEC. 17, T.7 N., R.1 W., S. L. B. & M.
MAJESTIC HEIGHTS SUBDIVISION NO. 5


61

TAXING UNIT 63

LOTS 106-113
 TOWN OF PLEASANT VIEW
 SCALE 1" = 60'

PREFIX 16-061

SEE PAGE 60

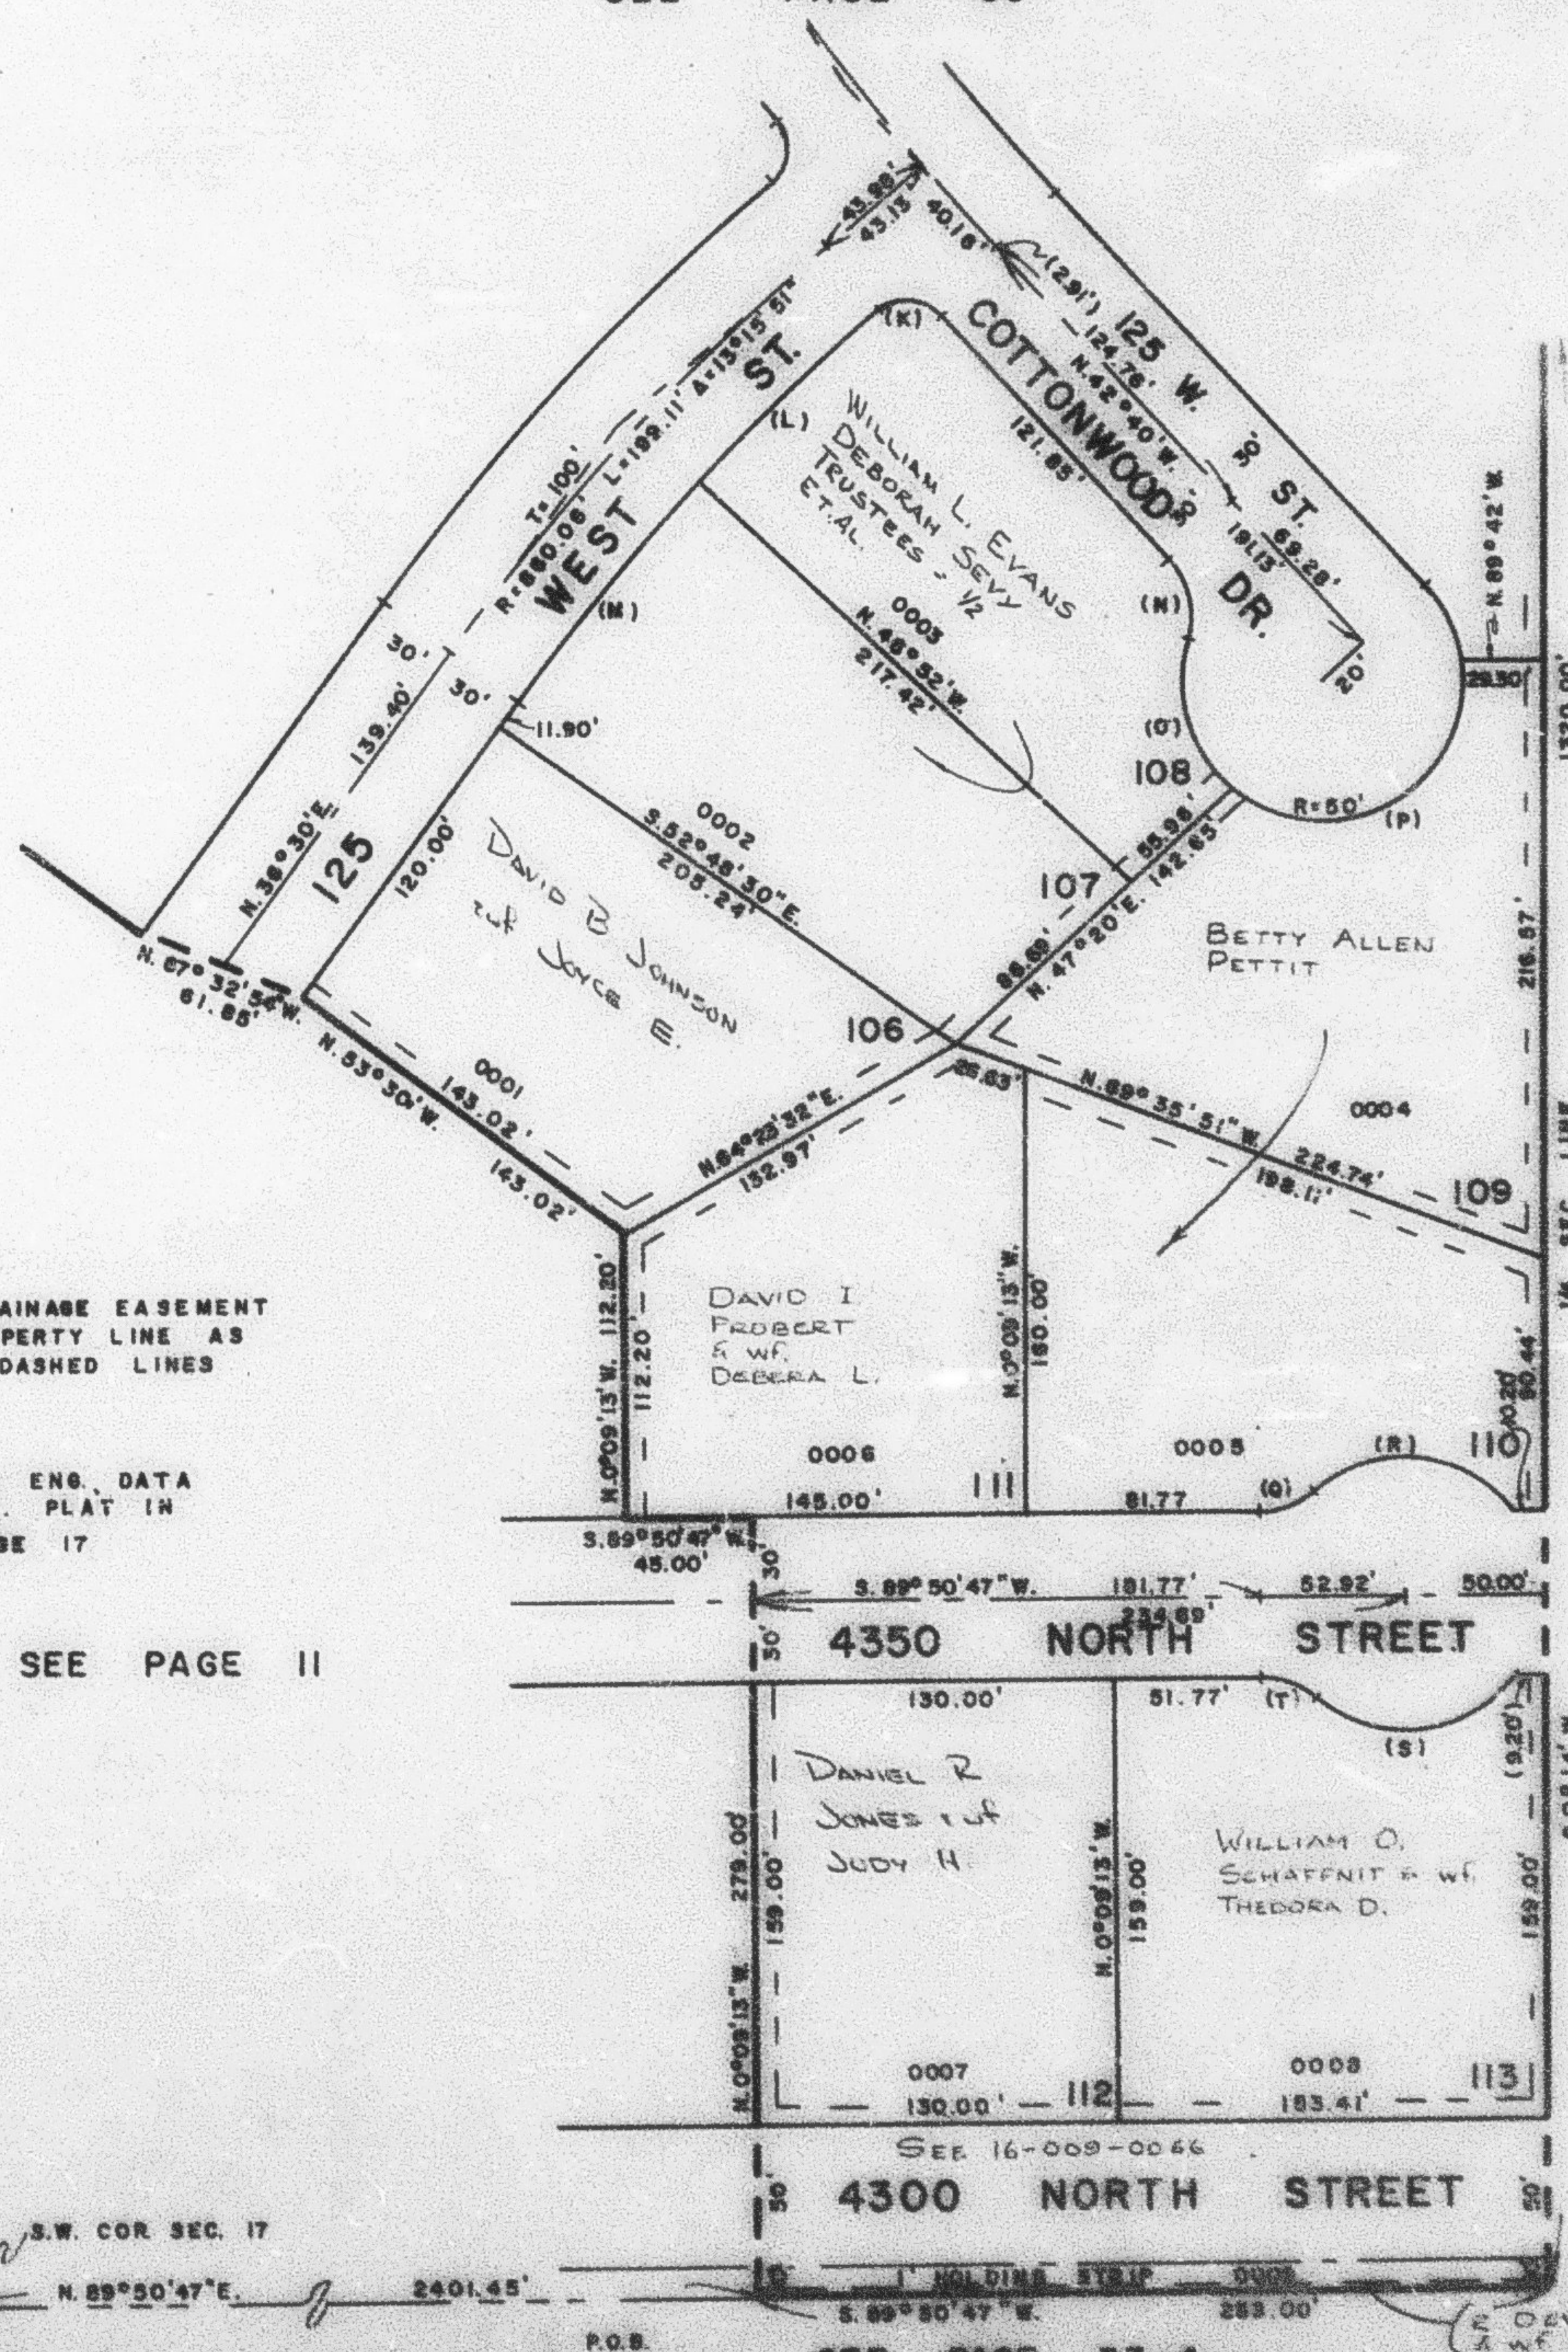

CURVE DATA

K	A = 87° 34' 09"
	L = 22.93'
	R = 15'
L	A = 6° 37' 31"
	L = 96.06'
	R = 830.06'
M	A = 6° 38'
	L = 96.10'
	R = 830.06'
N	A = 58° 56' 57"
	L = 31.42'
	R = 30'
O	A = 74° 11' 55"
	L = 64.75'
	R = 50'
P	A = 122° 54' 22"
	L = 107.26'
	R = 50'
Q	A = 41° 24' 44"
	L = 21.88'
	R = 30'
R & S	A = 85° 27' 26"
	L = 119.33'
	R = 50'
T	A = 41° 24' 44"
	L = 21.88'
	R = 30'

SEE PAGE 9

SEE PAGE 11

SEE PAGE 37-4

W.F.J. 12-71