

PART OF S.W. 1/4 OF SEC. 17, T.7 N., R.1 W., S.1 B. & M.
MAJESTIC HEIGHTS SUBDIVISION NO. 5


61

TAXING UNIT: 63

LOTS 106-113
 TOWN OF PLEASANT VIEW
 SCALE 1"=60'

PREFIX: 16-061

SEE PAGE 60

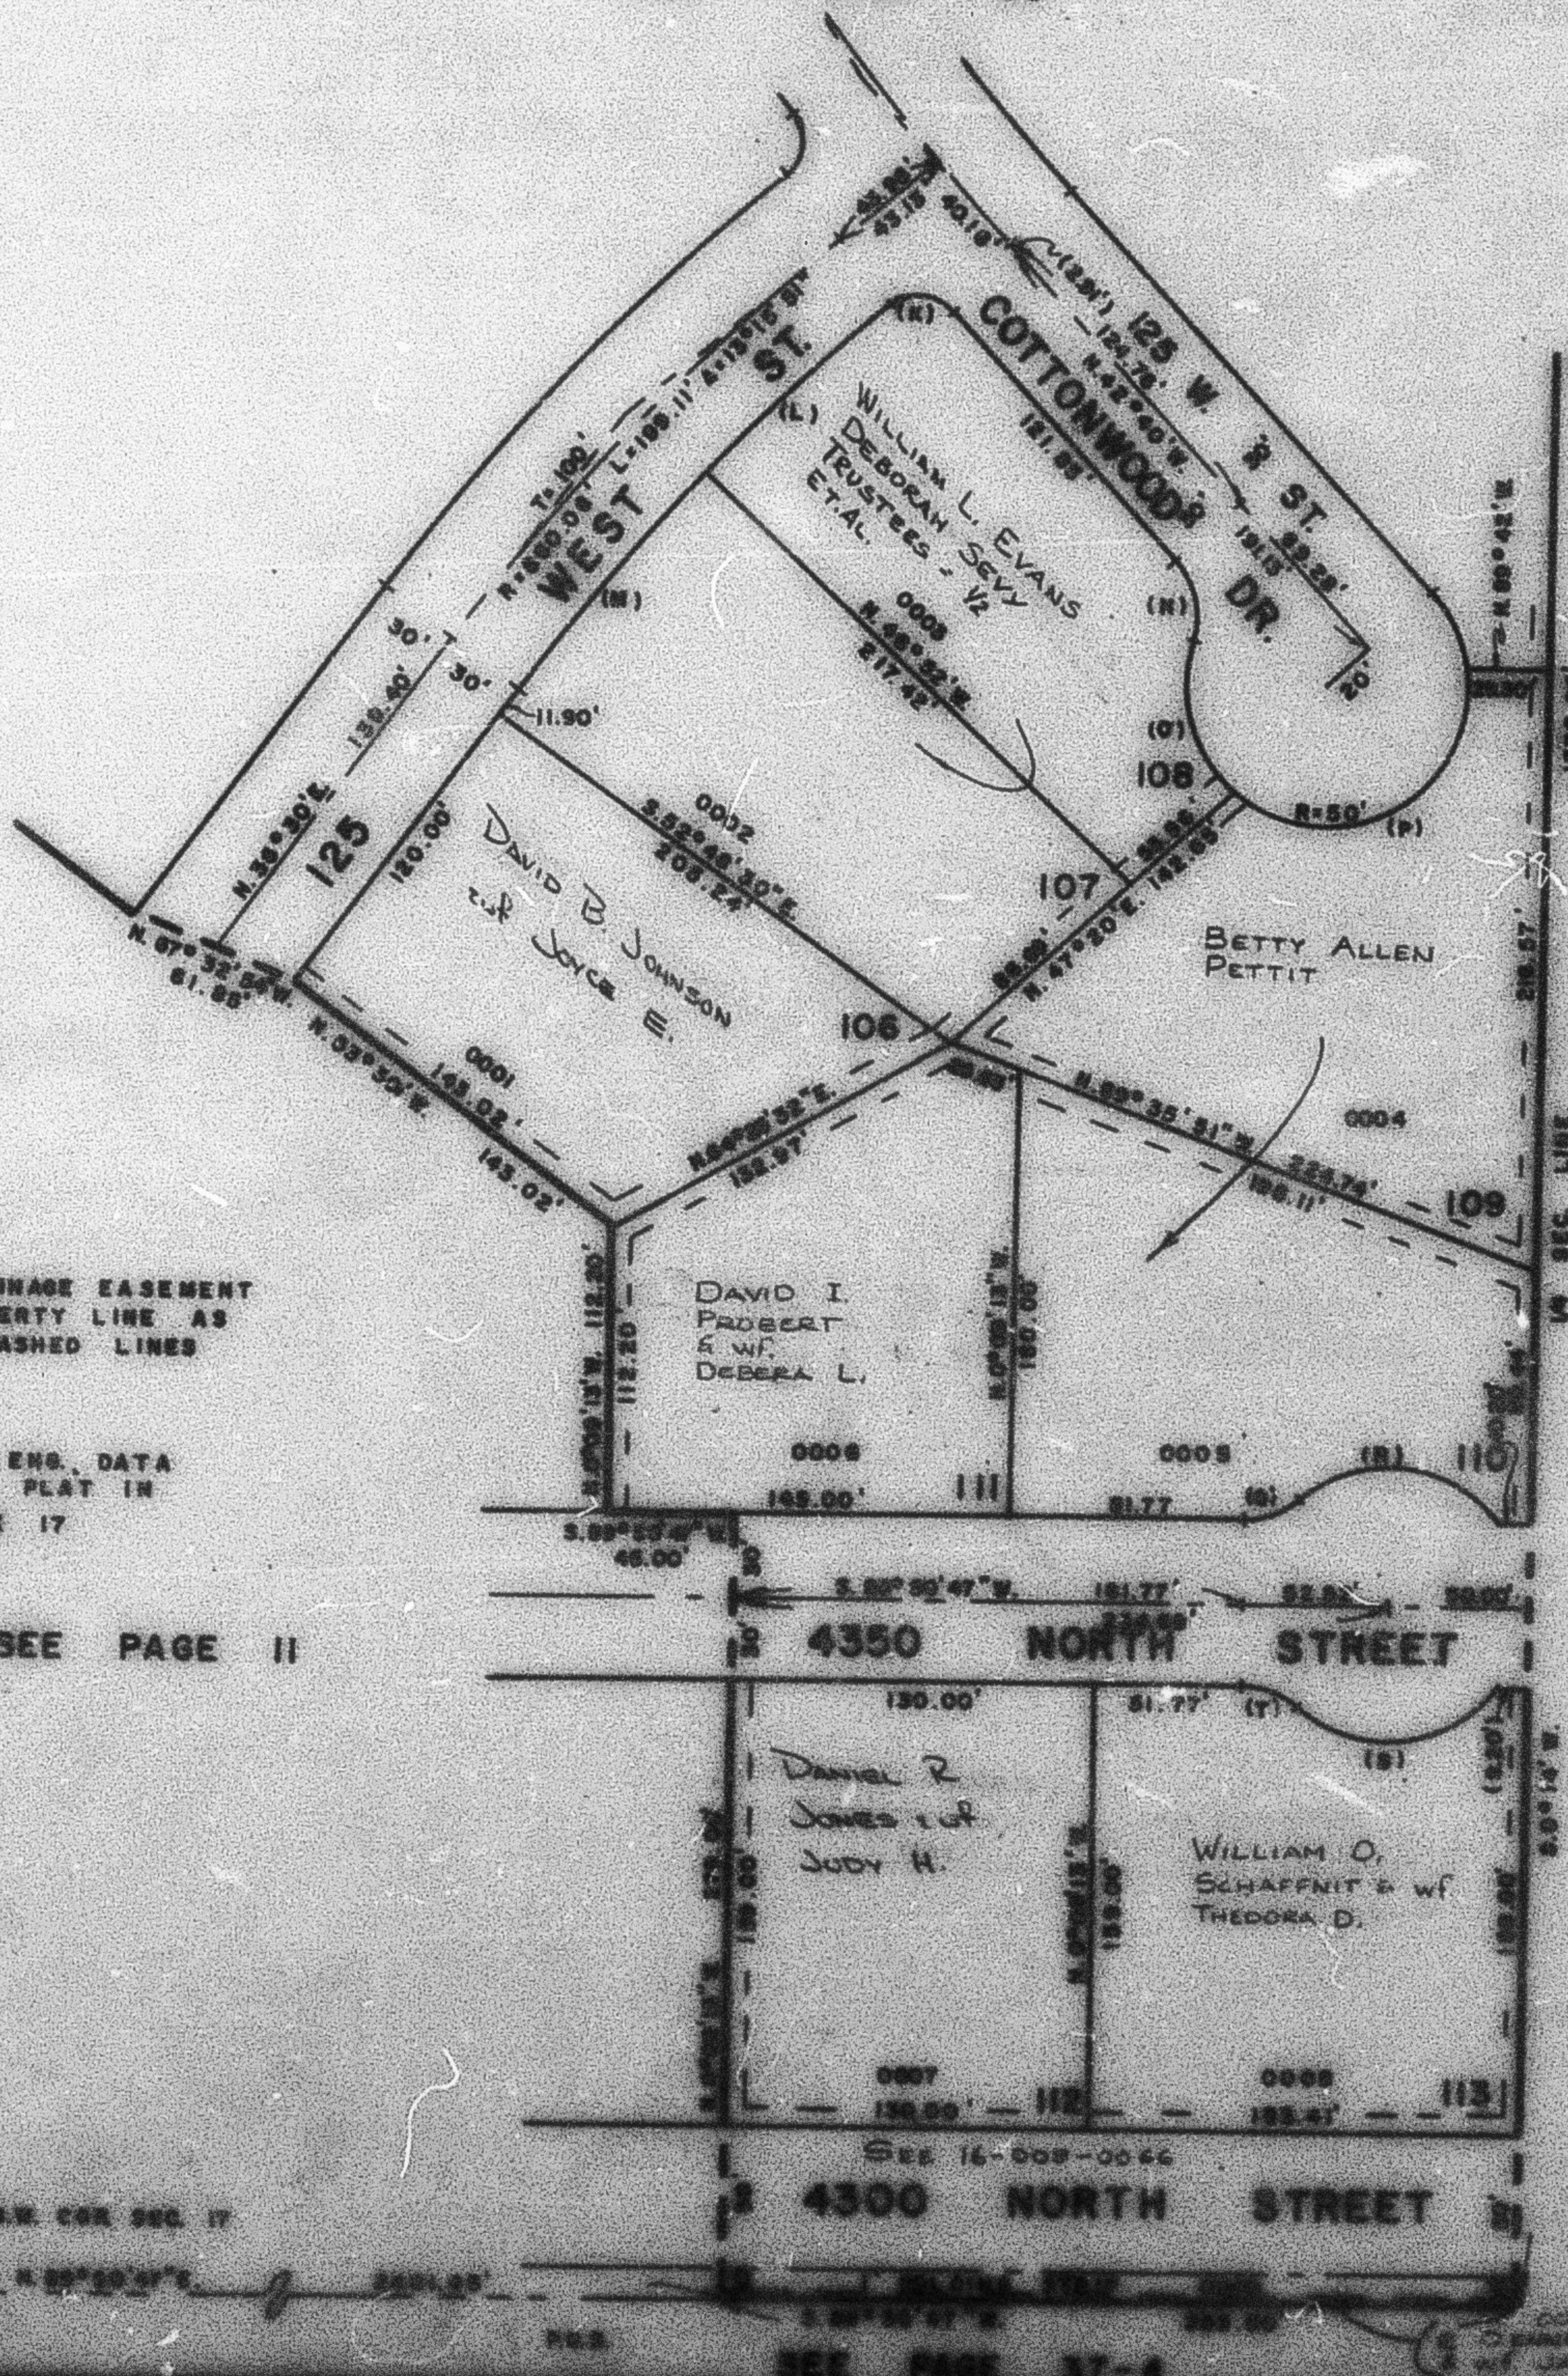

CURVE DATA

K	A=87°34'09"
	L=22.83'
	R=15'
L	A=8°37'51"
	L=66.08'
	R=830.08'
M	A=8°30'
	L=96.10'
	R=830.08'
N	A=89°59'57"
	L=31.42'
	R=30'
O	A=79°11'26"
	L=64.75'
	R=50'
P	A=122°54'22"
	L=107.26'
	R=50'
Q	A=41°24'44"
	L=31.88'
	R=50'
R	A=88°27'26"
	L=119.33'
	R=50'
S	A=41°24'44"
	L=31.88'
	R=50'
T	A=41°24'44"
	L=31.88'
	R=50'

SEE
 PAGE
 9

NOTE: 7' UTILITY & DRAINAGE EASEMENT
 EACH SIDE PROPERTY LINE AS
 INDICATED BY DASHED LINES

FOR COMPLETE ENG. DATA
 SEE ORIG. DES. PLAT IN
 BOOK 17, PAGE 17

SEE PAGE 11

SEE PAGE 37-4